


BY	DATE

ORIGINAL SURVEY	SURVEYED
NOTE BOOK	PLOTTED
NO.	TEMPLATE
	AREAS
	CHECKED

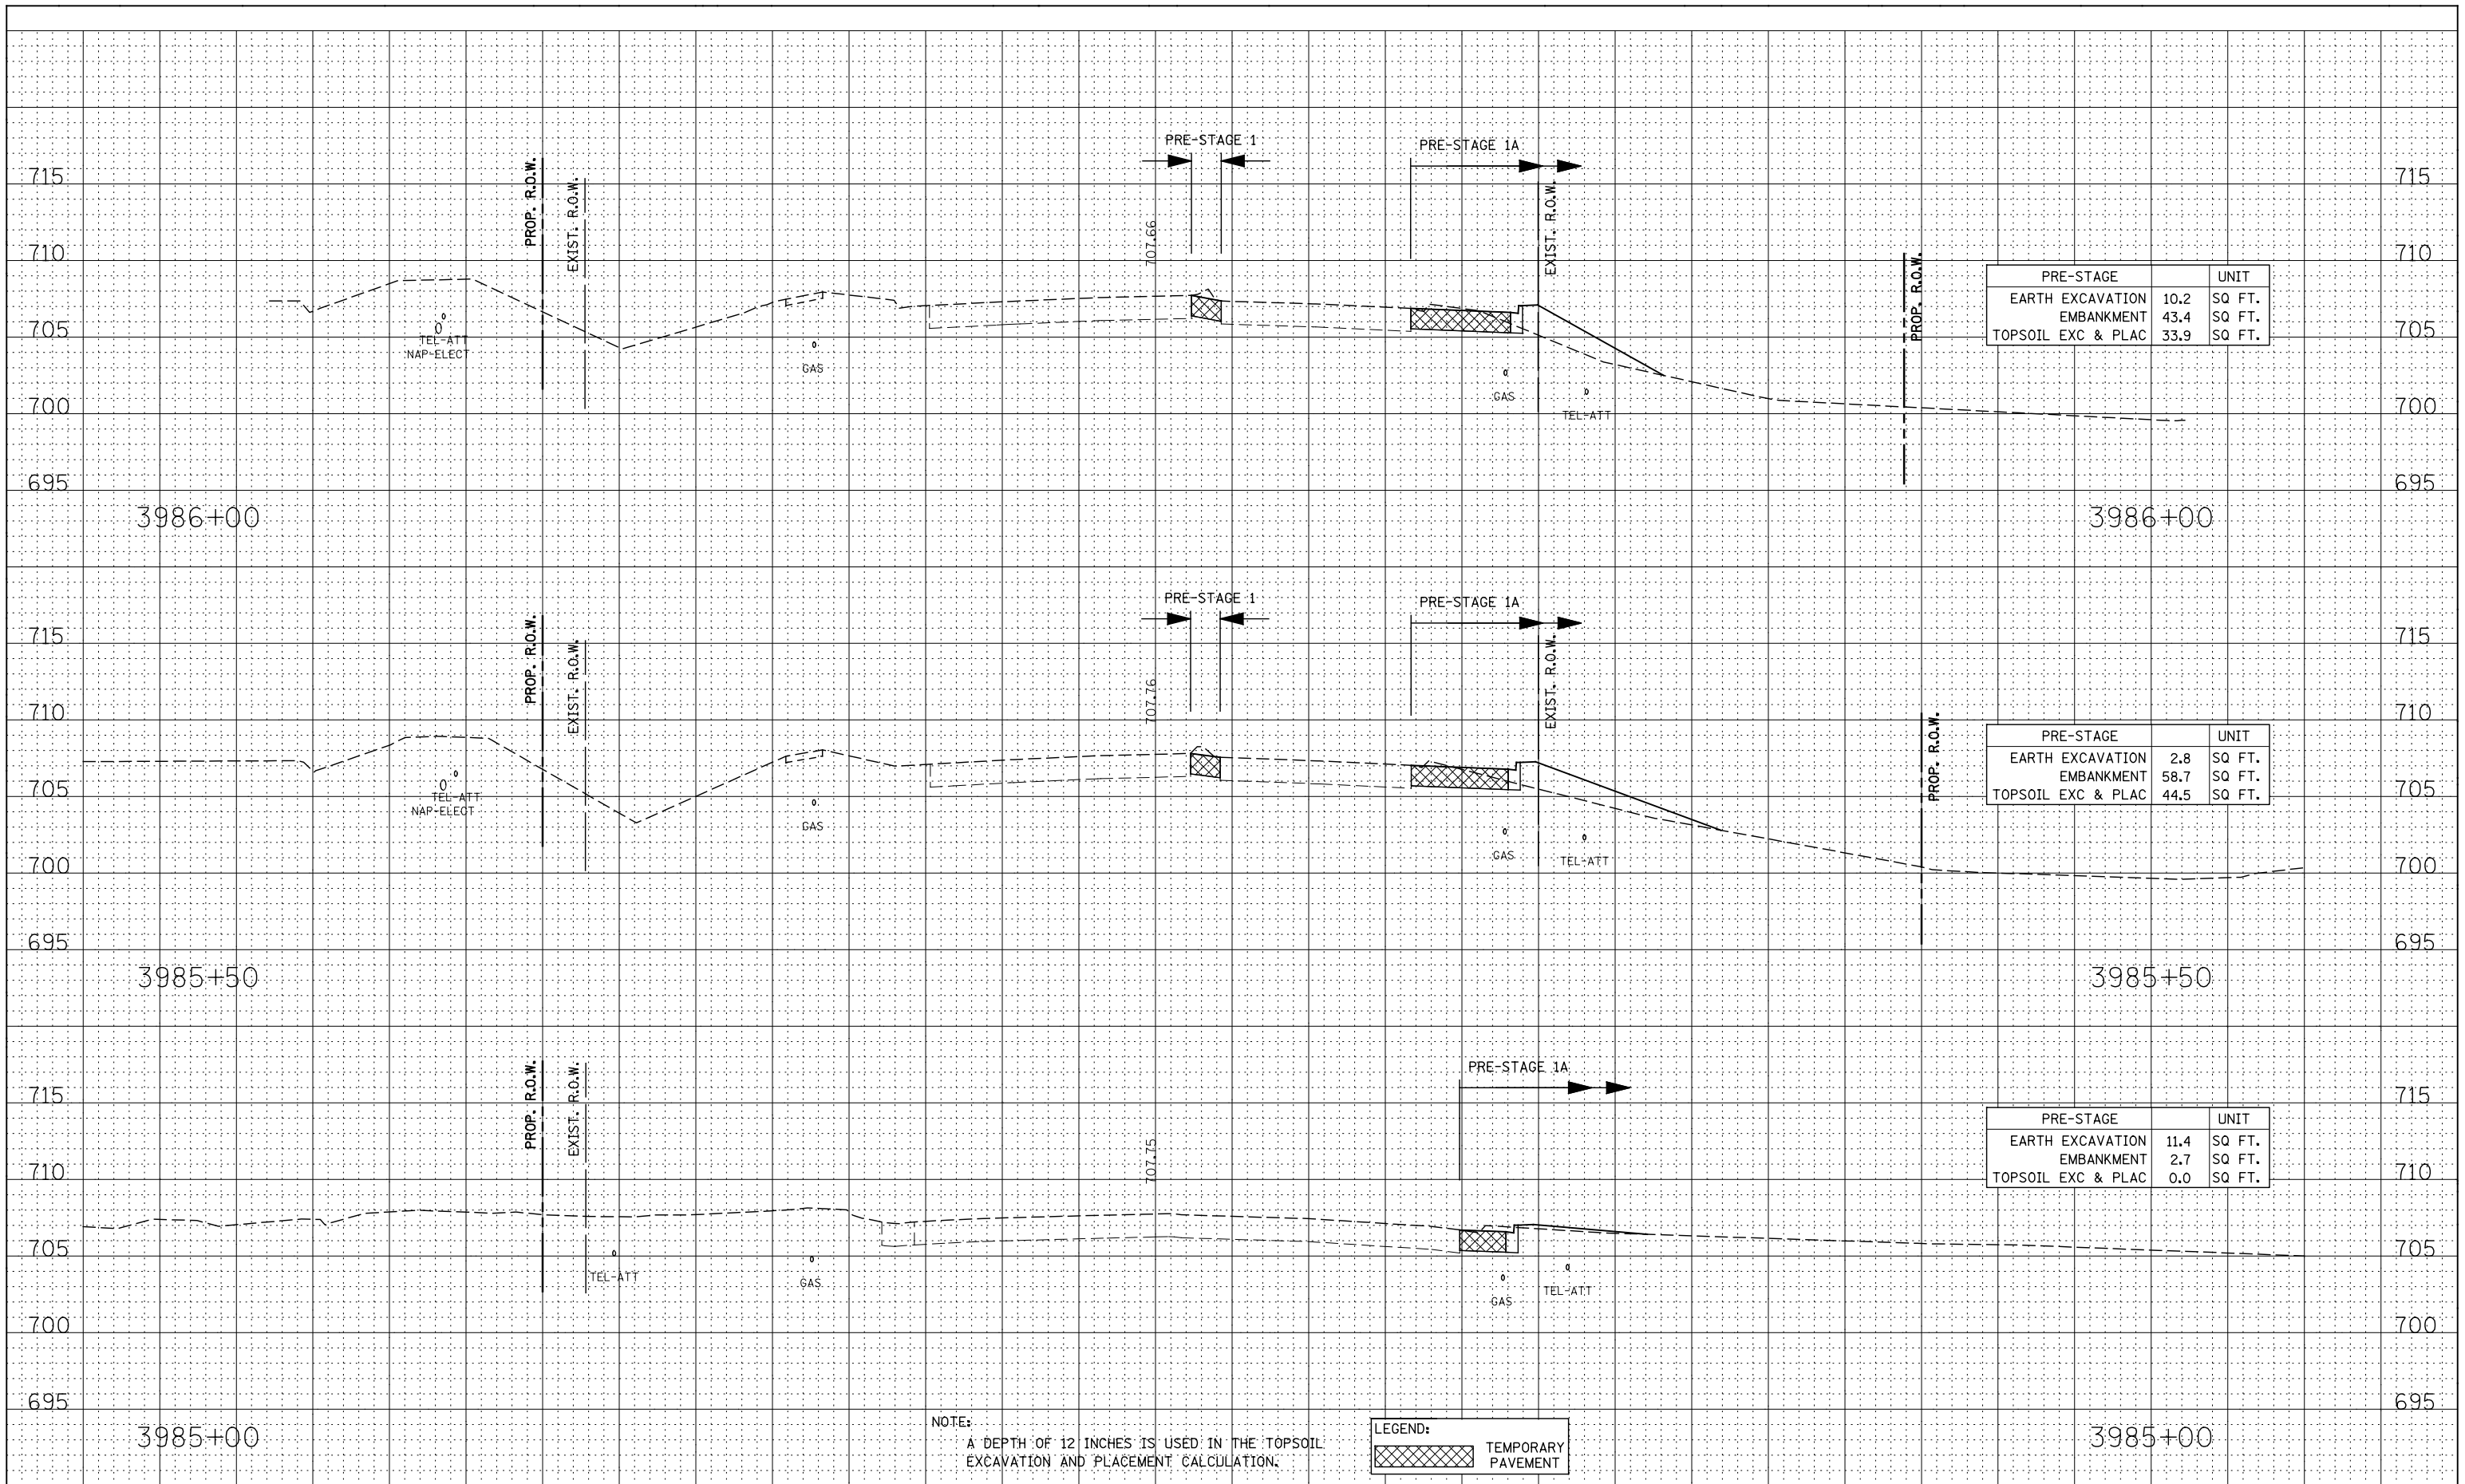

PRE-STAGE		
EARTH EXCAVATION	10.2	SQ FT.
EMBANKMENT	43.4	SQ FT.
TOPSOIL EXC & PLAC	33.9	SQ FT.

PRE-STAGE		
EARTH EXCAVATION	2.8	SQ FT.
EMBANKMENT	58.7	SQ FT.
TOPSOIL EXC & PLAC	44.5	SQ FT.

PRE-STAGE		
EARTH EXCAVATION	11.4	SQ FT.
EMBANKMENT	2.7	SQ FT.
TOPSOIL EXC & PLAC	0.0	SQ FT.

NOTE:
A DEPTH OF 12 INCHES IS USED IN THE TOPSOIL
EXCAVATION AND PLACEMENT CALCULATION.

LEGEND:
TEMPORARY PAVEMENT

DESIGNED -	RTA	REVISED -	
DRAWN -	KES	REVISED -	
CHECKED -	PJO	REVISED -	
DATE -	12/14/2012	REVISED -	

**STATE OF ILLINOIS
DEPARTMENT OF TRANSPORTATION**

**ILLINOIS ROUTE 59
PRE-STAGE CROSS-SECTIONS**
SCALE: SHEET NO. 3 OF 53 SHEETS STA. 3985+00 TO STA. 3986+00

F.A.P. RTE.	SECTION	COUNTY	TOTAL SHEETS	SHEET NO.
338	(112 & 113) WRS-6	DUPAGE	734	591
CONTRACT NO. 60R31				
FED. ROAD DIST. NO. ILLINOIS FED. AID PROJECT				