


BY	DATE

ORIGINAL SURVEY	SURVEYED
NOTE BOOK	PLOTTED
NO.	TEMPLATE
	AREAS CHECKED
	AREAS CHECKED

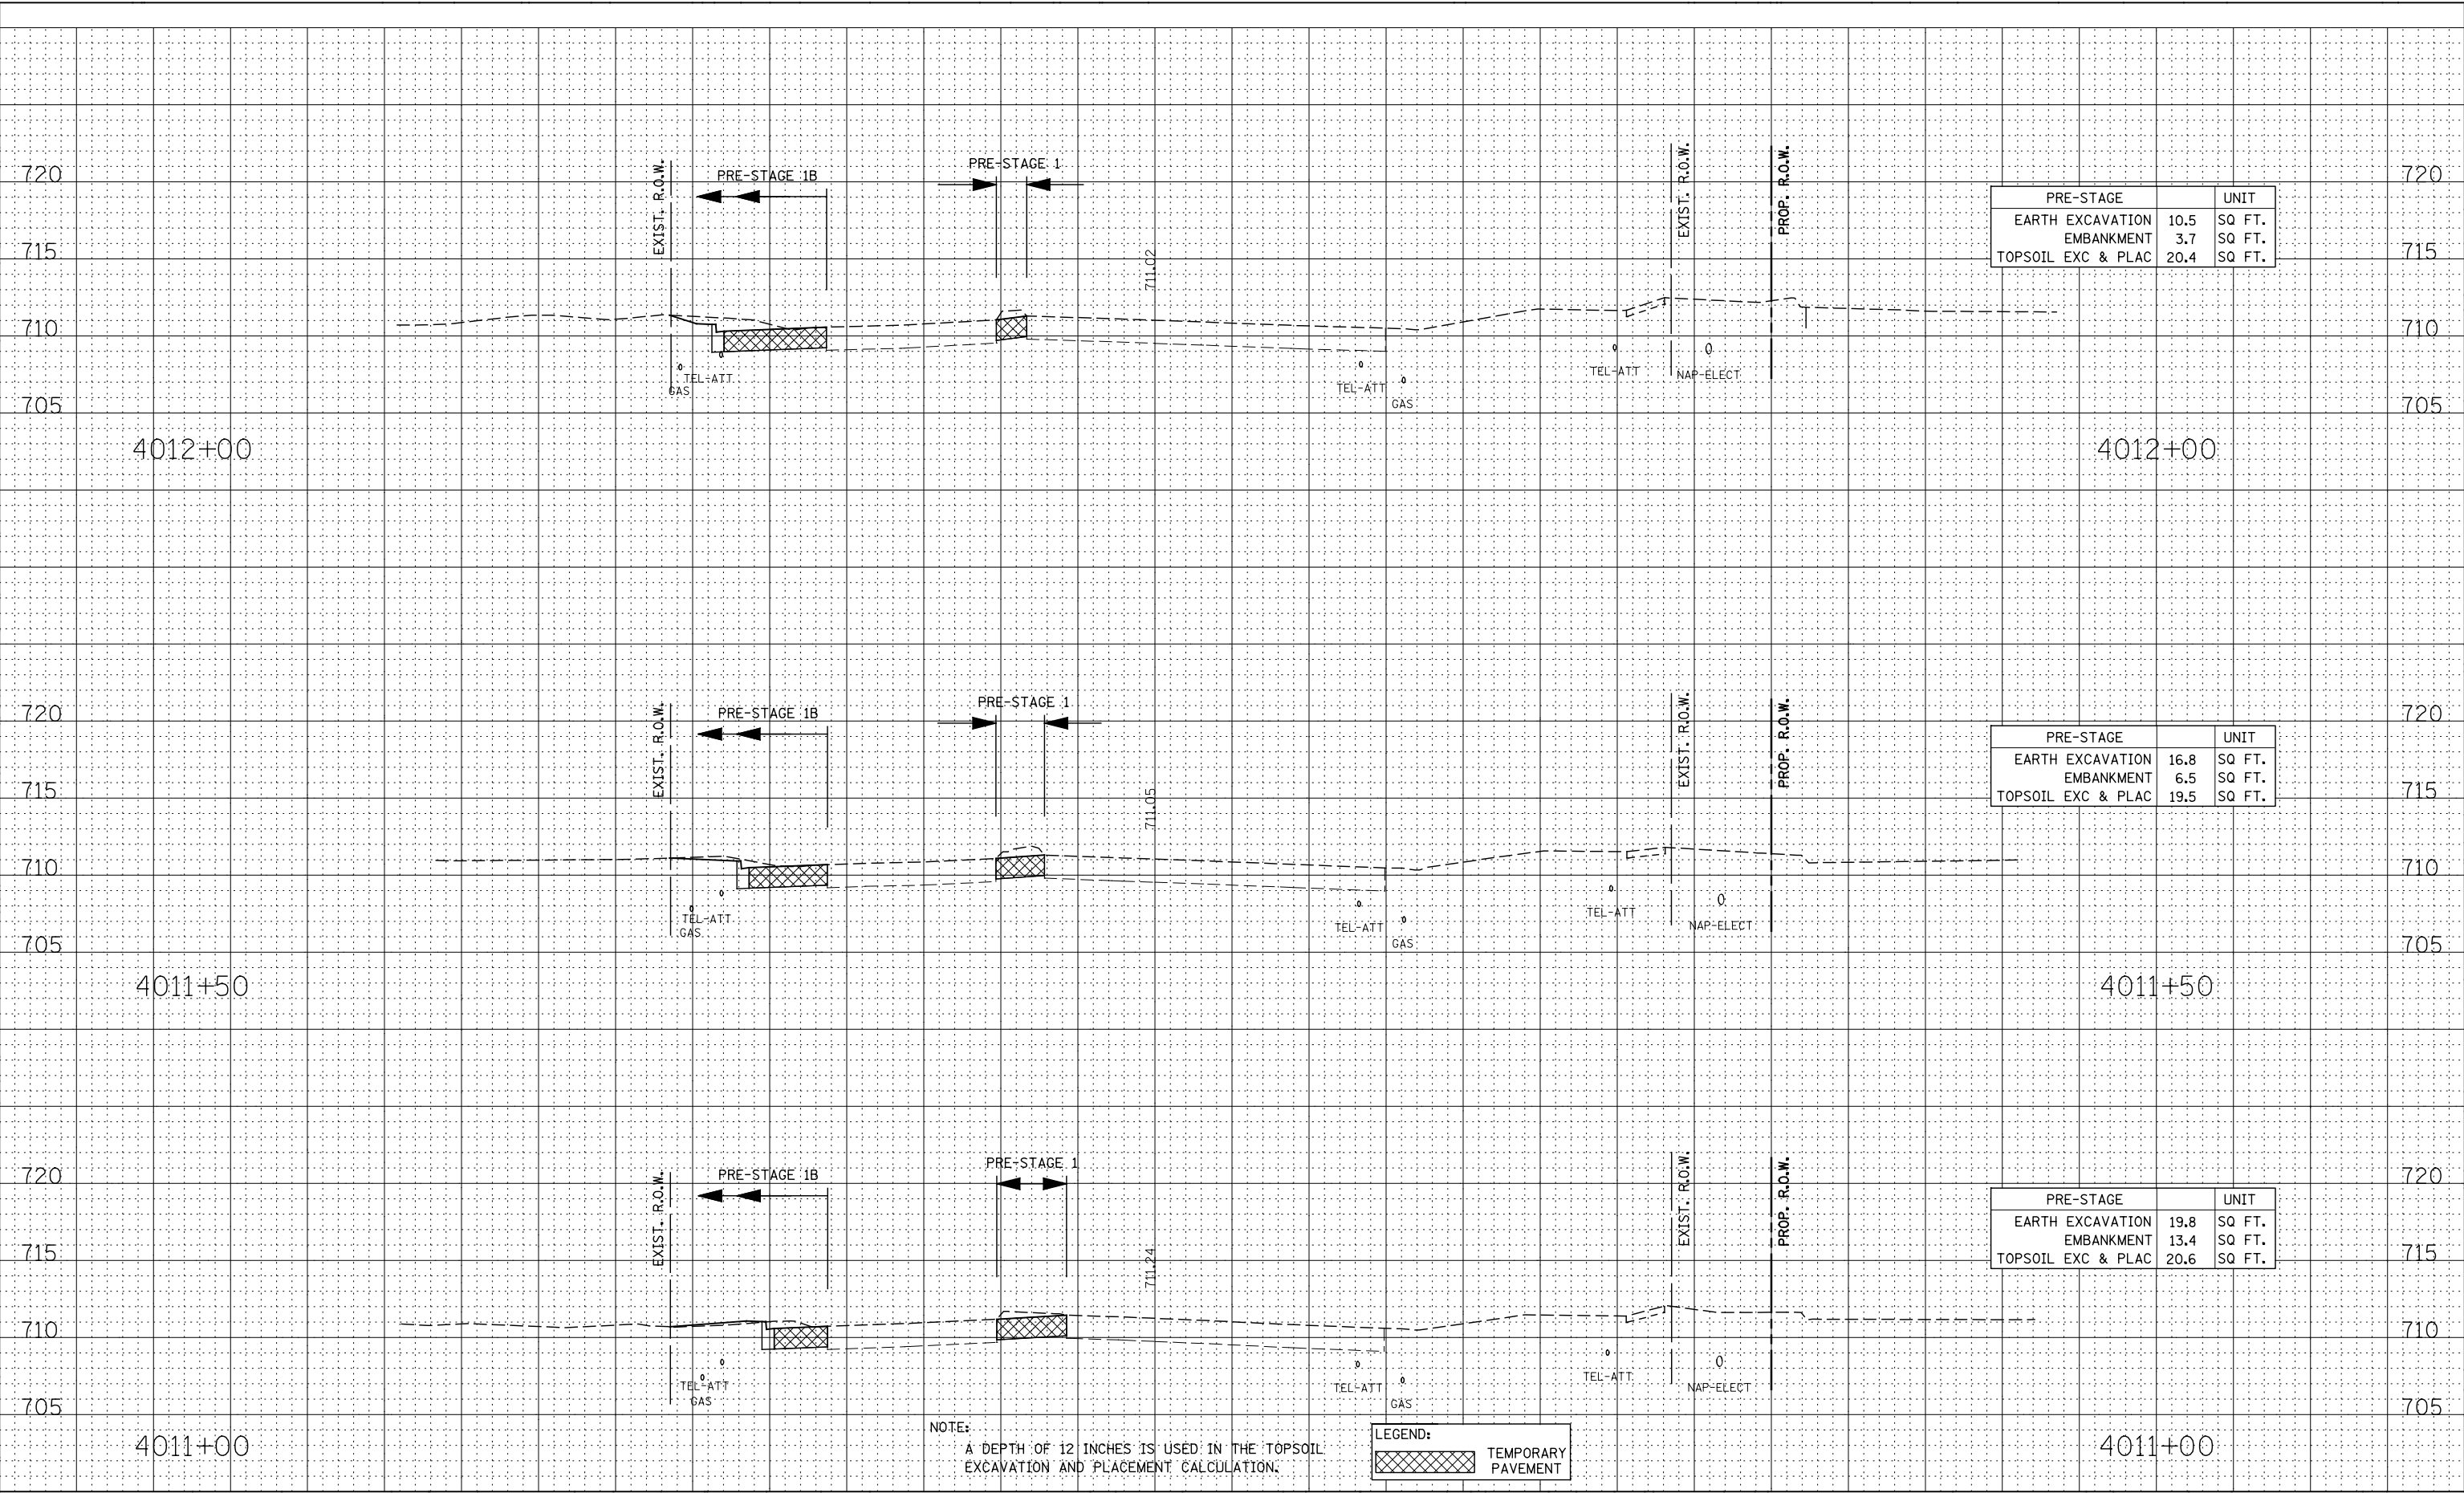

PRE-STAGE		UNIT
EARTH EXCAVATION	10.5	SQ FT.
EMBANKMENT	3.7	SQ FT.
TOPSOIL EXC & PLAC	20.4	SQ FT.

PRE-STAGE		UNIT
EARTH EXCAVATION	16.8	SQ FT.
EMBANKMENT	6.5	SQ FT.
TOPSOIL EXC & PLAC	19.5	SQ FT.

PRE-STAGE		UNIT
EARTH EXCAVATION	19.8	SQ FT.
EMBANKMENT	13.4	SQ FT.
TOPSOIL EXC & PLAC	20.6	SQ FT.

**LEGEND:**

	TEMPORARY PAVEMENT
--	--------------------

DESIGNED -	RTA	REVISED -	
DRAWN -	KES	REVISED -	
CHECKED -	PJO	REVISED -	
DATE -	12/14/2012	REVISED -	

**STATE OF ILLINOIS  
DEPARTMENT OF TRANSPORTATION**

**ILLINOIS ROUTE 59  
PRE-STAGE CROSS-SECTIONS**

F.A.P. RTE.	SECTION	COUNTY	TOTAL SHEETS	SHEET NO.
338	(112 & 113) WRS-6	DUPAGE	734	612
CONTRACT NO. 60R31				
FED. ROAD DIST. NO. ILLINOIS FED. AID PROJECT				

SCALE: SHEET NO. 24 OF 53 SHEETS STA. 4011+00 TO STA. 4012+00