


BY	DATE
FINAL SURVEY	SURVEYED
NOTE BOOK	PLOTTED
NO.	TEMPLATE
	AREAS CHECKED
	AREAS CHECKED

BY	DATE
ORIGINAL SURVEY	SURVEYED
NOTE BOOK	PLOTTED
NO.	TEMPLATE
	AREAS CHECKED
	AREAS CHECKED

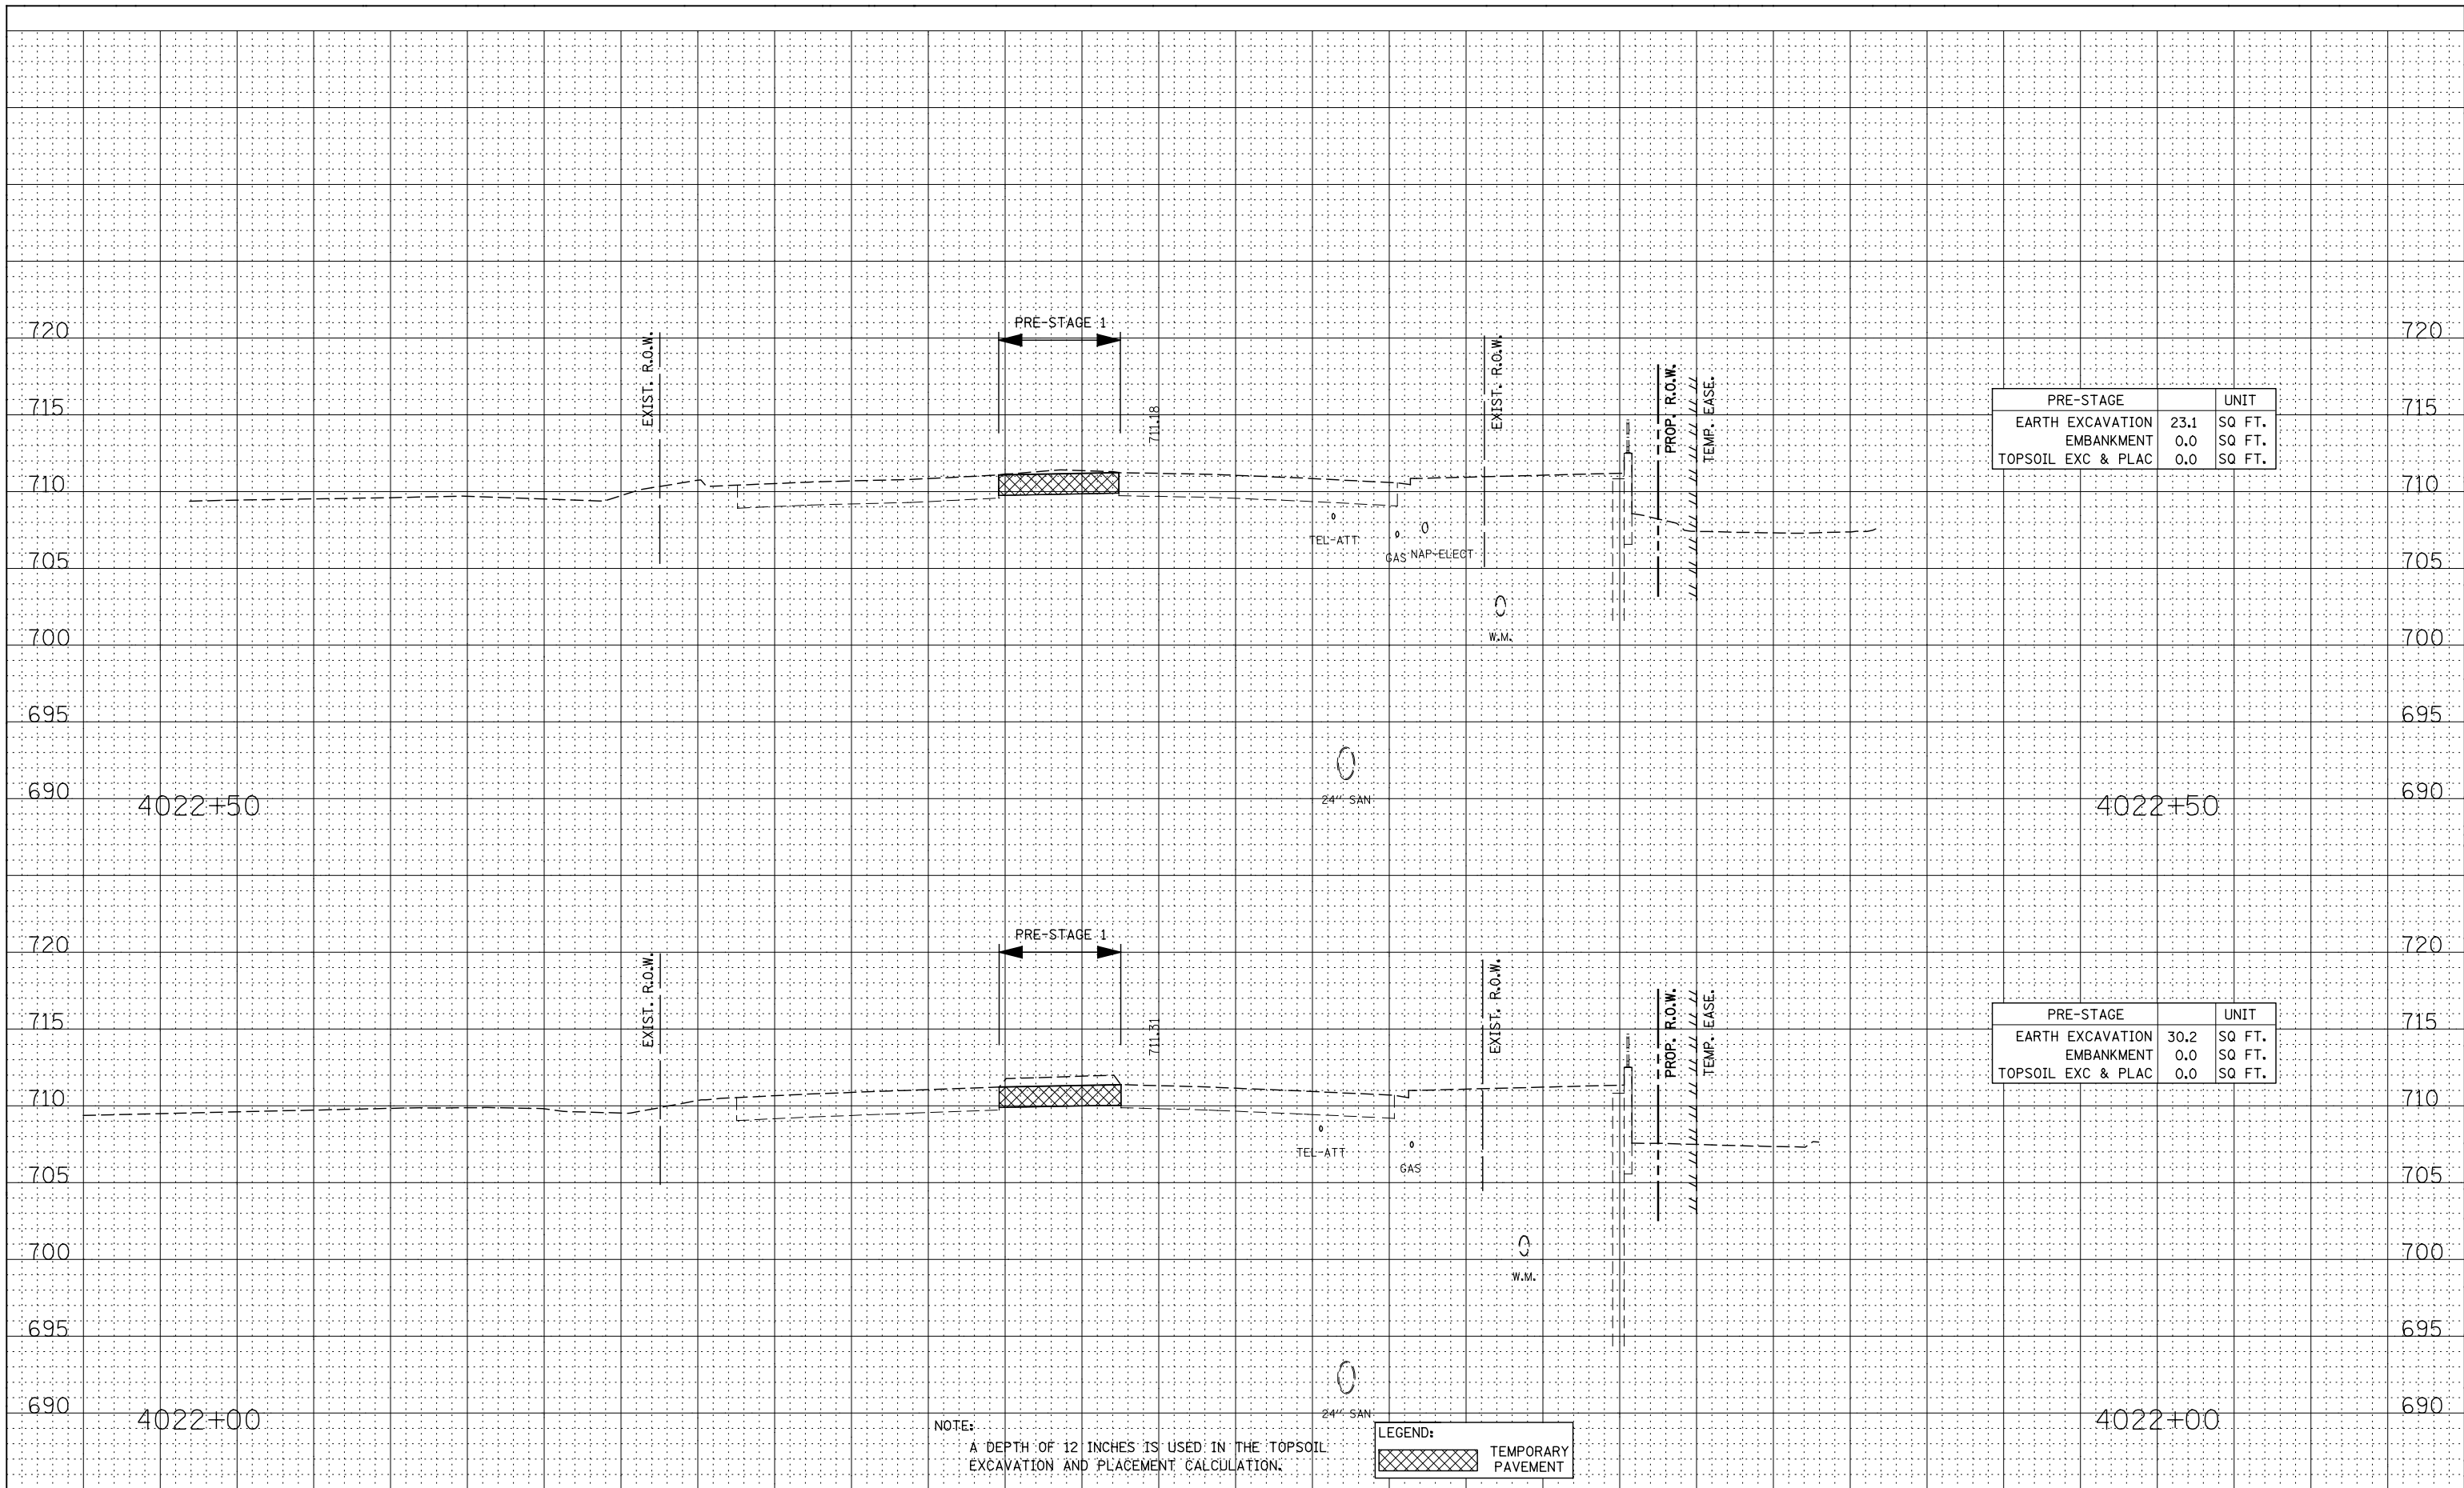

PRE-STAGE		UNIT
EARTH EXCAVATION	23.1	SO FT.
EMBANKMENT	0.0	SO FT.
TOPSOIL EXC & PLAC	0.0	SO FT.

PRE-STAGE		UNIT
EARTH EXCAVATION	30.2	SO FT.
EMBANKMENT	0.0	SO FT.
TOPSOIL EXC & PLAC	0.0	SO FT.

NOTE:  
A DEPTH OF 12 INCHES IS USED IN THE TOPSOIL EXCAVATION AND PLACEMENT CALCULATION.

LEGEND:
TEMPORARY PAVEMENT