


DATE	
BY	
FINAL SURVEY	SURVEYED
NOTE BOOK	PLOTTED
NO.	TEMPLATE
	AREAS CHECKED

DATE	
BY	
ORIGINAL SURVEY	SURVEYED
NOTE BOOK	PLOTTED
NO.	TEMPLATE
	AREAS CHECKED

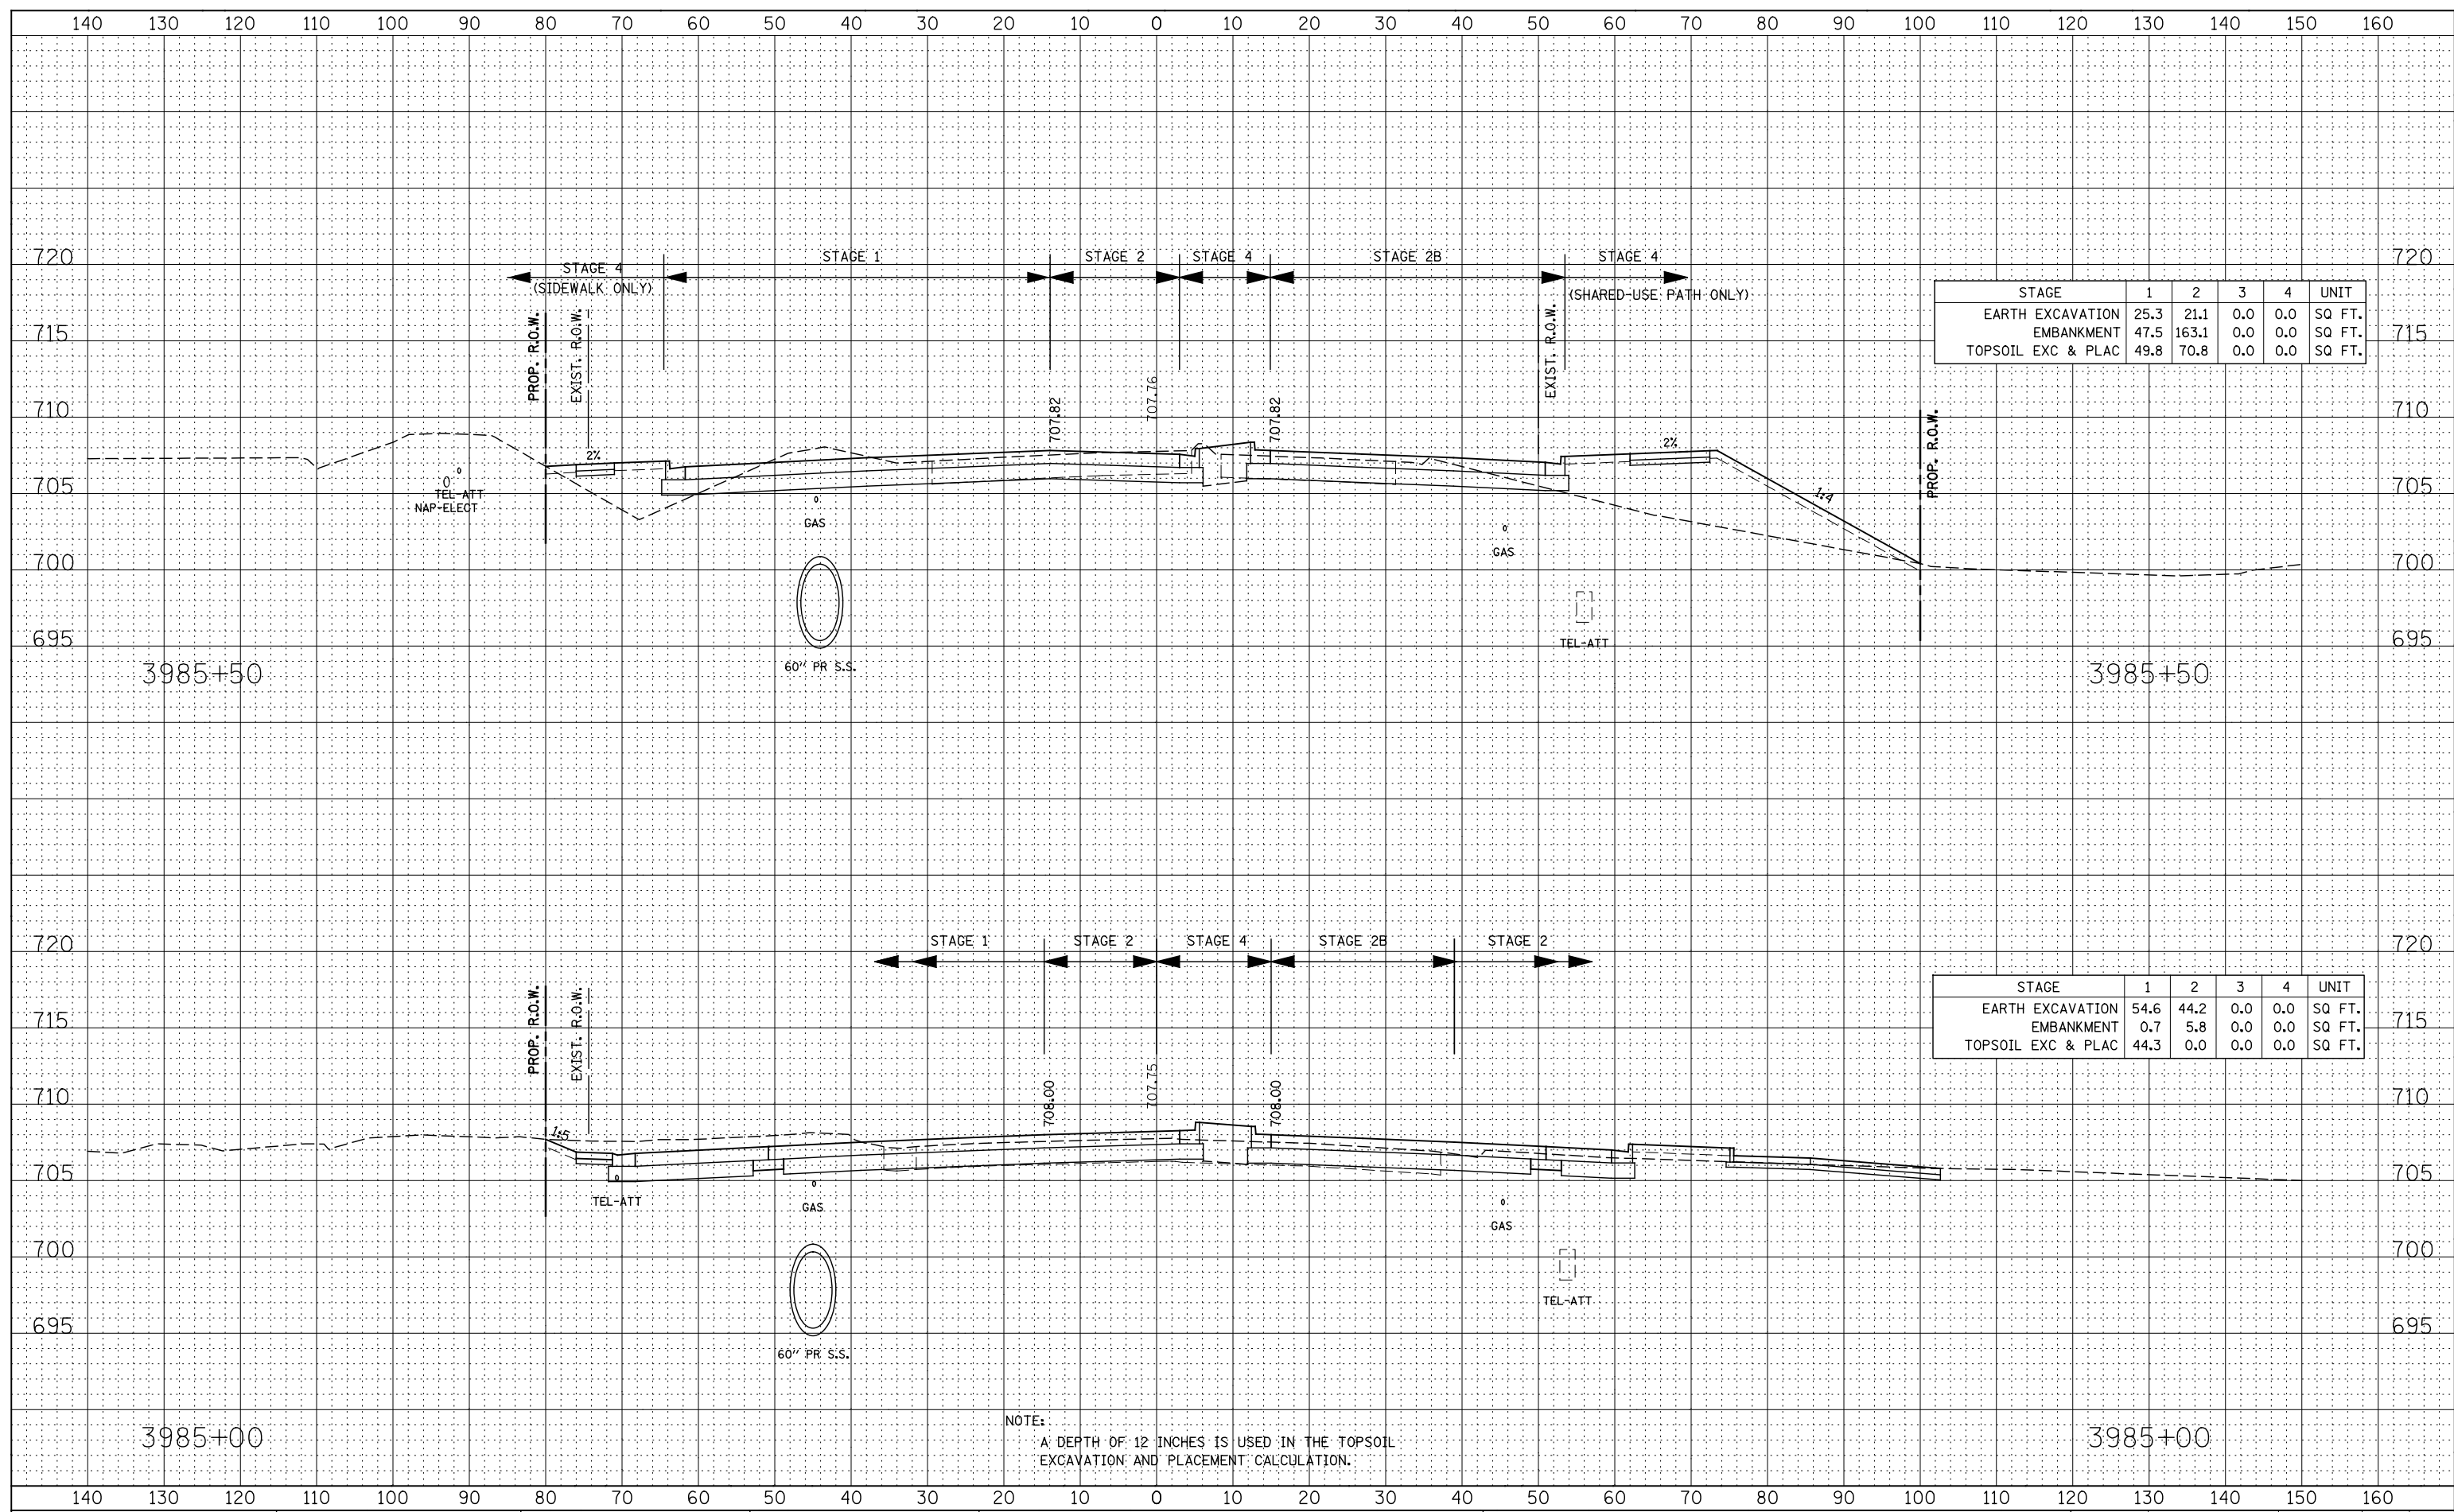

STAGE	1	2	3	4	UNIT
EARTH EXCAVATION	25.3	21.1	0.0	0.0	SQ FT.
EMBANKMENT	47.5	163.1	0.0	0.0	SQ FT.
TOPSOIL EXC & PLAC	49.8	70.8	0.0	0.0	SQ FT.

STAGE	1	2	3	4	UNIT
EARTH EXCAVATION	54.6	44.2	0.0	0.0	SQ FT.
EMBANKMENT	0.7	5.8	0.0	0.0	SQ FT.
TOPSOIL EXC & PLAC	44.3	0.0	0.0	0.0	SQ FT.

NOTE:
A DEPTH OF 12 INCHES IS USED IN THE TOPSOIL EXCAVATION AND PLACEMENT CALCULATION.

**STATE OF ILLINOIS
DEPARTMENT OF TRANSPORTATION**

**ILLINOIS ROUTE 59
STAGE 1 THRU 4 CROSS-SECTIONS**

DESIGNED - RTA	REVISED -
DRAWN - KES	REVISED -
CHECKED - PJO	REVISED -
DATE - 12/14/2012	REVISED -

SCALE: SHEET NO. 4 OF 59 SHEETS STA. 3985+00 TO STA. 3985+50

F.A.P. RTE.	SECTION	COUNTY	TOTAL SHEETS	SHEET NO.
338	(112 & 113) WRS-6	DUPAGE	734	645
CONTRACT NO. 60R31				
FED. ROAD DIST. NO.	ILLINOIS	FED. AID PROJECT		