


DATE	
BY	
FINAL SURVEY	
SURVEYED	
PLOTTED	
TEMPLATE	
NOTE BOOK	
AREAS CHECKED	
NO.	

DATE	
BY	
ORIGINAL SURVEY	
SURVEYED	
PLOTTED	
TEMPLATE	
NOTE BOOK	
AREAS CHECKED	
NO.	

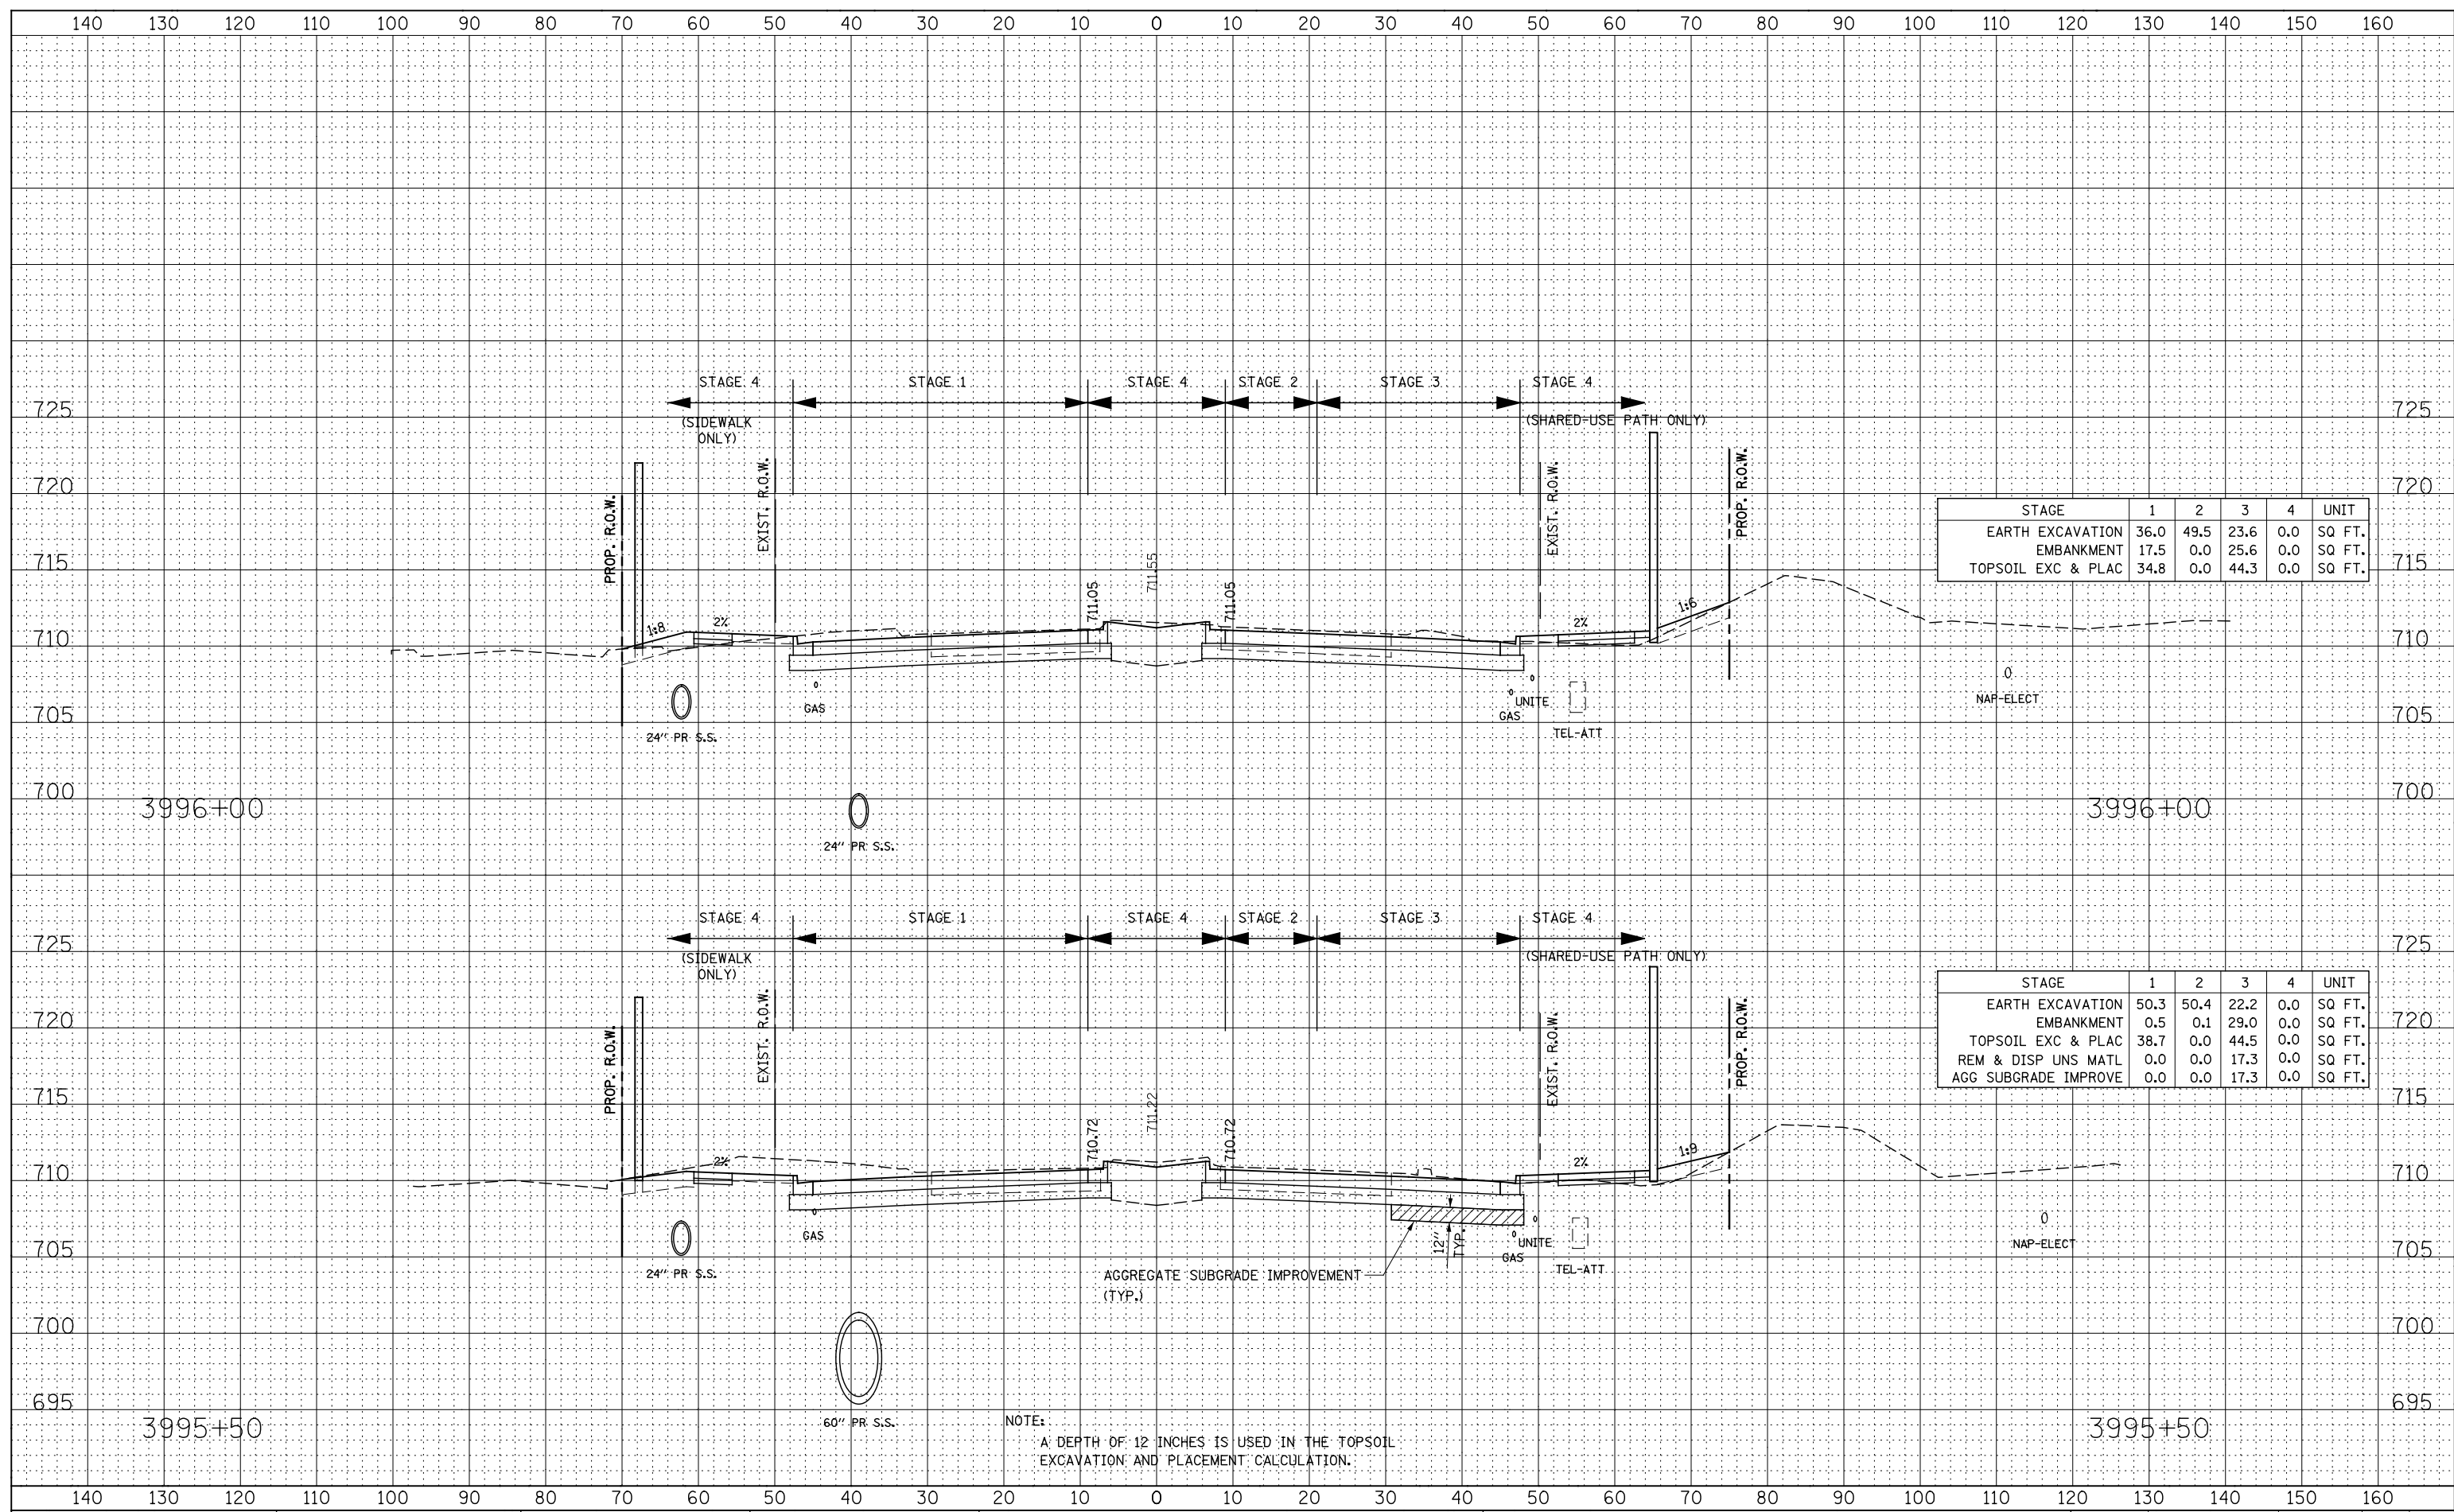

STAGE	1	2	3	4	UNIT
EARTH EXCAVATION	36.0	49.5	23.6	0.0	SQ FT.
EMBANKMENT	17.5	0.0	25.6	0.0	SQ FT.
TOPSOIL EXC & PLAC	34.8	0.0	44.3	0.0	SQ FT.

STAGE	1	2	3	4	UNIT
EARTH EXCAVATION	50.3	50.4	22.2	0.0	SQ FT.
EMBANKMENT	0.5	0.1	29.0	0.0	SQ FT.
TOPSOIL EXC & PLAC	38.7	0.0	44.5	0.0	SQ FT.
REM & DISP UNS MATL	0.0	0.0	17.3	0.0	SQ FT.
AGG SUBGRADE IMPROVE	0.0	0.0	17.3	0.0	SQ FT.

NOTE:
A DEPTH OF 12 INCHES IS USED IN THE TOPSOIL EXCAVATION AND PLACEMENT CALCULATION.

**STATE OF ILLINOIS
DEPARTMENT OF TRANSPORTATION**

**ILLINOIS ROUTE 59
STAGE 1 THRU 4 CROSS-SECTIONS**

DESIGNED - RTA	REVISED -
DRAWN - KES	REVISED -
CHECKED - PJO	REVISED -
DATE - 12/14/2012	REVISED -

SCALE: SHEET NO. 15 OF 59 SHEETS STA. 3995+50 TO STA. 3996+00

F.A.P. RTE.	SECTION	COUNTY	TOTAL SHEETS	SHEET NO.
338	(112 & 113) WRS-6	DUPAGE	734	656
CONTRACT NO. 60R31				
FED. ROAD DIST. NO. ILLINOIS FED. AID PROJECT				