


DATE	
BY	
FINAL SURVEY PLOTTED	
NOTE BOOK	
AREAS CHECKED	

DATE	
BY	
ORIGINAL SURVEY PLOTTED	
NOTE BOOK	
AREAS CHECKED	

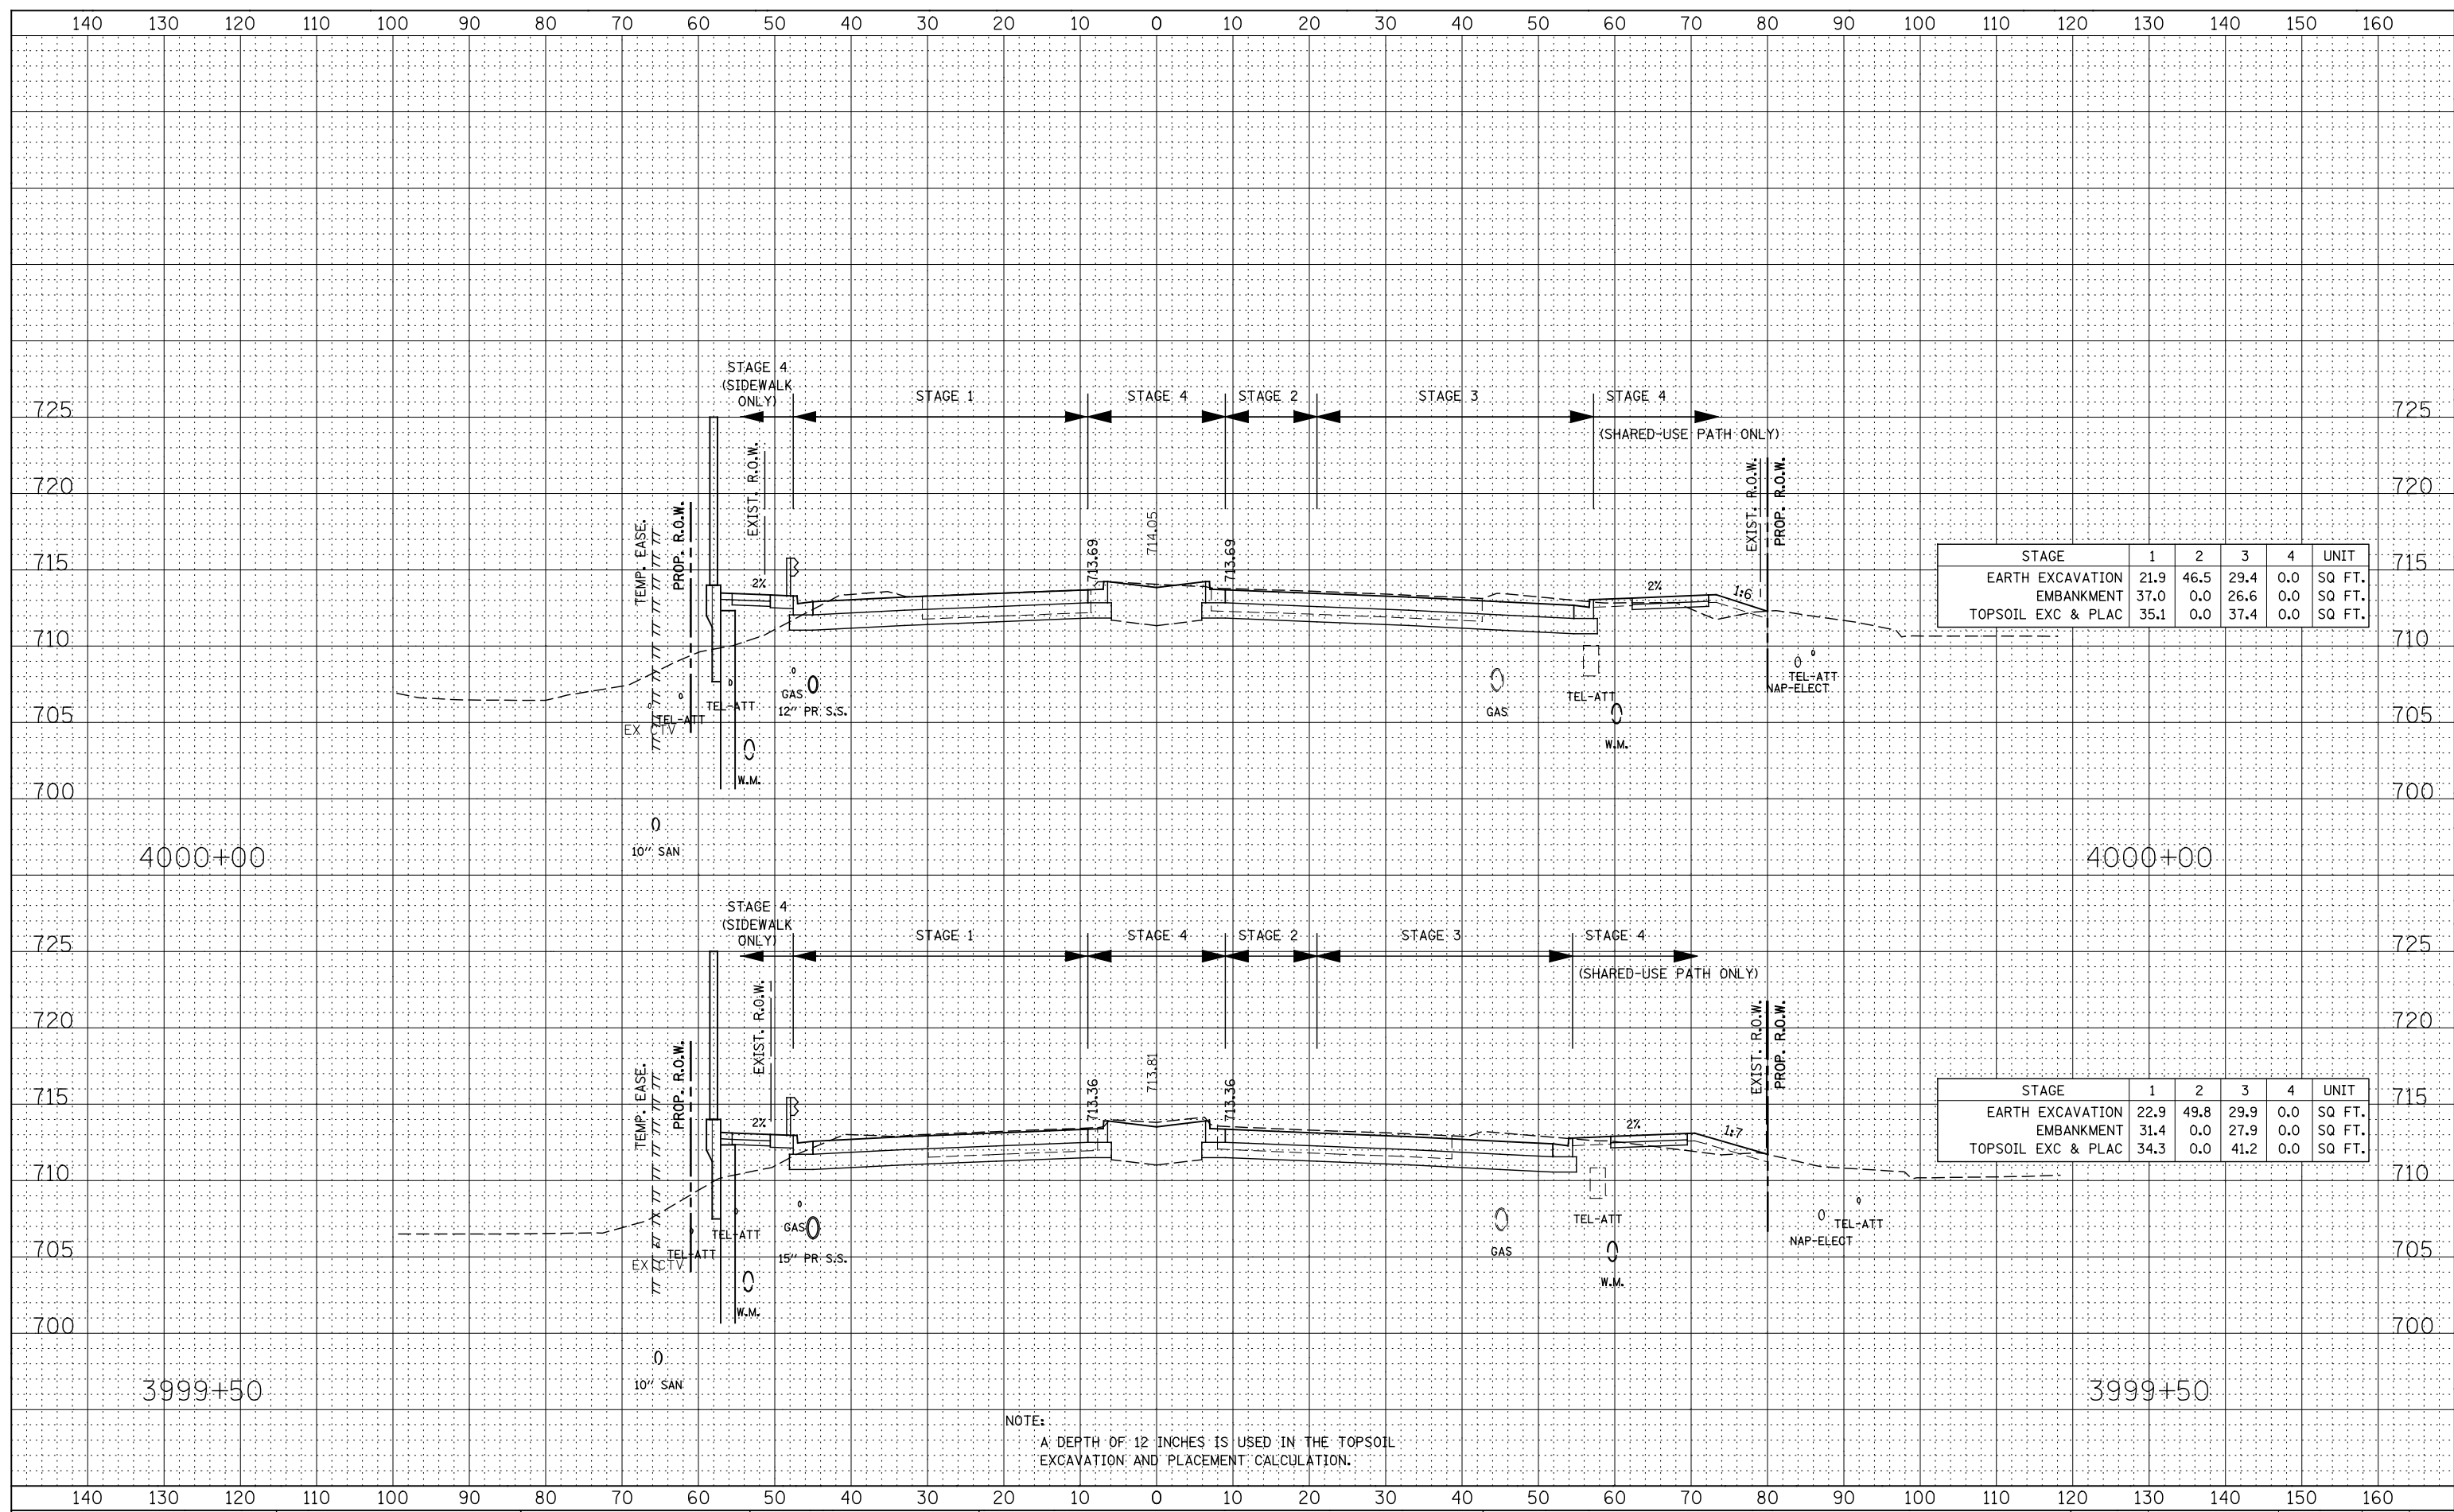

STAGE	1	2	3	4	UNIT
EARTH EXCAVATION	21.9	46.5	29.4	0.0	SQ. FT.
EMBANKMENT	37.0	0.0	26.6	0.0	SQ. FT.
TOPSOIL EXC & PLAC	35.1	0.0	37.4	0.0	SQ. FT.

STAGE	1	2	3	4	UNIT
EARTH EXCAVATION	22.9	49.8	29.9	0.0	SQ. FT.
EMBANKMENT	31.4	0.0	27.9	0.0	SQ. FT.
TOPSOIL EXC & PLAC	34.3	0.0	41.2	0.0	SQ. FT.

NOTE:
A DEPTH OF 12 INCHES IS USED IN THE TOPSOIL EXCAVATION AND PLACEMENT CALCULATION.

STATE OF ILLINOIS
DEPARTMENT OF TRANSPORTATION

ILLINOIS ROUTE 59
STAGE 1 THRU 4 CROSS-SECTIONS

DESIGNED - RTA	REVISED -
DRAWN - KES	REVISED -
CHECKED - PJO	REVISED -
DATE - 12/14/2012	REVISED -

SCALE: SHEET NO. 19 OF 59 SHEETS STA. 3999+50 TO STA. 4000+00

F.A.P. RTE.	SECTION	COUNTY	TOTAL SHEETS	SHEET NO.
338	(112 & 113) WRS-6	DUPAGE	734	660
CONTRACT NO. 60R31				
FED. ROAD DIST. NO. ILLINOIS FED. AID PROJECT				