


DATE	
BY	
FINAL SURVEY	
SURVEYED	
PLOTTED	
TEMPLATE	
NOTE BOOK	
AREAS CHECKED	
NO.	

DATE	
BY	
ORIGINAL SURVEY	
SURVEYED	
PLOTTED	
TEMPLATE	
NOTE BOOK	
AREAS CHECKED	
NO.	

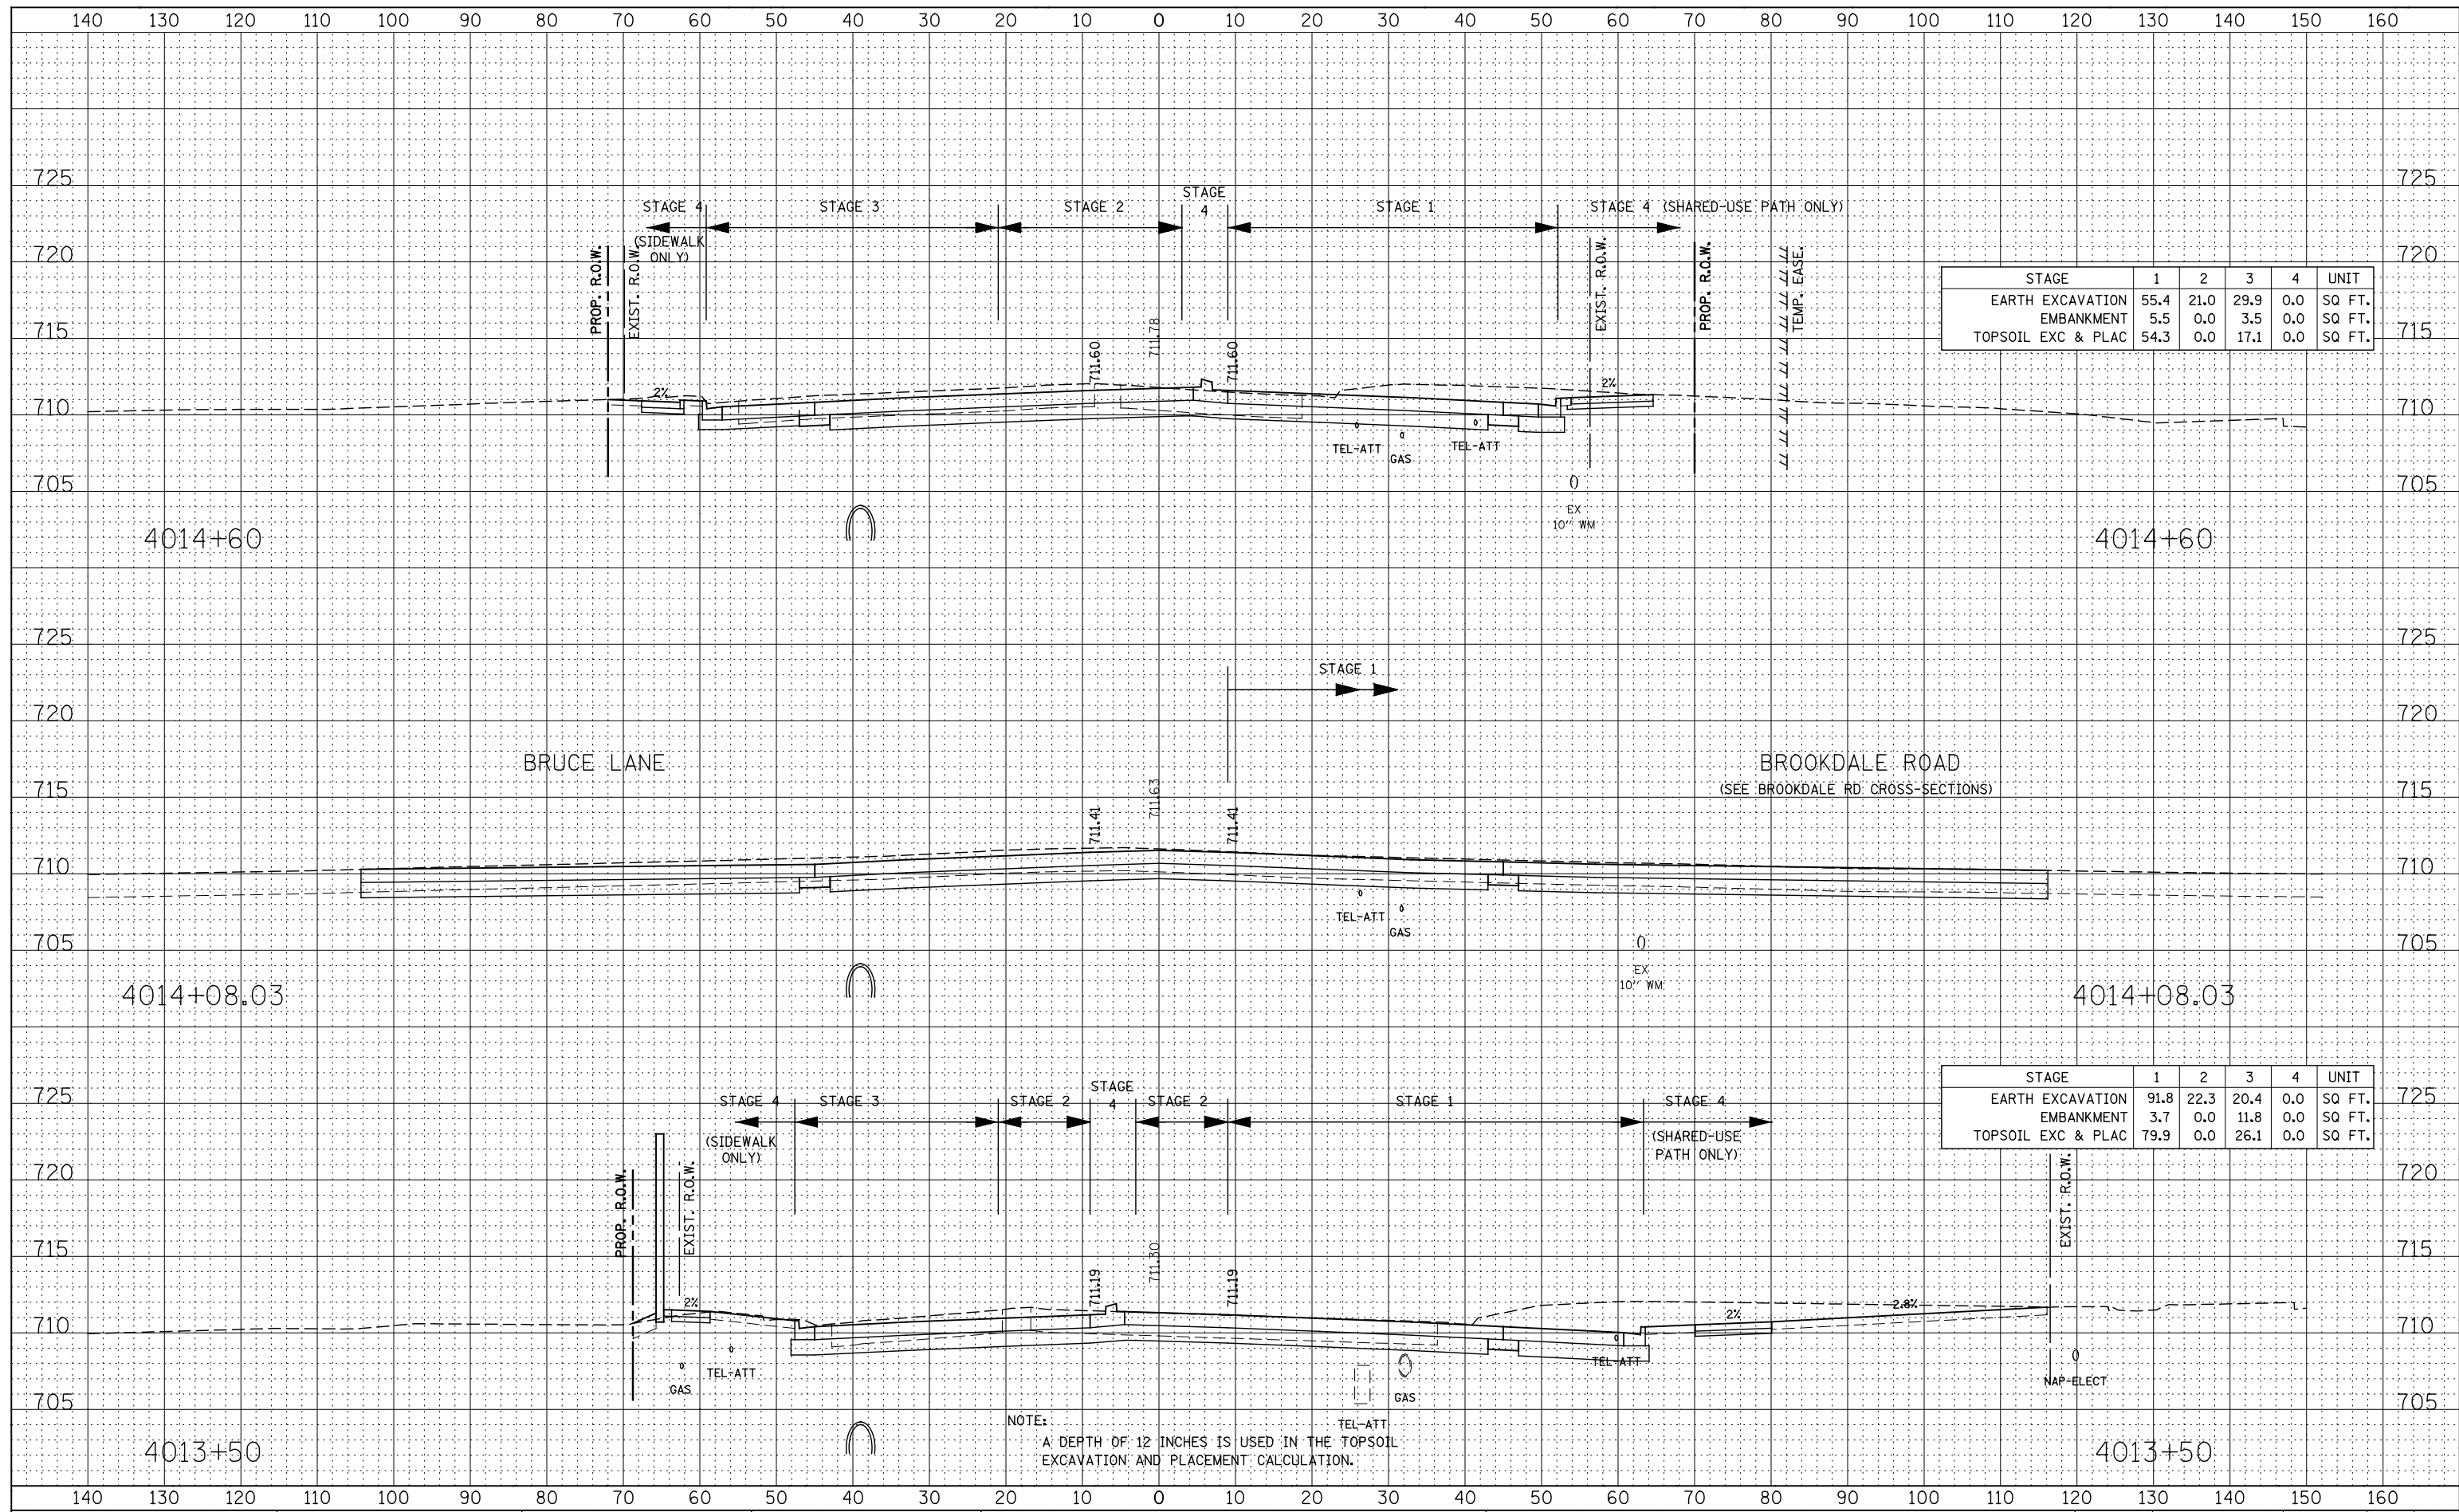

STAGE	1	2	3	4	UNIT
EARTH EXCAVATION	55.4	21.0	29.9	0.0	SQ FT.
EMBANKMENT	5.5	0.0	3.5	0.0	SQ FT.
TOPSOIL EXC & PLAC	54.3	0.0	17.1	0.0	SQ FT.

STAGE	1	2	3	4	UNIT
EARTH EXCAVATION	91.8	22.3	20.4	0.0	SQ FT.
EMBANKMENT	3.7	0.0	11.8	0.0	SQ FT.
TOPSOIL EXC & PLAC	79.9	0.0	26.1	0.0	SQ FT.

NOTE:
A DEPTH OF 12 INCHES IS USED IN THE TOPSOIL EXCAVATION AND PLACEMENT CALCULATION.

**STATE OF ILLINOIS
DEPARTMENT OF TRANSPORTATION**

**ILLINOIS ROUTE 59
STAGE 1 THRU 4 CROSS-SECTIONS**

DESIGNED - RTA	REVISED -
DRAWN - KES	REVISED -
CHECKED - PJO	REVISED -
DATE - 12/14/2012	REVISED -

SCALE: SHEET NO. 30 OF 59 SHEETS STA. 4013+50 TO STA. 4014+60

F.A.P. RTE.	SECTION	COUNTY	TOTAL SHEETS	SHEET NO.
338	(112 & 113) WRS-6	DUPAGE	734	671
CONTRACT NO. 60R31				
FED. ROAD DIST. NO. ILLINOIS FED. AID PROJECT				