


DESIGNED	RIA
DRAWN	RES
CHECKED	PJO
DATE	12/11/2012

DESIGNED	RIA
DRAWN	RES
CHECKED	PJO
DATE	12/11/2012

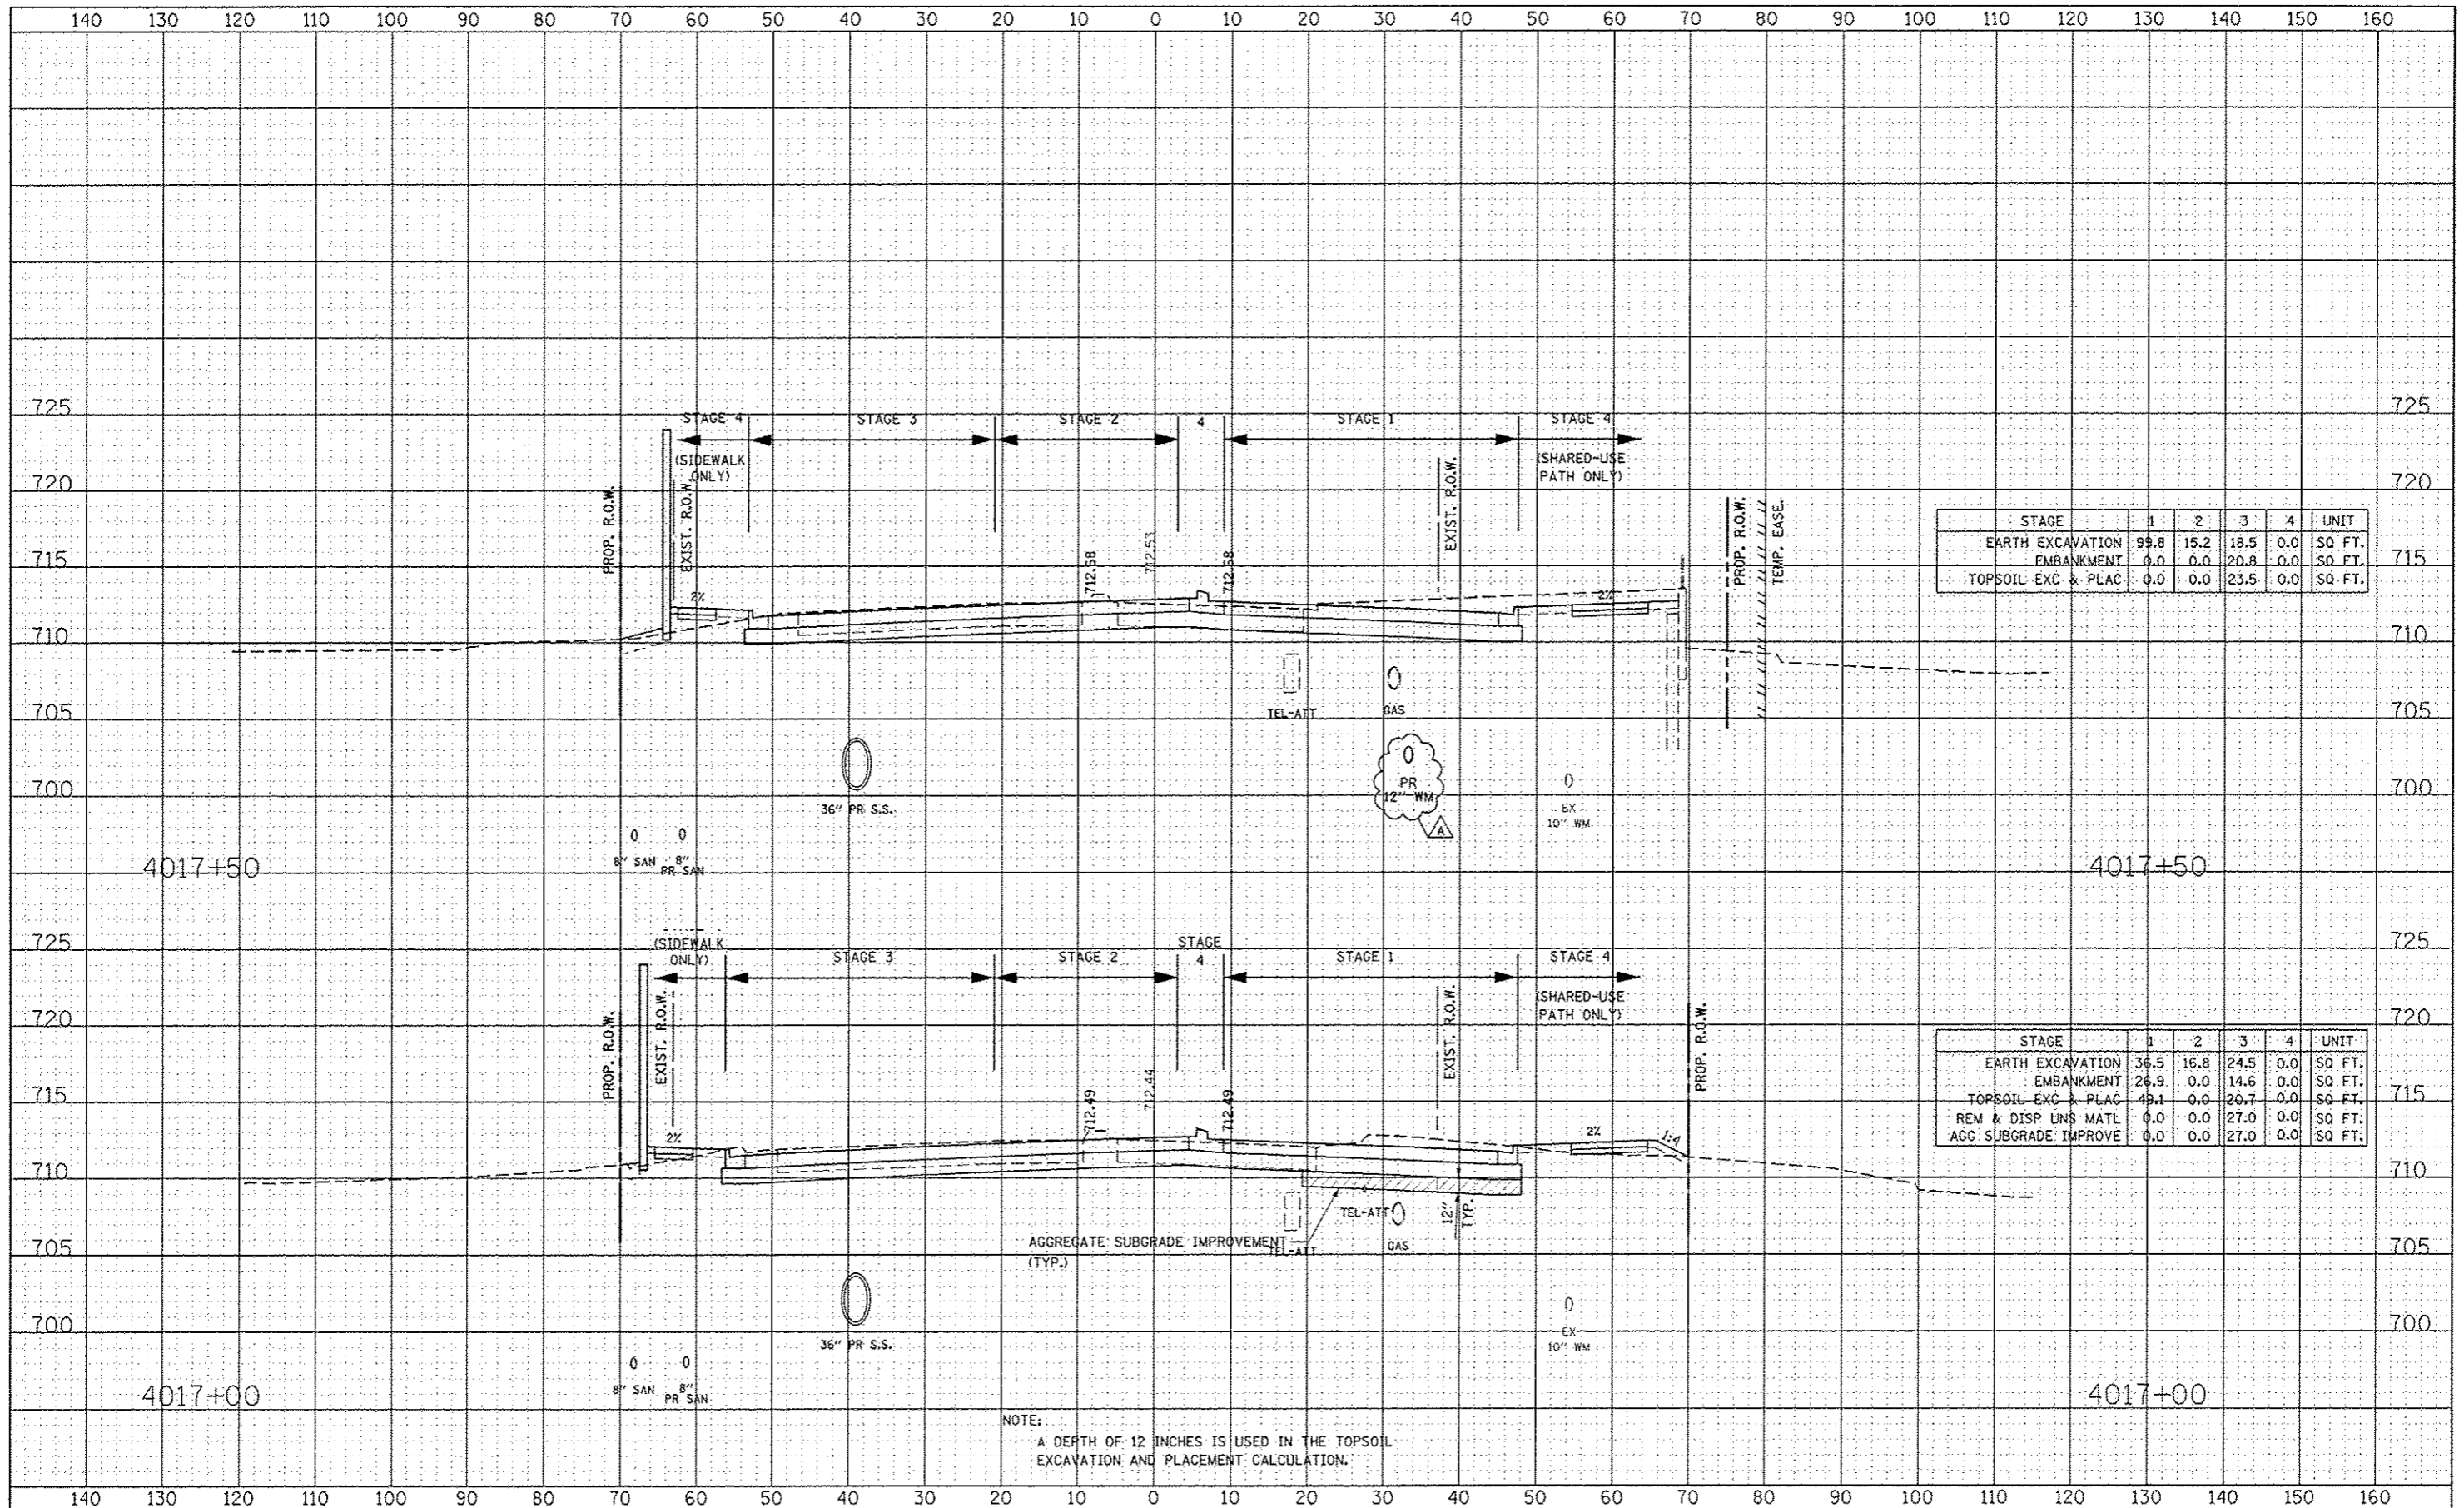

STAGE	1	2	3	4	UNIT
EARTH EXCAVATION	99.8	15.2	18.5	0.0	SQ FT.
EMBANKMENT	0.0	0.0	20.8	0.0	SQ FT.
TOPSOIL EXC & PLAC	0.0	0.0	23.5	0.0	SQ FT.

STAGE	1	2	3	4	UNIT
EARTH EXCAVATION	36.5	16.8	24.5	0.0	SQ FT.
EMBANKMENT	26.9	0.0	14.6	0.0	SQ FT.
TOPSOIL EXC & PLAC	49.1	0.0	20.7	0.0	SQ FT.
REM & DISP UNS MATL	0.0	0.0	27.0	0.0	SQ FT.
AGG SUBGRADE IMPROVE	0.0	0.0	27.0	0.0	SQ FT.

NOTE:
A DEPTH OF 12 INCHES IS USED IN THE TOPSOIL EXCAVATION AND PLACEMENT CALCULATION.

DESIGNED	RIA	REVISED	ADDENDUM A 02/22/2013
DRAWN	RES	REVISED	
CHECKED	PJO	REVISED	
DATE	12/11/2012	REVISED	

STATE OF ILLINOIS
DEPARTMENT OF TRANSPORTATION

ILLINOIS ROUTE 59 STAGE 1 THRU 4 CROSS-SECTIONS		F.A.P. RTE.	SECTION	COUNTY	TOTAL SHEETS	SHEET NO.
SCALE:		338	(112 & 113) WRS-6	DUPAGE	734	674
SHEET NO. 33 OF 59 SHEETS		STA. 4017+00 TO STA. 4017+50		CONTRACT NO. 60R31		
FED. ROAD DIST. NO.		ILLINOIS FED. AID PROJECT				