


DATE	
BY	
DESIGNED	
DRAWN	
CHECKED	
DATE	

DATE	
BY	
DESIGNED	
DRAWN	
CHECKED	
DATE	

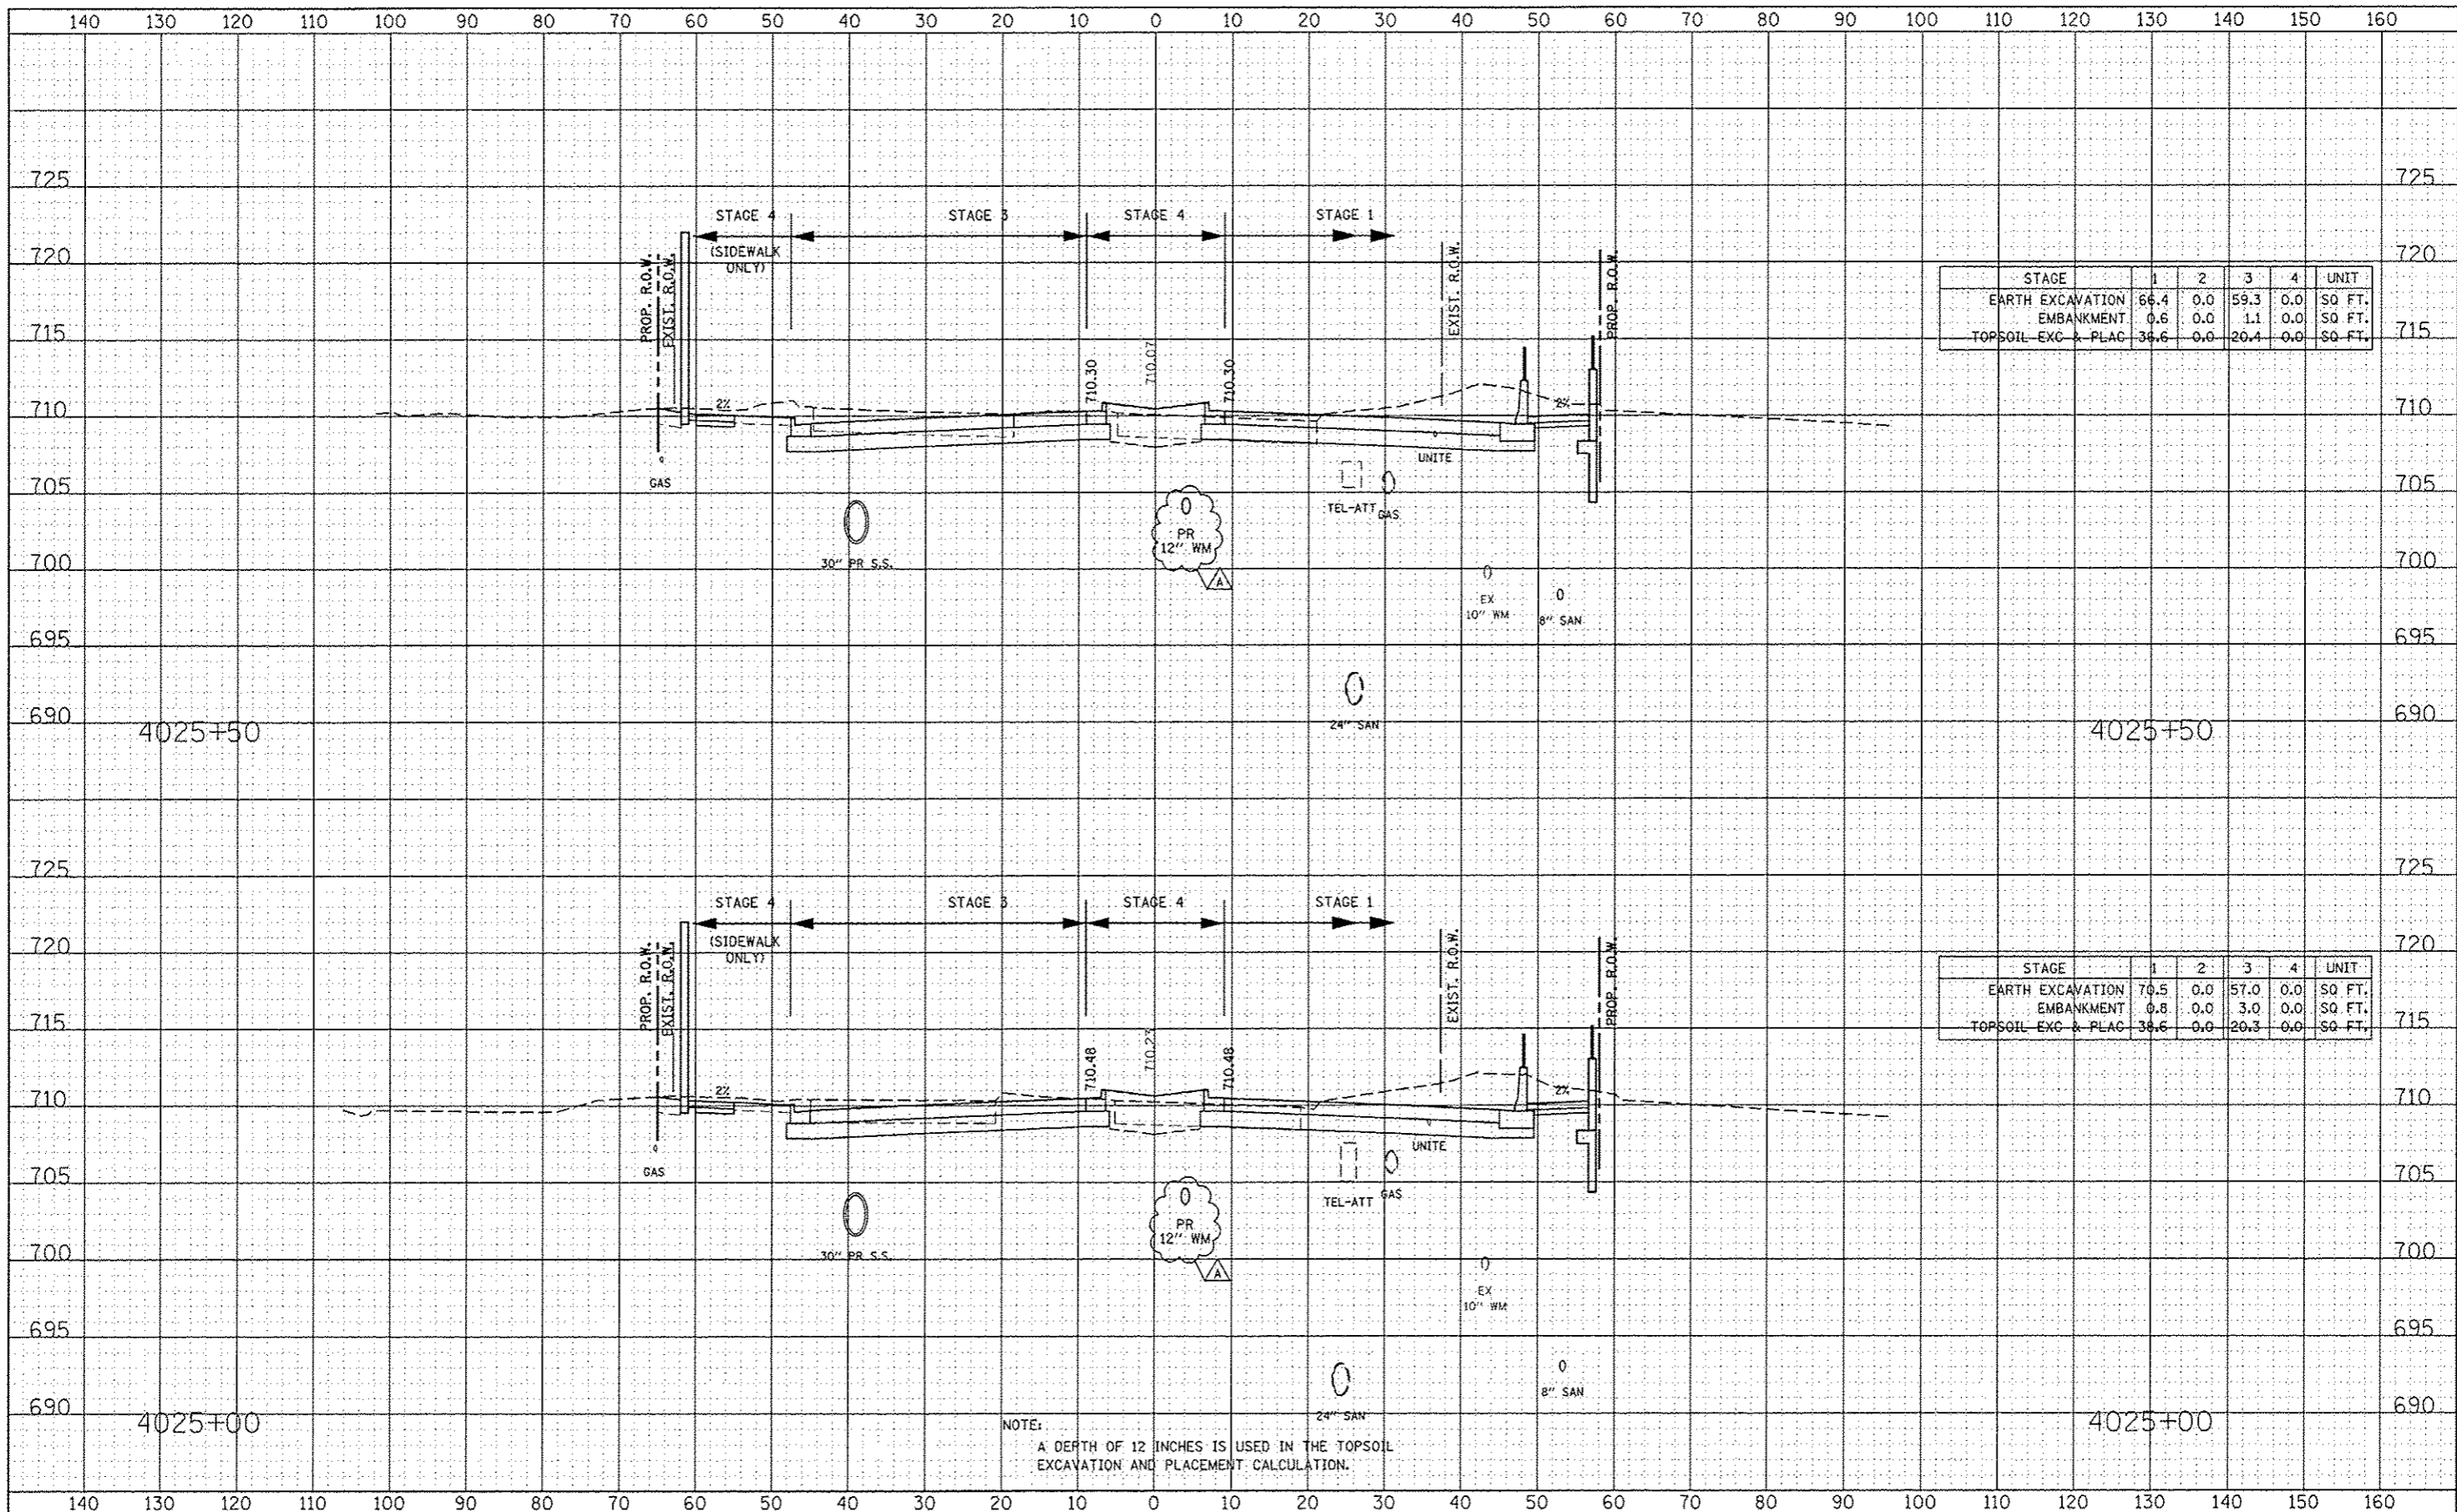

STAGE	1	2	3	4	UNIT
EARTH EXCAVATION	66.4	0.0	59.3	0.0	SQ. FT.
EMBANKMENT	0.6	0.0	1.1	0.0	SQ. FT.
TOPSOIL EXC & PLAC	34.6	0.0	20.4	0.0	SQ. FT.

STAGE	1	2	3	4	UNIT
EARTH EXCAVATION	70.5	0.0	57.0	0.0	SQ. FT.
EMBANKMENT	0.8	0.0	3.0	0.0	SQ. FT.
TOPSOIL EXC & PLAC	38.6	0.0	20.3	0.0	SQ. FT.

NOTE:  
A DEPTH OF 12 INCHES IS USED IN THE TOPSOIL EXCAVATION AND PLACEMENT CALCULATION.

DESIGNED	WTA	REVISED	ADDENDUM A 02/22/2013
DRAWN	KE'S	REVISED	
CHECKED	PJO	REVISED	
DATE	12/14/2012	REVISED	

STATE OF ILLINOIS  
DEPARTMENT OF TRANSPORTATION

ILLINOIS ROUTE 59		F.A.P. RTE.	SECTION	COUNTY	TOTAL SHEETS	SHEET NO.
STAGE 1 THRU 4 CROSS-SECTIONS		338	(112 & 113) WRS-6	DUPAGE	734	684
SCALE:		SHEET NO. 43 OF 59 SHEETS		STA. 4025+00 TO STA. 4025+50		CONTRACT NO. 60R31
		FED. ROAD DIST. NO.		ILLINOIS FED. AID PROJECT		