


FINAL SURVEY	SURVEYED	DATE
NOTE BOOK	PLOTTED	BY
AREAS CHECKED	TEMPLATE	
NO.	AREAS CHECKED	

ORIGINAL SURVEY	SURVEYED	DATE
NOTE BOOK	PLOTTED	BY
AREAS CHECKED	TEMPLATE	
NO.	AREAS CHECKED	

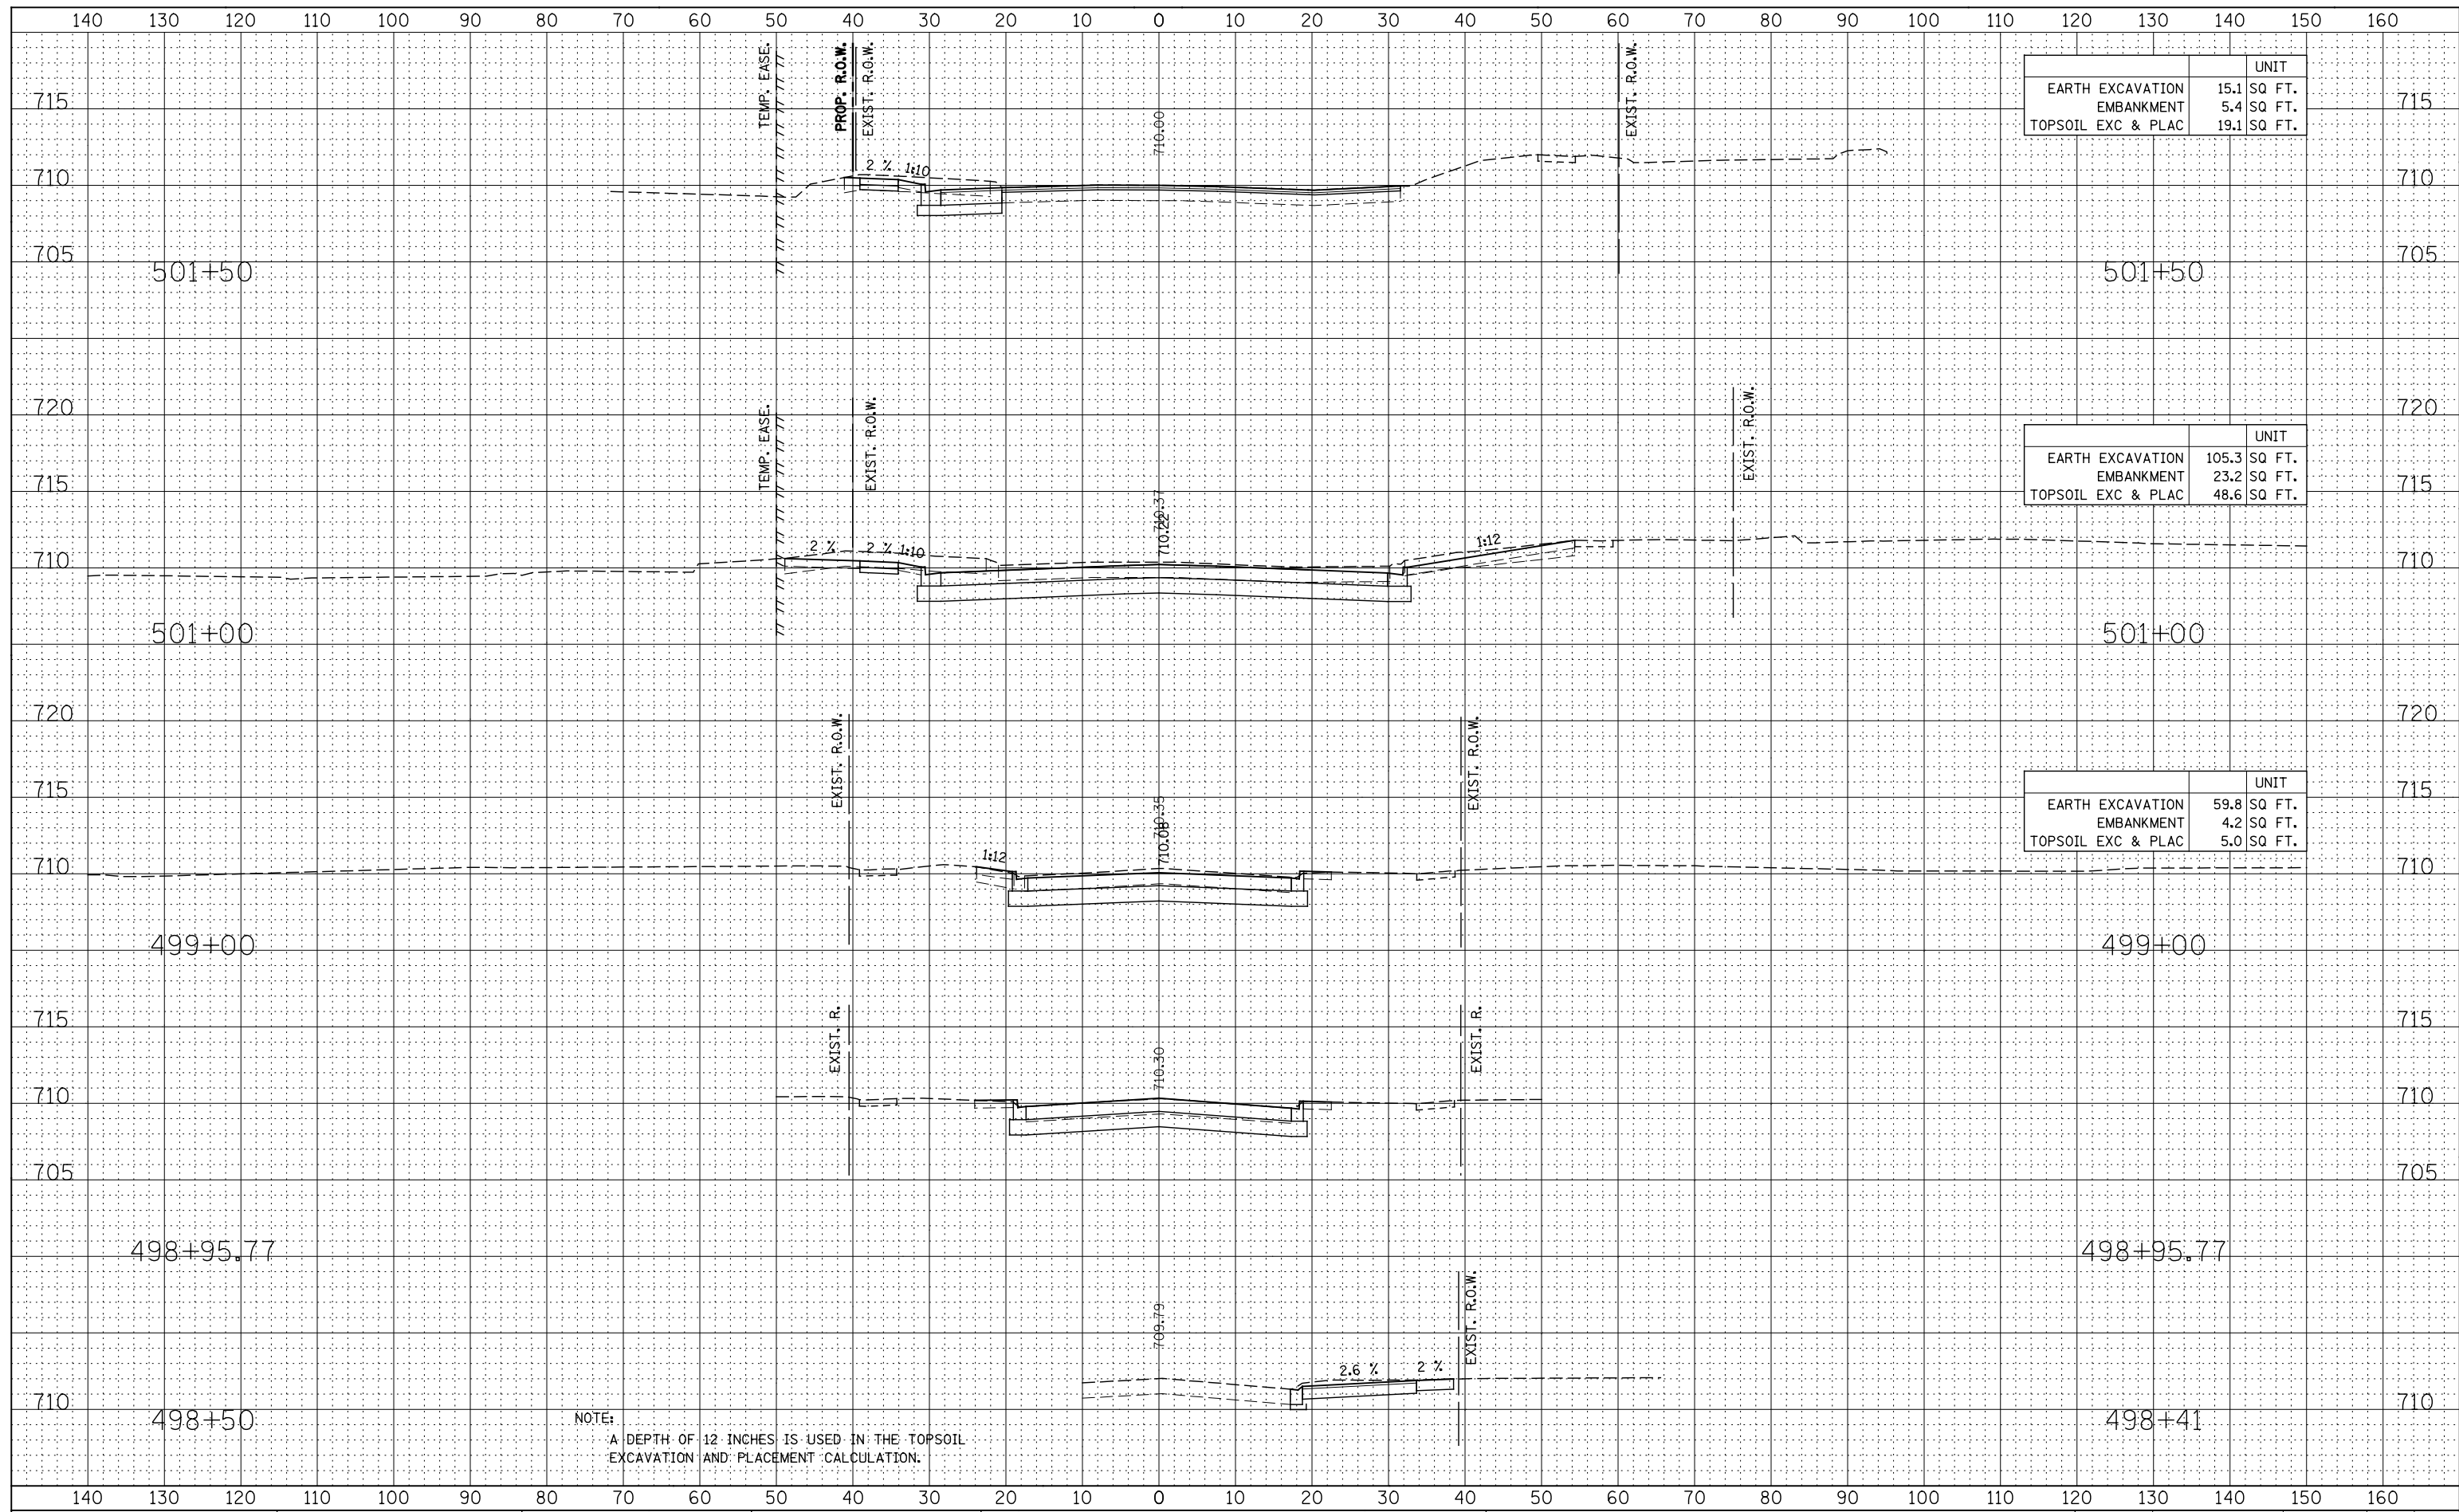

		UNIT
EARTH EXCAVATION	15.1	SQ FT.
EMBANKMENT	5.4	SQ FT.
TOPSOIL EXC & PLAC	19.1	SQ FT.

		UNIT
EARTH EXCAVATION	105.3	SQ FT.
EMBANKMENT	23.2	SQ FT.
TOPSOIL EXC & PLAC	48.6	SQ FT.

		UNIT
EARTH EXCAVATION	59.8	SQ FT.
EMBANKMENT	4.2	SQ FT.
TOPSOIL EXC & PLAC	5.0	SQ FT.

NOTE:  
A DEPTH OF 12 INCHES IS USED IN THE TOPSOIL EXCAVATION AND PLACEMENT CALCULATION.

STATE OF ILLINOIS  
DEPARTMENT OF TRANSPORTATION

BRUCE LANE & BROOKDALE ROAD  
STAGE 1 THRU 4 CROSS-SECTIONS

DESIGNED -	RTA	REVISED -	
DRAWN -	KES	REVISED -	
CHECKED -	PJO	REVISED -	
DATE -	12/14/2012	REVISED -	

SCALE: SHEET NO. 1 OF 3 SHEETS STA. 498+50 TO STA. 501+50

F.A.P. RTE.	SECTION	COUNTY	TOTAL SHEETS	SHEET NO.
338	(112 & 113) WRS-6	DUPAGE	734	701
CONTRACT NO. 60R31				
FED. ROAD DIST. NO. ILLINOIS FED. AID PROJECT				