


DATE	
BY	
DESIGNED	
DRAWN	
CHECKED	
DATE	

DATE	
BY	
DESIGNED	
DRAWN	
CHECKED	
DATE	

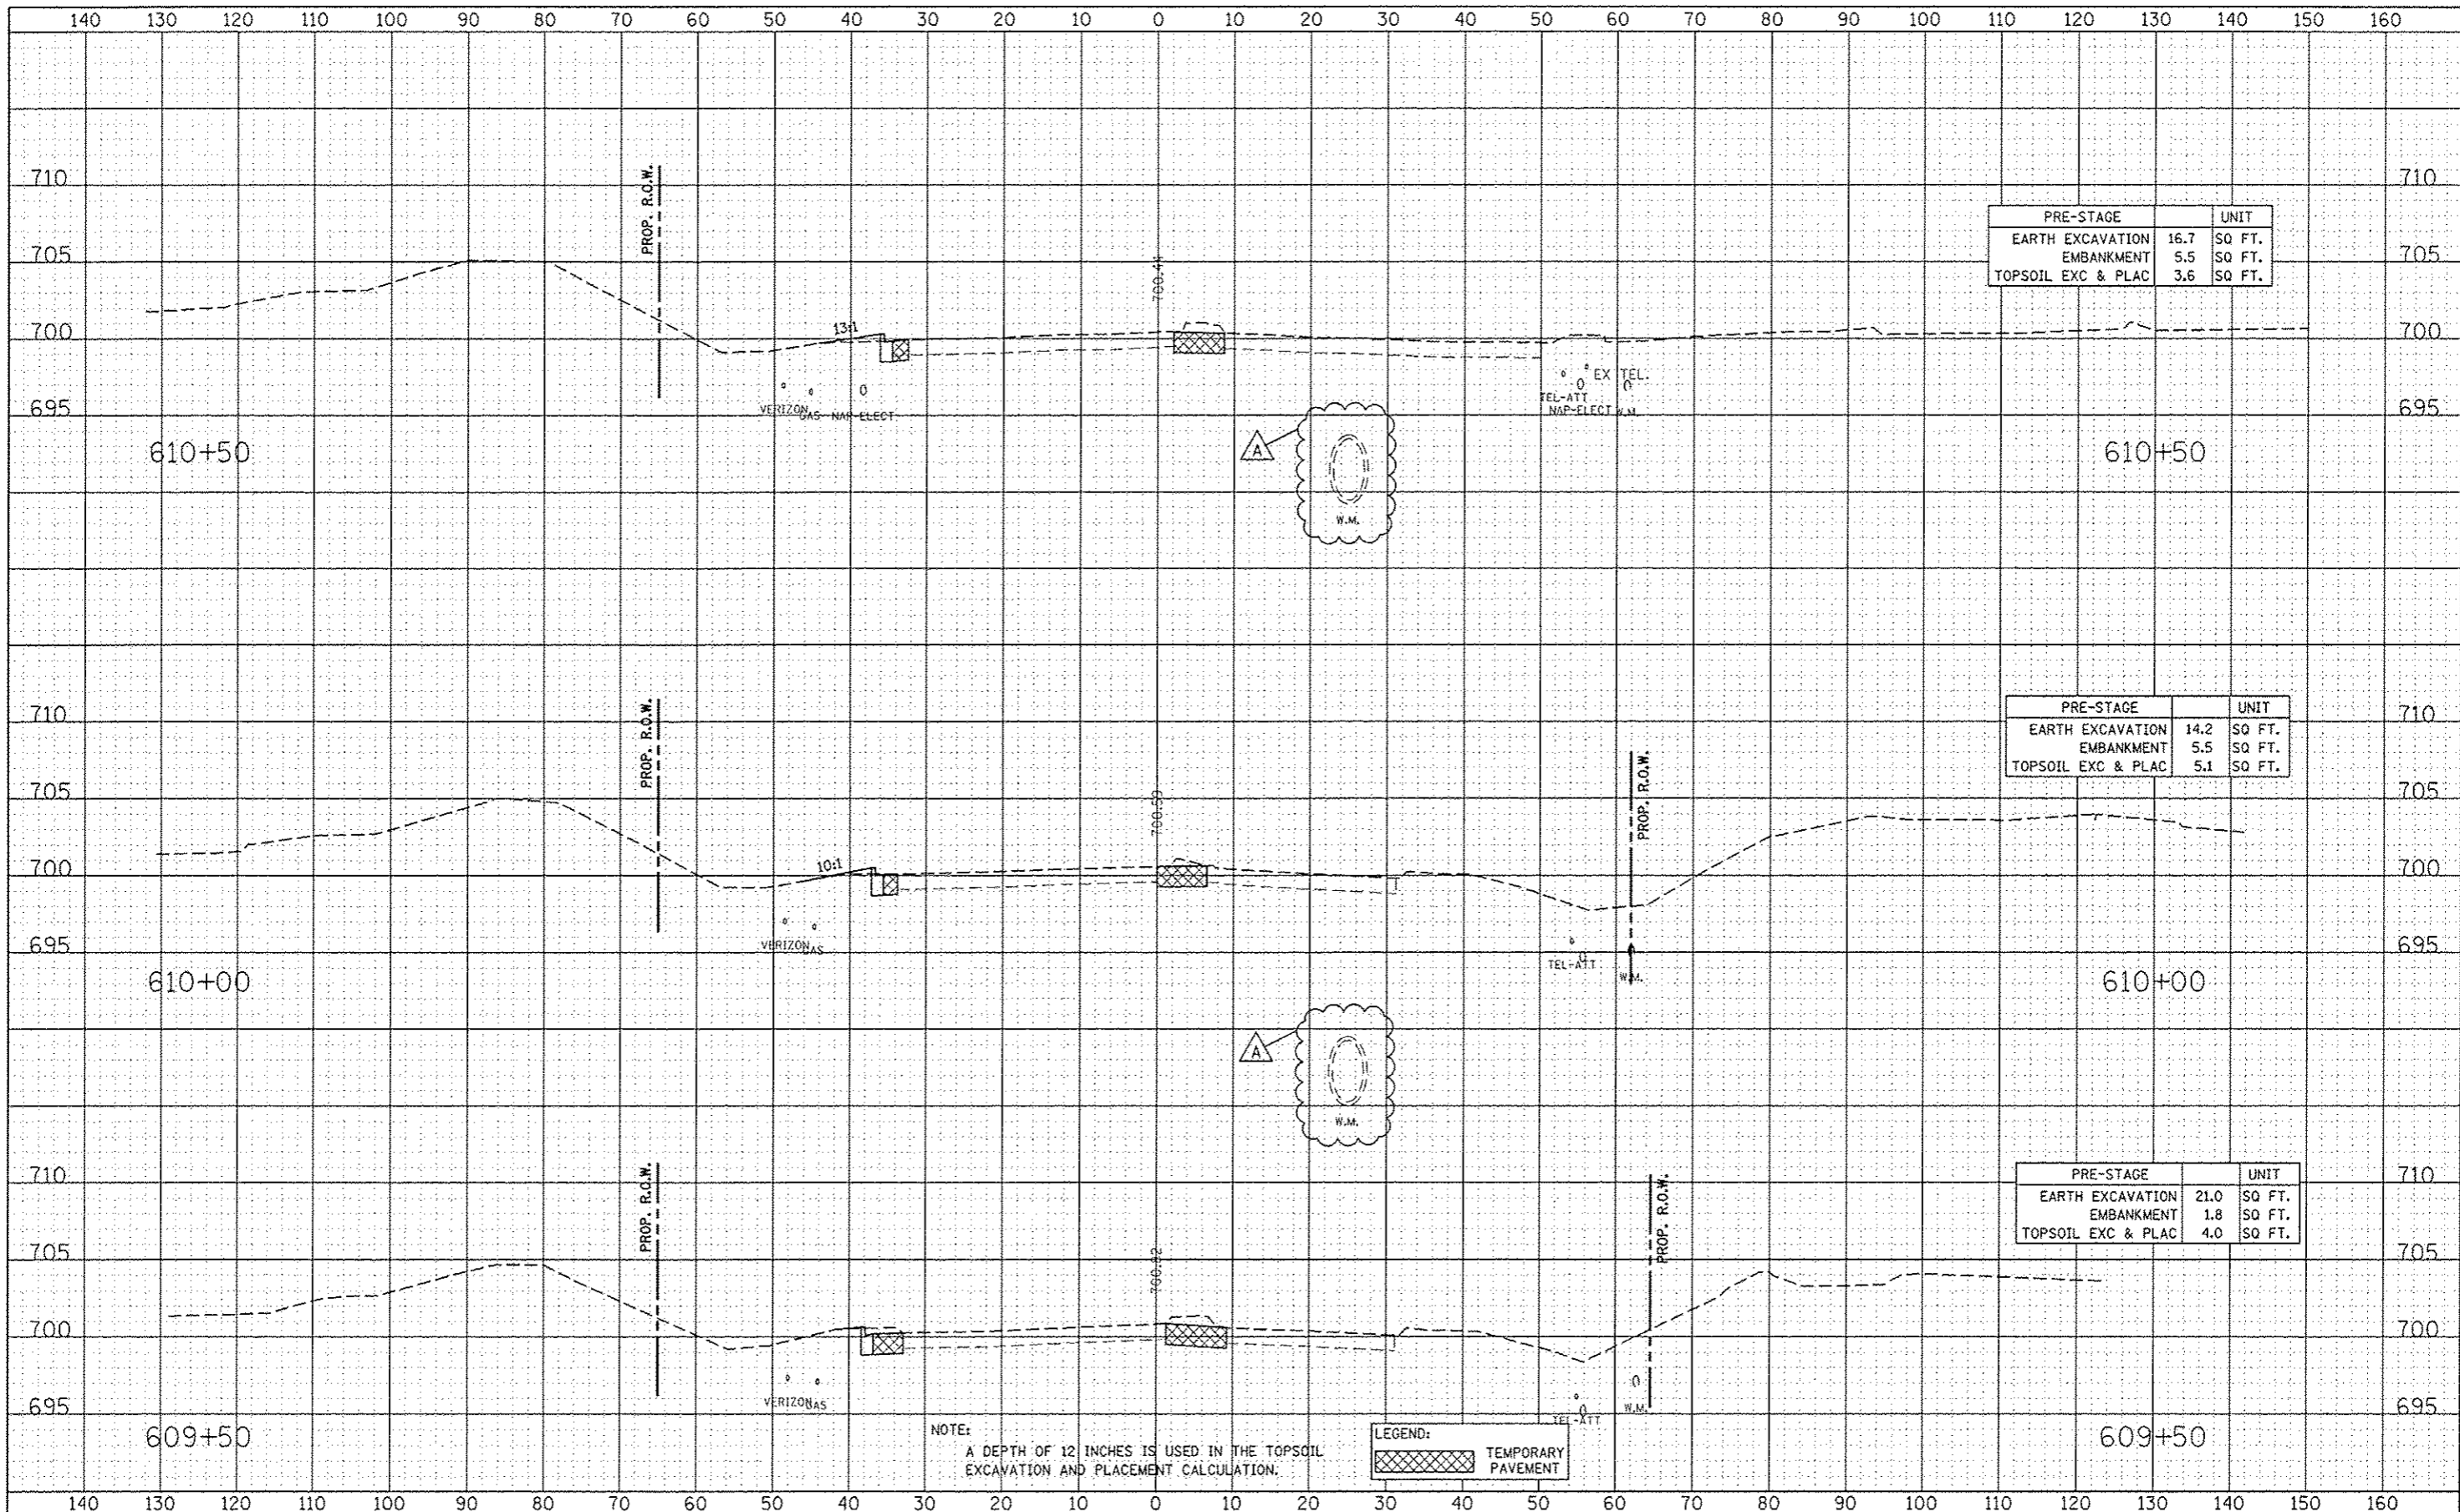

PRE-STAGE		UNIT
EARTH EXCAVATION	16.7	SQ FT.
EMBANKMENT	5.5	SQ FT.
TOPSOIL EXC & PLAC	3.6	SQ FT.

PRE-STAGE		UNIT
EARTH EXCAVATION	14.2	SQ FT.
EMBANKMENT	5.5	SQ FT.
TOPSOIL EXC & PLAC	5.1	SQ FT.

PRE-STAGE		UNIT
EARTH EXCAVATION	21.0	SQ FT.
EMBANKMENT	1.8	SQ FT.
TOPSOIL EXC & PLAC	4.0	SQ FT.

NOTE:
A DEPTH OF 12 INCHES IS USED IN THE TOPSOIL EXCAVATION AND PLACEMENT CALCULATION.

LEGEND:
[Hatched Box] TEMPORARY PAVEMENT

DESIGNED	RTA	REVISED	ADDENDUM A 02/22/2013
DRAWN	RES	REVISED	
CHECKED	PJO	REVISED	
DATE	12/14/2012	REVISED	

STATE OF ILLINOIS
DEPARTMENT OF TRANSPORTATION

DIEHL ROAD
PRE-STAGE CROSS-SECTIONS
SCALE: SHEET NO. 7 OF 8 SHEETS STA. 609+50 TO STA. 610+50

F.A.P. RTE.	SECTION	COUNTY	TOTAL SHEETS
338	(112 & 113) WRS-6	DUPAGE	734
CONTRACT NO. 60R31			710
ILLINOIS FED. AID PROJECT			