


DESIGNED	RTA
DRAWN	KES
CHECKED	PJO
DATE	12/14/2012

DESIGNED	RTA
DRAWN	KES
CHECKED	PJO
DATE	12/14/2012

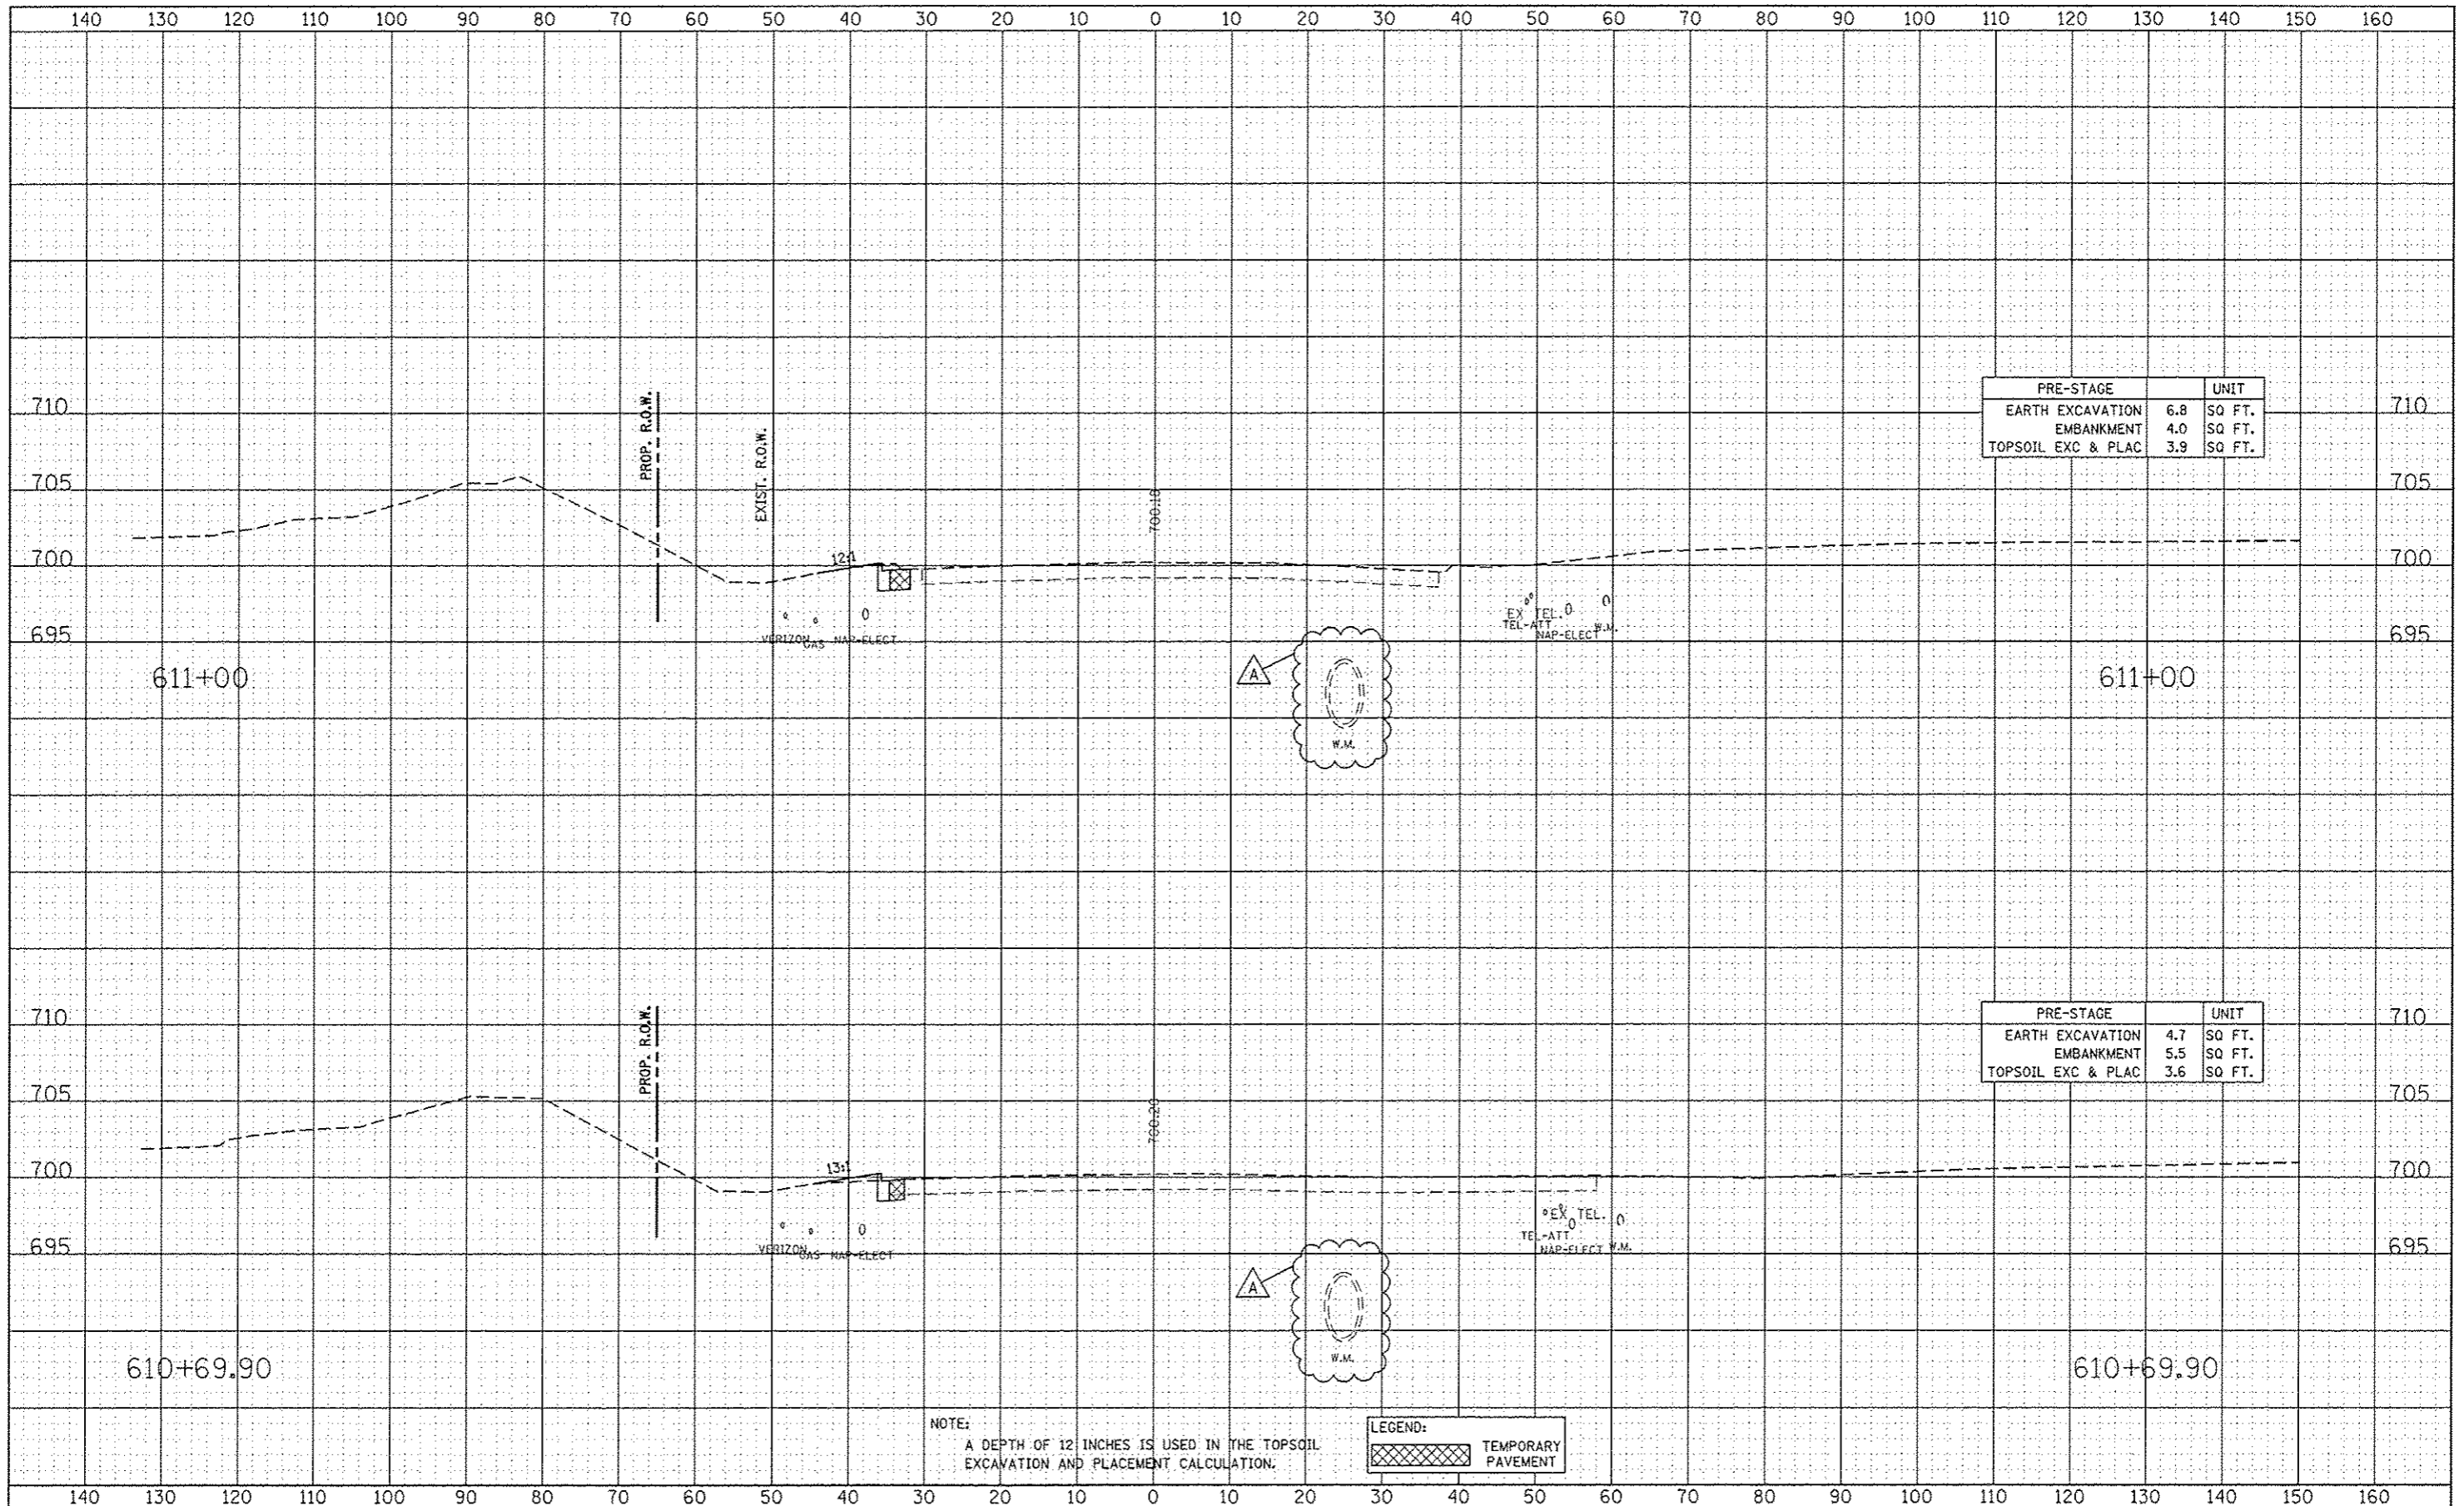

PRE-STAGE		UNIT
EARTH EXCAVATION	6.8	SO FT.
EMBANKMENT	4.0	SO FT.
TOPSOIL EXC & PLAC	3.9	SO FT.

PRE-STAGE		UNIT
EARTH EXCAVATION	4.7	SO FT.
EMBANKMENT	5.5	SO FT.
TOPSOIL EXC & PLAC	3.6	SO FT.

NOTE:  
A DEPTH OF 12 INCHES IS USED IN THE TOPSOIL EXCAVATION AND PLACEMENT CALCULATION.

LEGEND:
TEMPORARY PAVEMENT

DESIGNED	RTA	REVISED	ADDENDUM A 02/22/2013
DRAWN	KES	REVISED	
CHECKED	PJO	REVISED	
DATE	12/14/2012	REVISED	

STATE OF ILLINOIS  
DEPARTMENT OF TRANSPORTATION

DIEHL ROAD  
PRE-STAGE CROSS-SECTIONS  
SCALE: SHEET NO. 8 OF 8 SHEETS STA. 610+69.90 TO STA. 611+00

F.A.P. RTE.	SECTION	COUNTY	TOTAL SHEETS	SHEET NO.
338	(112 & 113) WRS-6	DUPAGE	734	711
FED. ROAD DIST. NO. ILLINOIS FED. AID PROJECT			CONTRACT NO. 60R31	