


DATE	
BY	
FINAL SURVEY	SURVEYED
NOTE BOOK	PLOTTED
NO.	TEMPLATE
	AREAS CHECKED

DATE	
BY	
ORIGINAL SURVEY	SURVEYED
NOTE BOOK	PLOTTED
NO.	TEMPLATE
	AREAS CHECKED

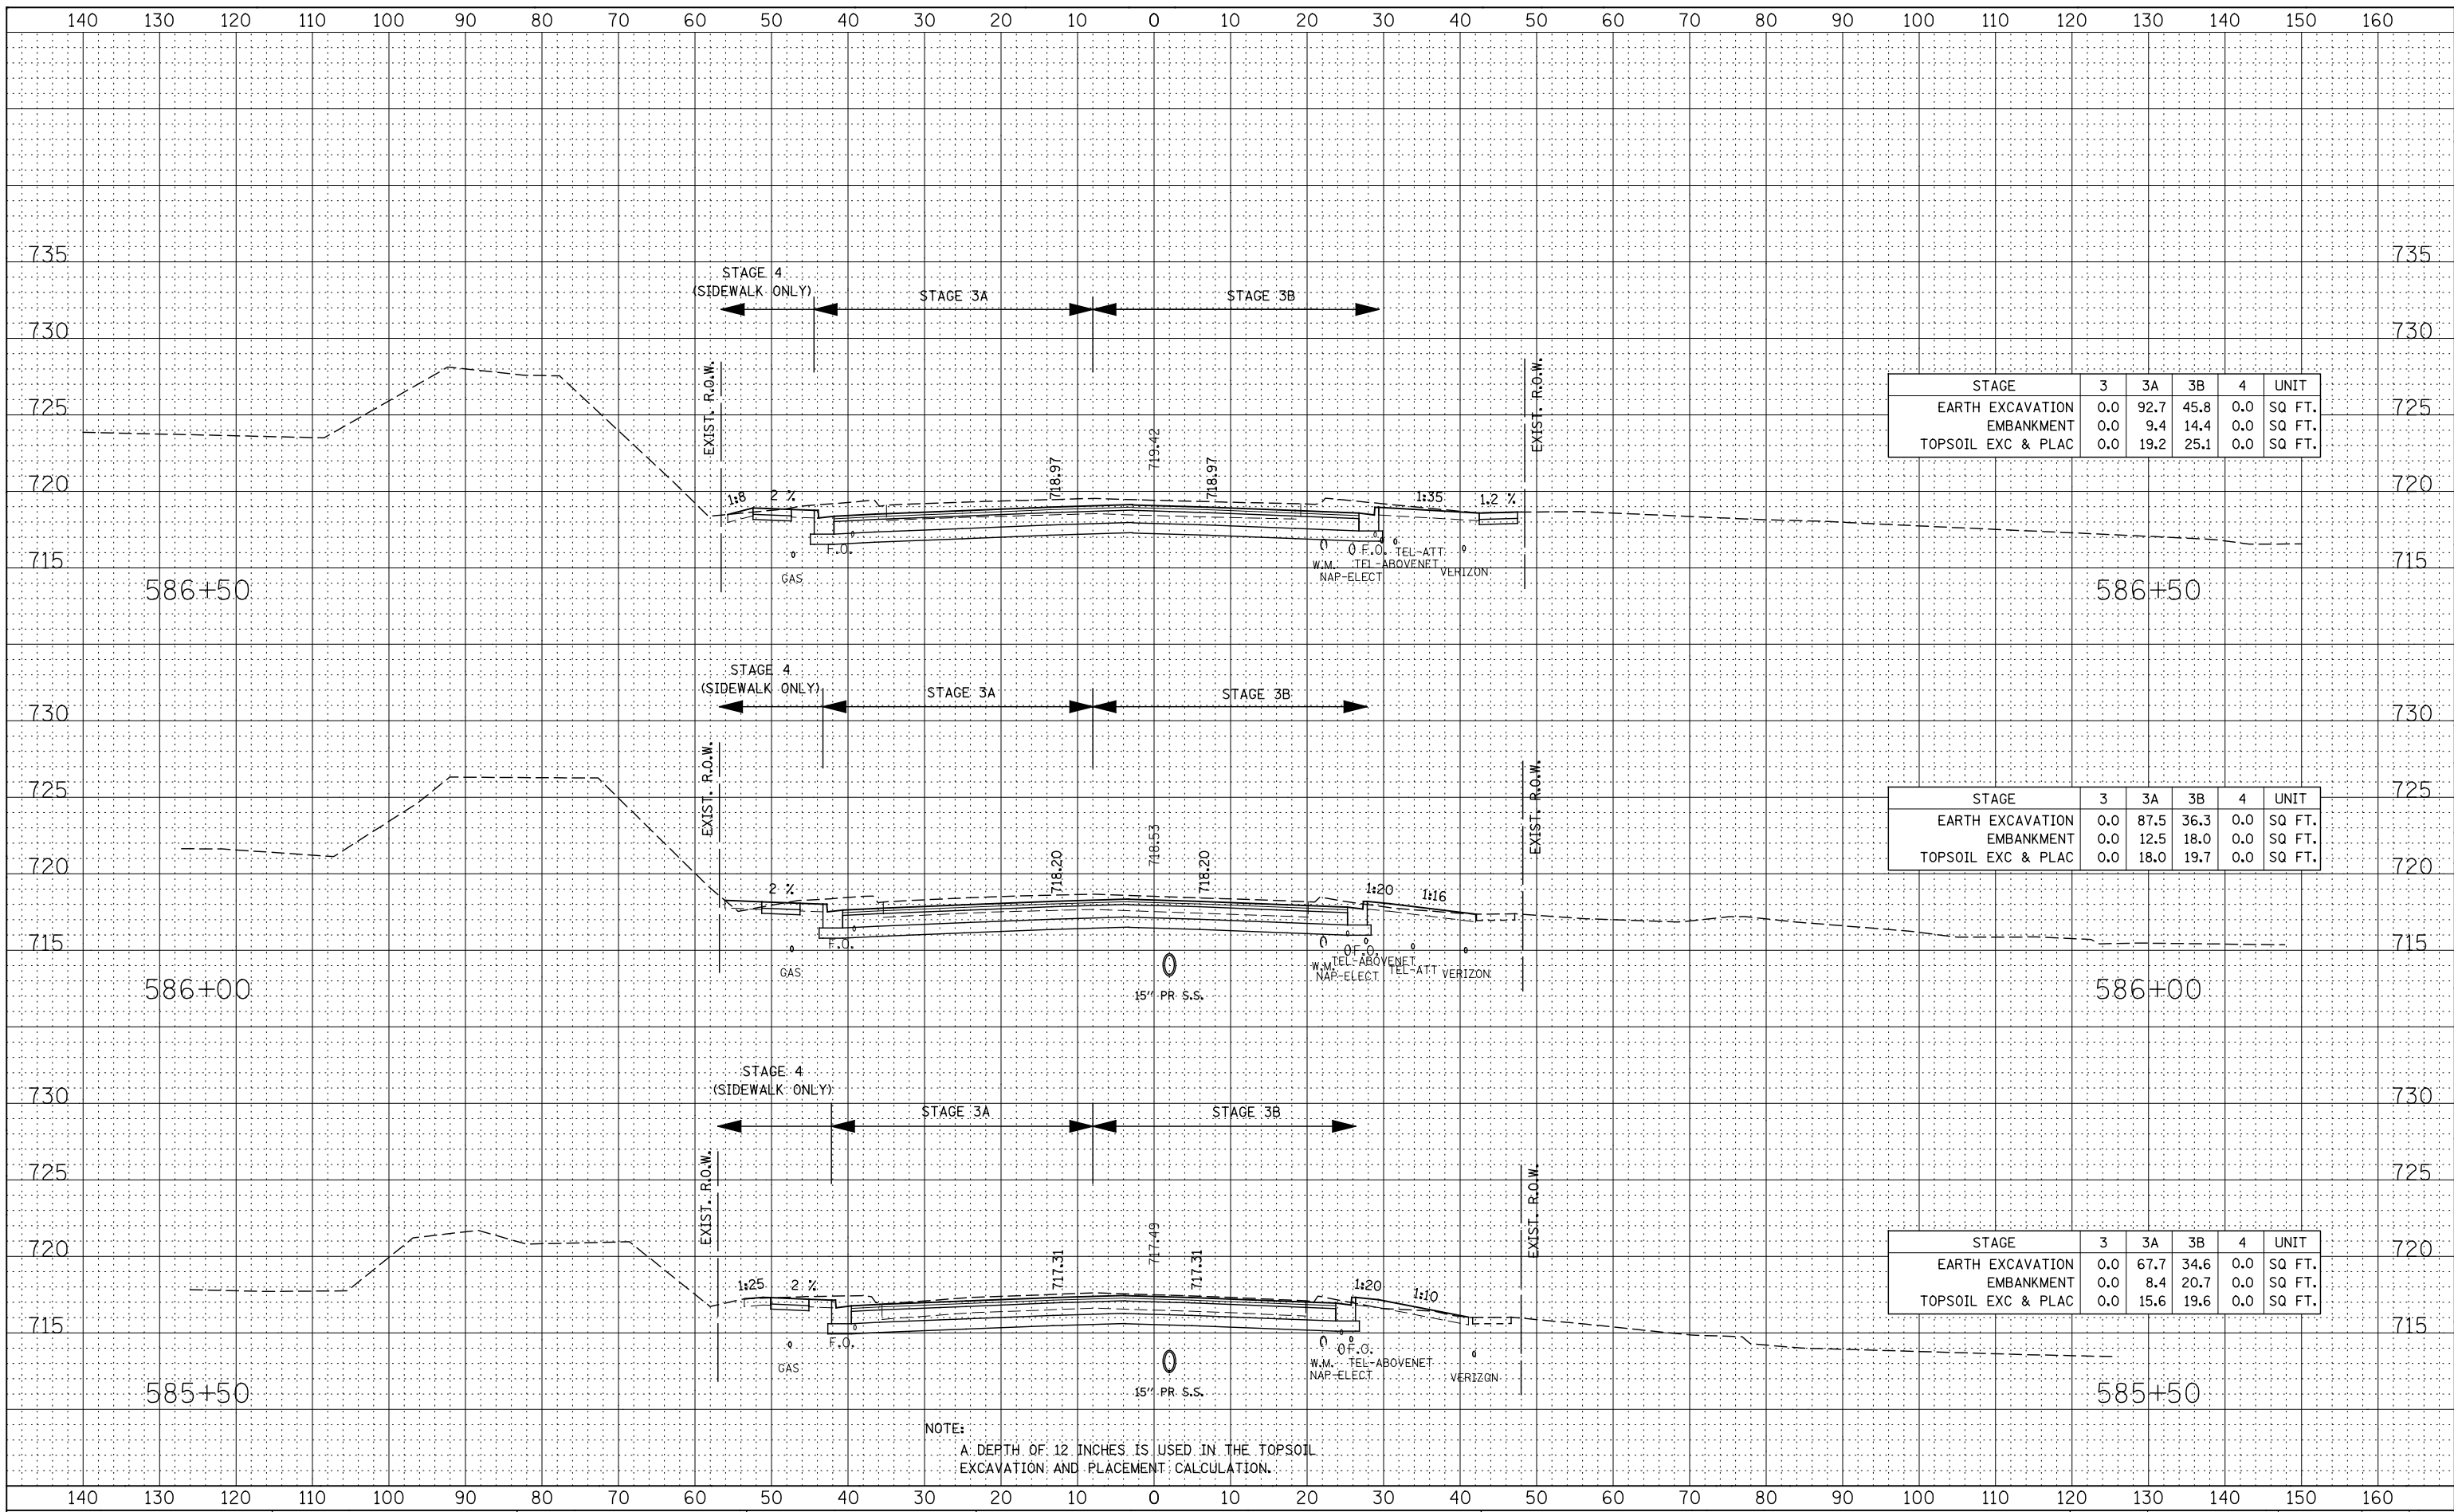

STAGE	3	3A	3B	4	UNIT
EARTH EXCAVATION	0.0	92.7	45.8	0.0	SQ FT.
EMBANKMENT	0.0	9.4	14.4	0.0	SQ FT.
TOPSOIL EXC & PLAC	0.0	19.2	25.1	0.0	SQ FT.

STAGE	3	3A	3B	4	UNIT
EARTH EXCAVATION	0.0	87.5	36.3	0.0	SQ FT.
EMBANKMENT	0.0	12.5	18.0	0.0	SQ FT.
TOPSOIL EXC & PLAC	0.0	18.0	19.7	0.0	SQ FT.

STAGE	3	3A	3B	4	UNIT
EARTH EXCAVATION	0.0	67.7	34.6	0.0	SQ FT.
EMBANKMENT	0.0	8.4	20.7	0.0	SQ FT.
TOPSOIL EXC & PLAC	0.0	15.6	19.6	0.0	SQ FT.

NOTE:
A DEPTH OF 12 INCHES IS USED IN THE TOPSOIL EXCAVATION AND PLACEMENT CALCULATION.

STATE OF ILLINOIS
DEPARTMENT OF TRANSPORTATION

DIEHL ROAD
STAGE 1 THRU 4 CROSS-SECTIONS

DESIGNED - RTA
DRAWN - KES
CHECKED - PJO
DATE - 12/14/2012

REVISED -
REVISED -
REVISED -
REVISED -

SCALE: SHEET NO. 2 OF 23 SHEETS STA. 585+50 TO STA. 586+50

F.A.P. RTE.	SECTION	COUNTY	TOTAL SHEETS	SHEET NO.
338	(112 & 113) WRS-6	DUPAGE	734	713
CONTRACT NO. 60R31				
FED. ROAD DIST. NO. ILLINOIS FED. AID PROJECT				