


DATE	
BY	
FINAL SURVEY	
SURVEYED	
PLOTTED	
TEMPLATE	
NOTE BOOK	
AREAS CHECKED	
NO.	

DATE	
BY	
ORIGINAL SURVEY	
SURVEYED	
PLOTTED	
TEMPLATE	
NOTE BOOK	
AREAS CHECKED	
NO.	

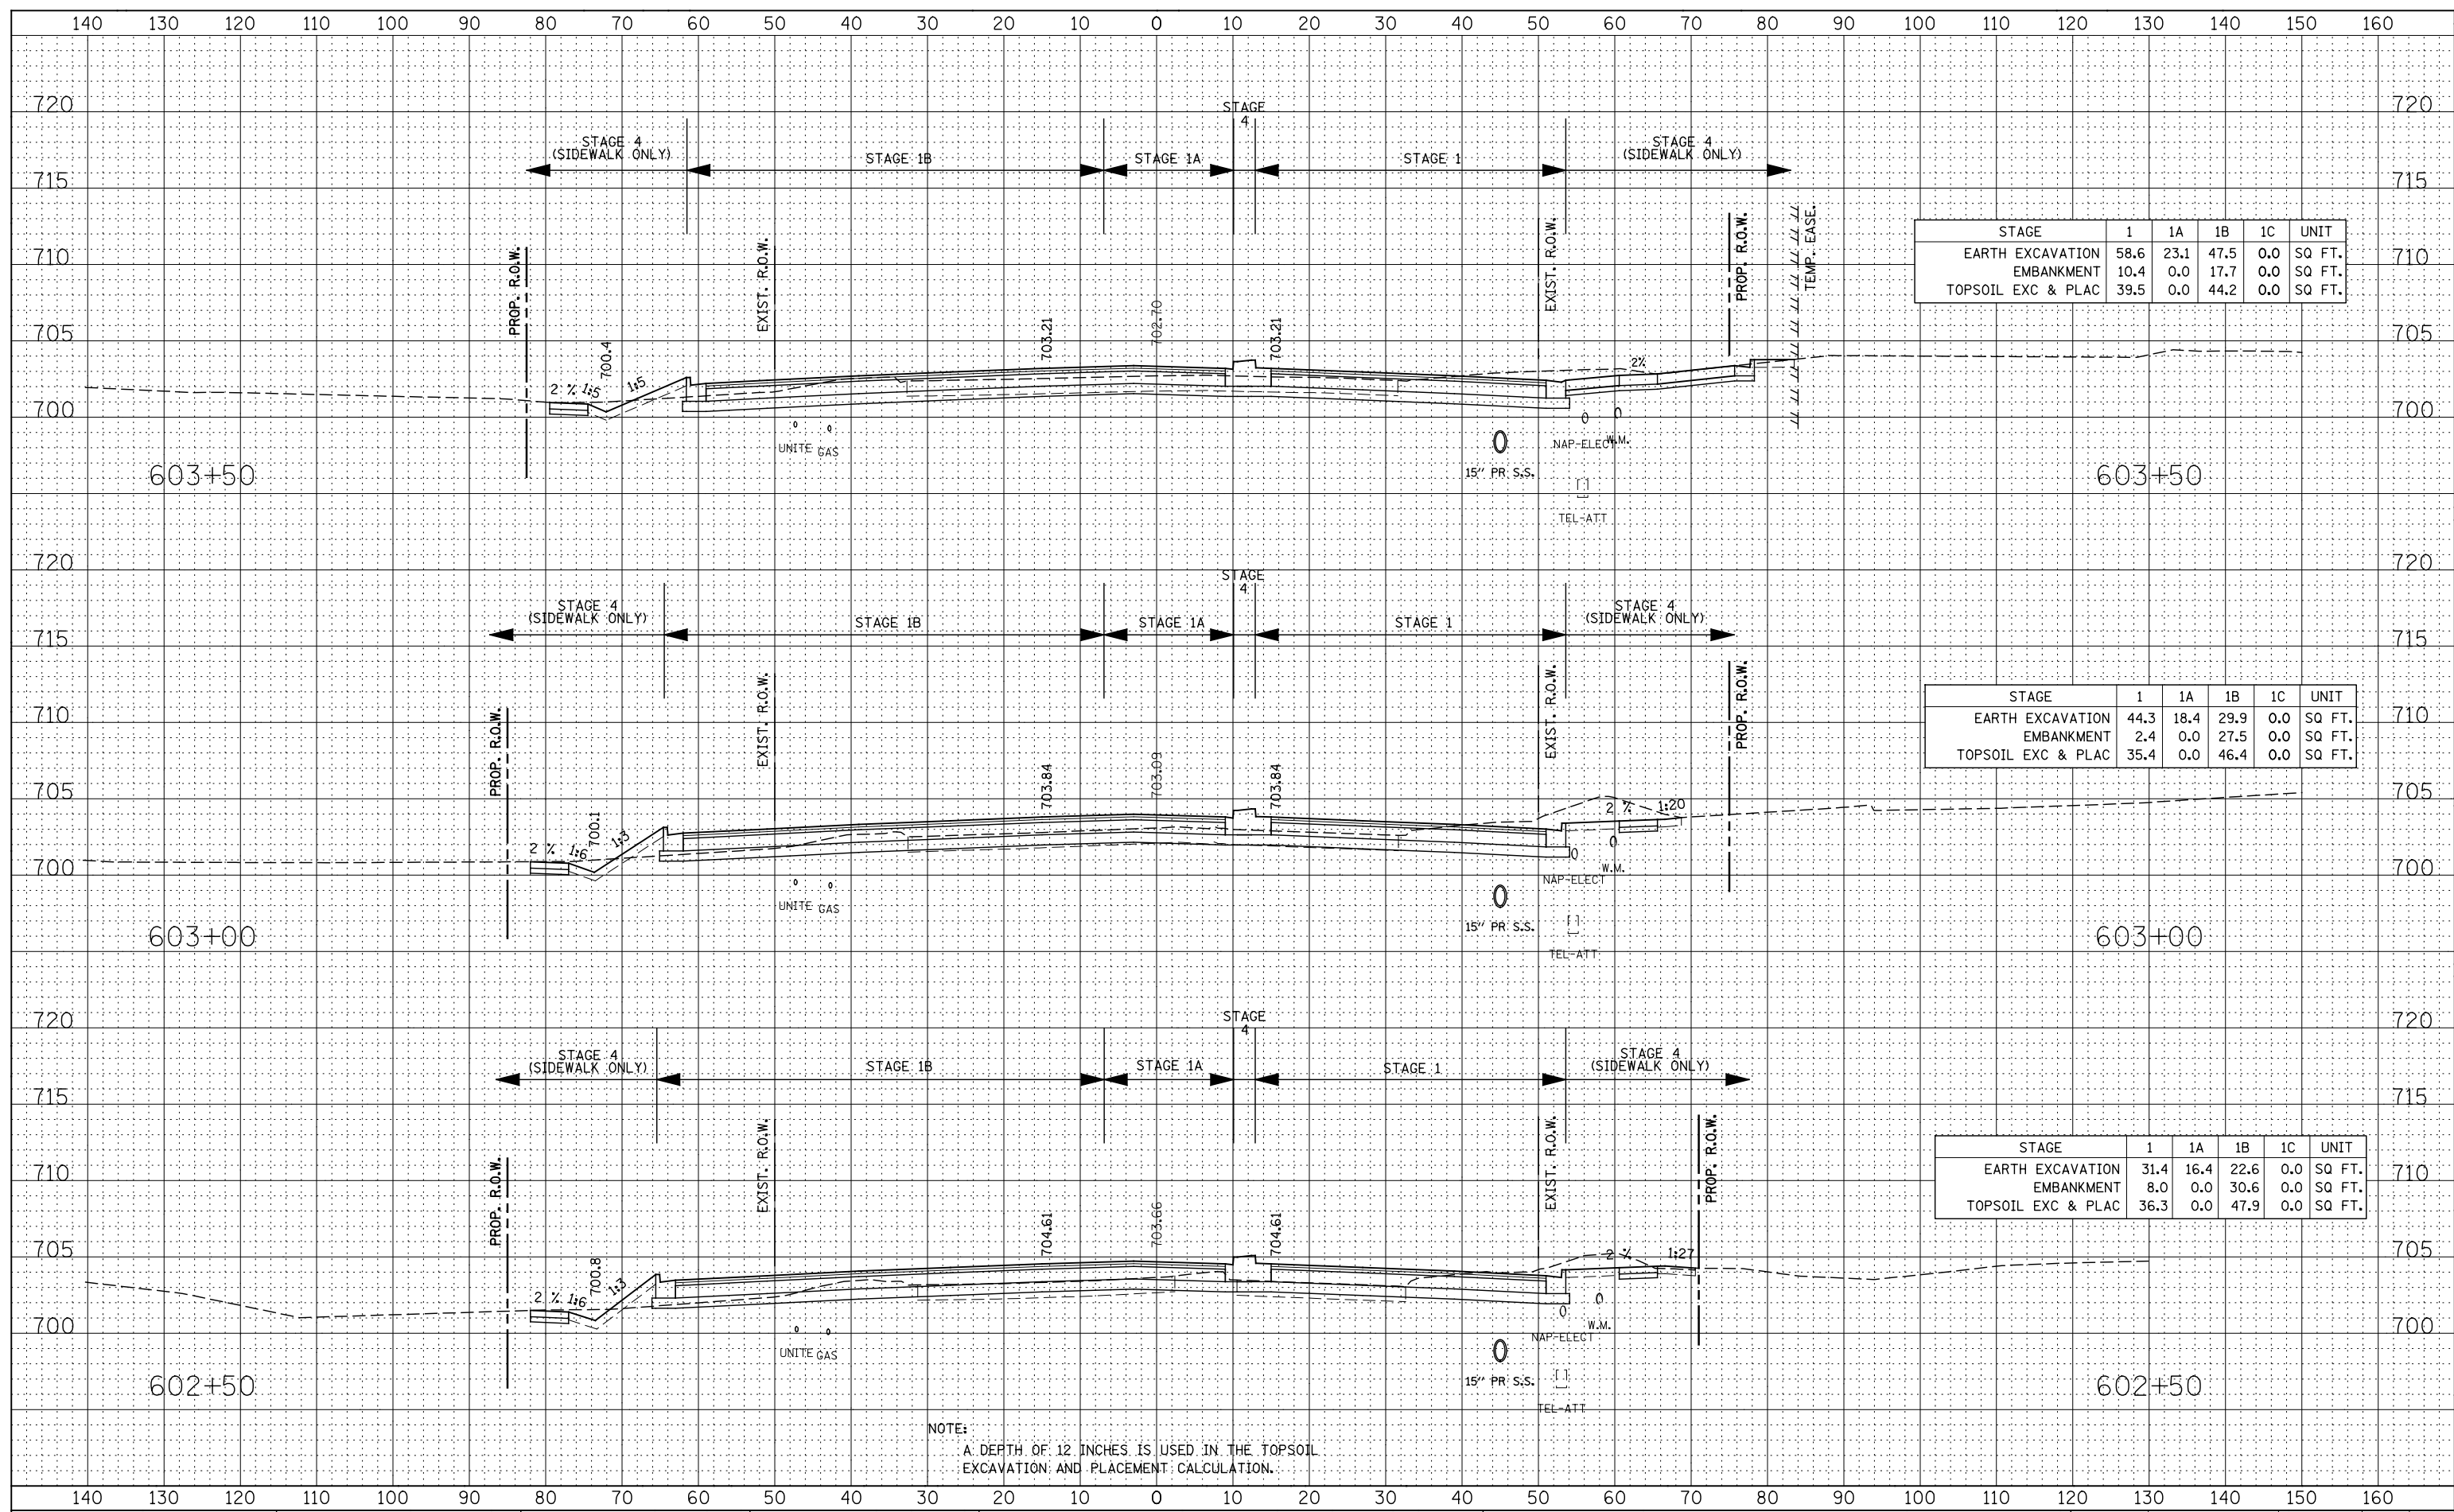

STAGE	1	1A	1B	1C	UNIT
EARTH EXCAVATION	58.6	23.1	47.5	0.0	SQ FT.
EMBANKMENT	10.4	0.0	17.7	0.0	SQ FT.
TOPSOIL EXC & PLAC	39.5	0.0	44.2	0.0	SQ FT.

STAGE	1	1A	1B	1C	UNIT
EARTH EXCAVATION	44.3	18.4	29.9	0.0	SQ FT.
EMBANKMENT	2.4	0.0	27.5	0.0	SQ FT.
TOPSOIL EXC & PLAC	35.4	0.0	46.4	0.0	SQ FT.

STAGE	1	1A	1B	1C	UNIT
EARTH EXCAVATION	31.4	16.4	22.6	0.0	SQ FT.
EMBANKMENT	8.0	0.0	30.6	0.0	SQ FT.
TOPSOIL EXC & PLAC	36.3	0.0	47.9	0.0	SQ FT.

NOTE:
A DEPTH OF 12 INCHES IS USED IN THE TOPSOIL EXCAVATION AND PLACEMENT CALCULATION.

DESIGNED - RTA	REVISED -
DRAWN - KES	REVISED -
CHECKED - PJO	REVISED -
DATE - 12/14/2012	REVISED -

**STATE OF ILLINOIS
DEPARTMENT OF TRANSPORTATION**

**DIEHL ROAD
STAGE 1 THRU 4 CROSS-SECTIONS**

SCALE: SHEET NO. 15 OF 23 SHEETS STA. 602+50 TO STA. 603+50

F.A.P. RTE.	SECTION	COUNTY	TOTAL SHEETS	SHEET NO.
338	(112 & 113) WRS-6	DUPAGE	734	726
CONTRACT NO. 60R31				
FED. ROAD DIST. NO.	ILLINOIS	FED. AID PROJECT		