


DATE	
BY	
REVISION	
NO.	
DESCRIPTION	
DATE	
BY	
REVISION	
NO.	
DESCRIPTION	

DATE	
BY	
REVISION	
NO.	
DESCRIPTION	
DATE	
BY	
REVISION	
NO.	
DESCRIPTION	

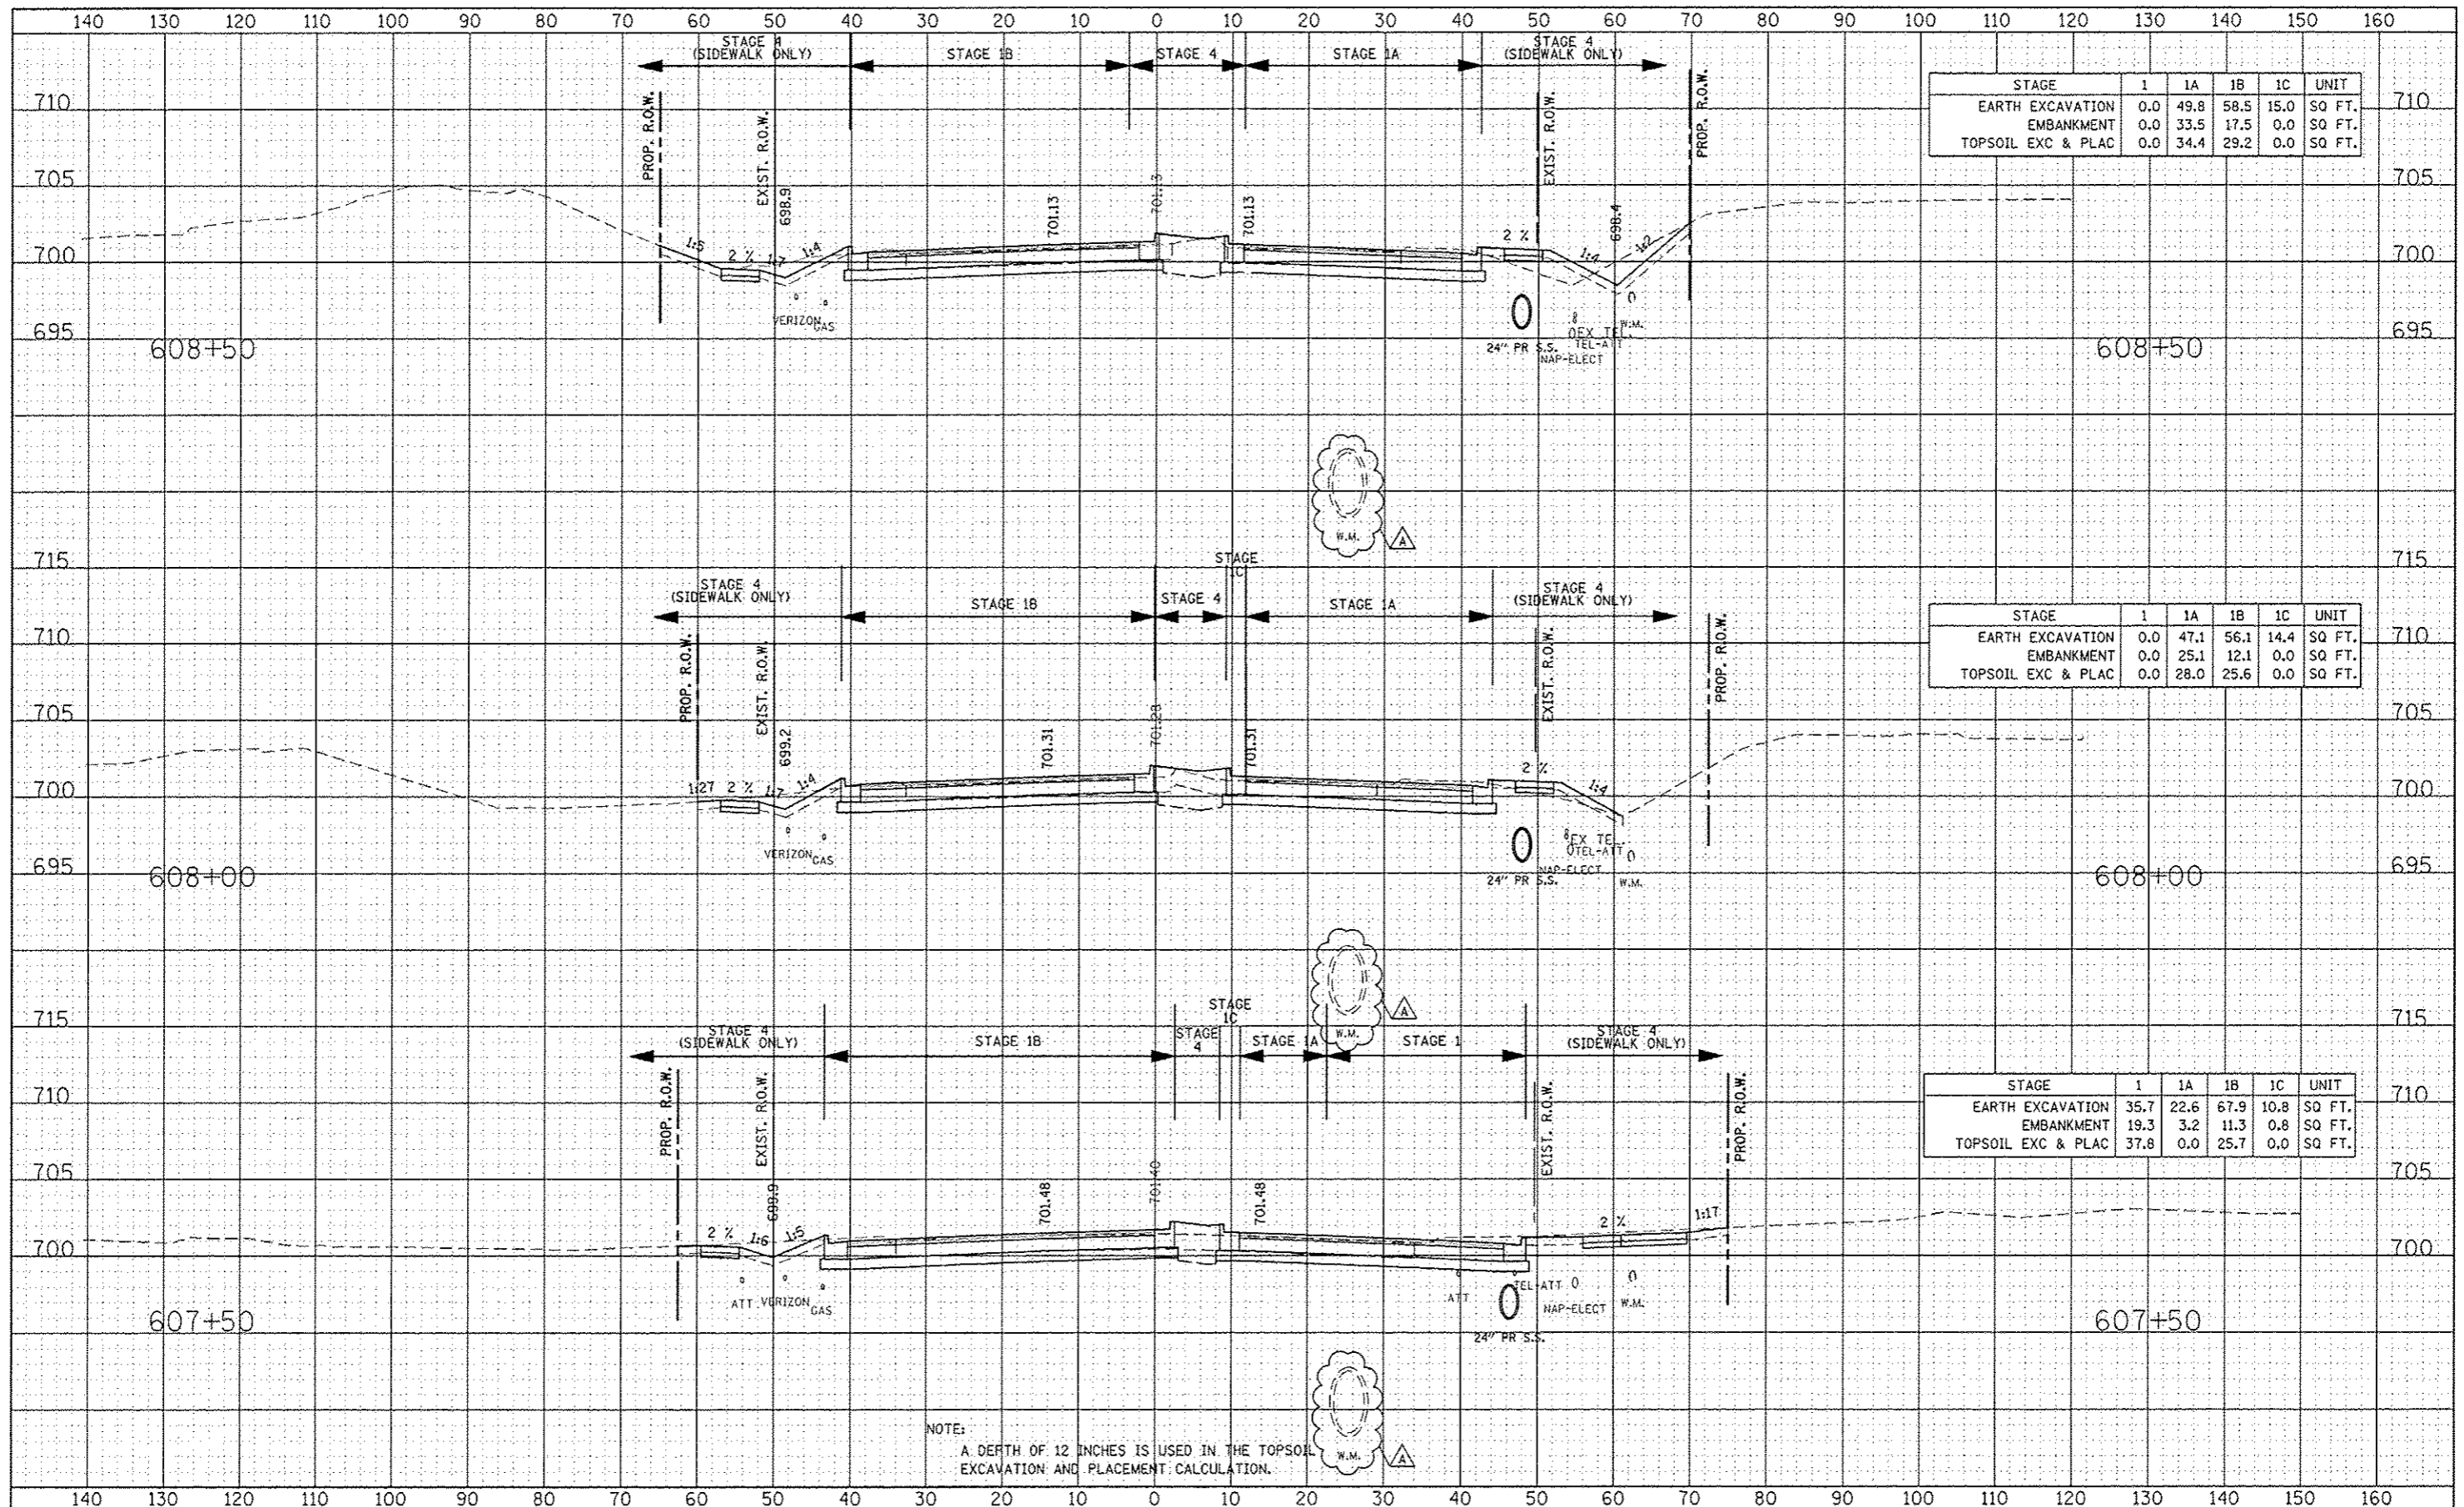

STAGE	1	1A	1B	1C	UNIT
EARTH EXCAVATION	0.0	49.8	58.5	15.0	SQ FT.
EMBANKMENT	0.0	33.5	17.5	0.0	SQ FT.
TOPSOIL EXC & PLAC	0.0	34.4	29.2	0.0	SQ FT.

STAGE	1	1A	1B	1C	UNIT
EARTH EXCAVATION	0.0	47.1	56.1	14.4	SQ FT.
EMBANKMENT	0.0	25.1	12.1	0.0	SQ FT.
TOPSOIL EXC & PLAC	0.0	28.0	25.6	0.0	SQ FT.

STAGE	1	1A	1B	1C	UNIT
EARTH EXCAVATION	35.7	22.6	67.9	10.8	SQ FT.
EMBANKMENT	19.3	3.2	11.3	0.8	SQ FT.
TOPSOIL EXC & PLAC	37.8	0.0	25.7	0.0	SQ FT.

NOTE:
A DEPTH OF 12 INCHES IS USED IN THE TOPSOIL EXCAVATION AND PLACEMENT CALCULATION.

DESIGNED	RTA	REVISED	ADDENDUM A 02/22/2013
DRAWN	KES	REVISED	
CHECKED	PJO	REVISED	
DATE	12/14/2012	REVISED	

STATE OF ILLINOIS
DEPARTMENT OF TRANSPORTATION

DIEHL ROAD
STAGE 1 THRU 4 CROSS-SECTIONS
SCALE: SHEET NO. 19 OF 23 SHEETS STA. 607+50 TO STA. 608+50

F.A.P. RTE.	SECTION	COUNTY	TOTAL SHEETS	SHEET NO.
338	(112 & 113) WRS-G	DUPAGE	734	730
FED. ROAD DIST. NO. ILLINOIS FED. AID PROJECT			CONTRACT NO. 60R31	