


DATE	
BY	
DESIGNED	
DRAWN	
CHECKED	
DATE	

DATE	
BY	
DESIGNED	
DRAWN	
CHECKED	
DATE	

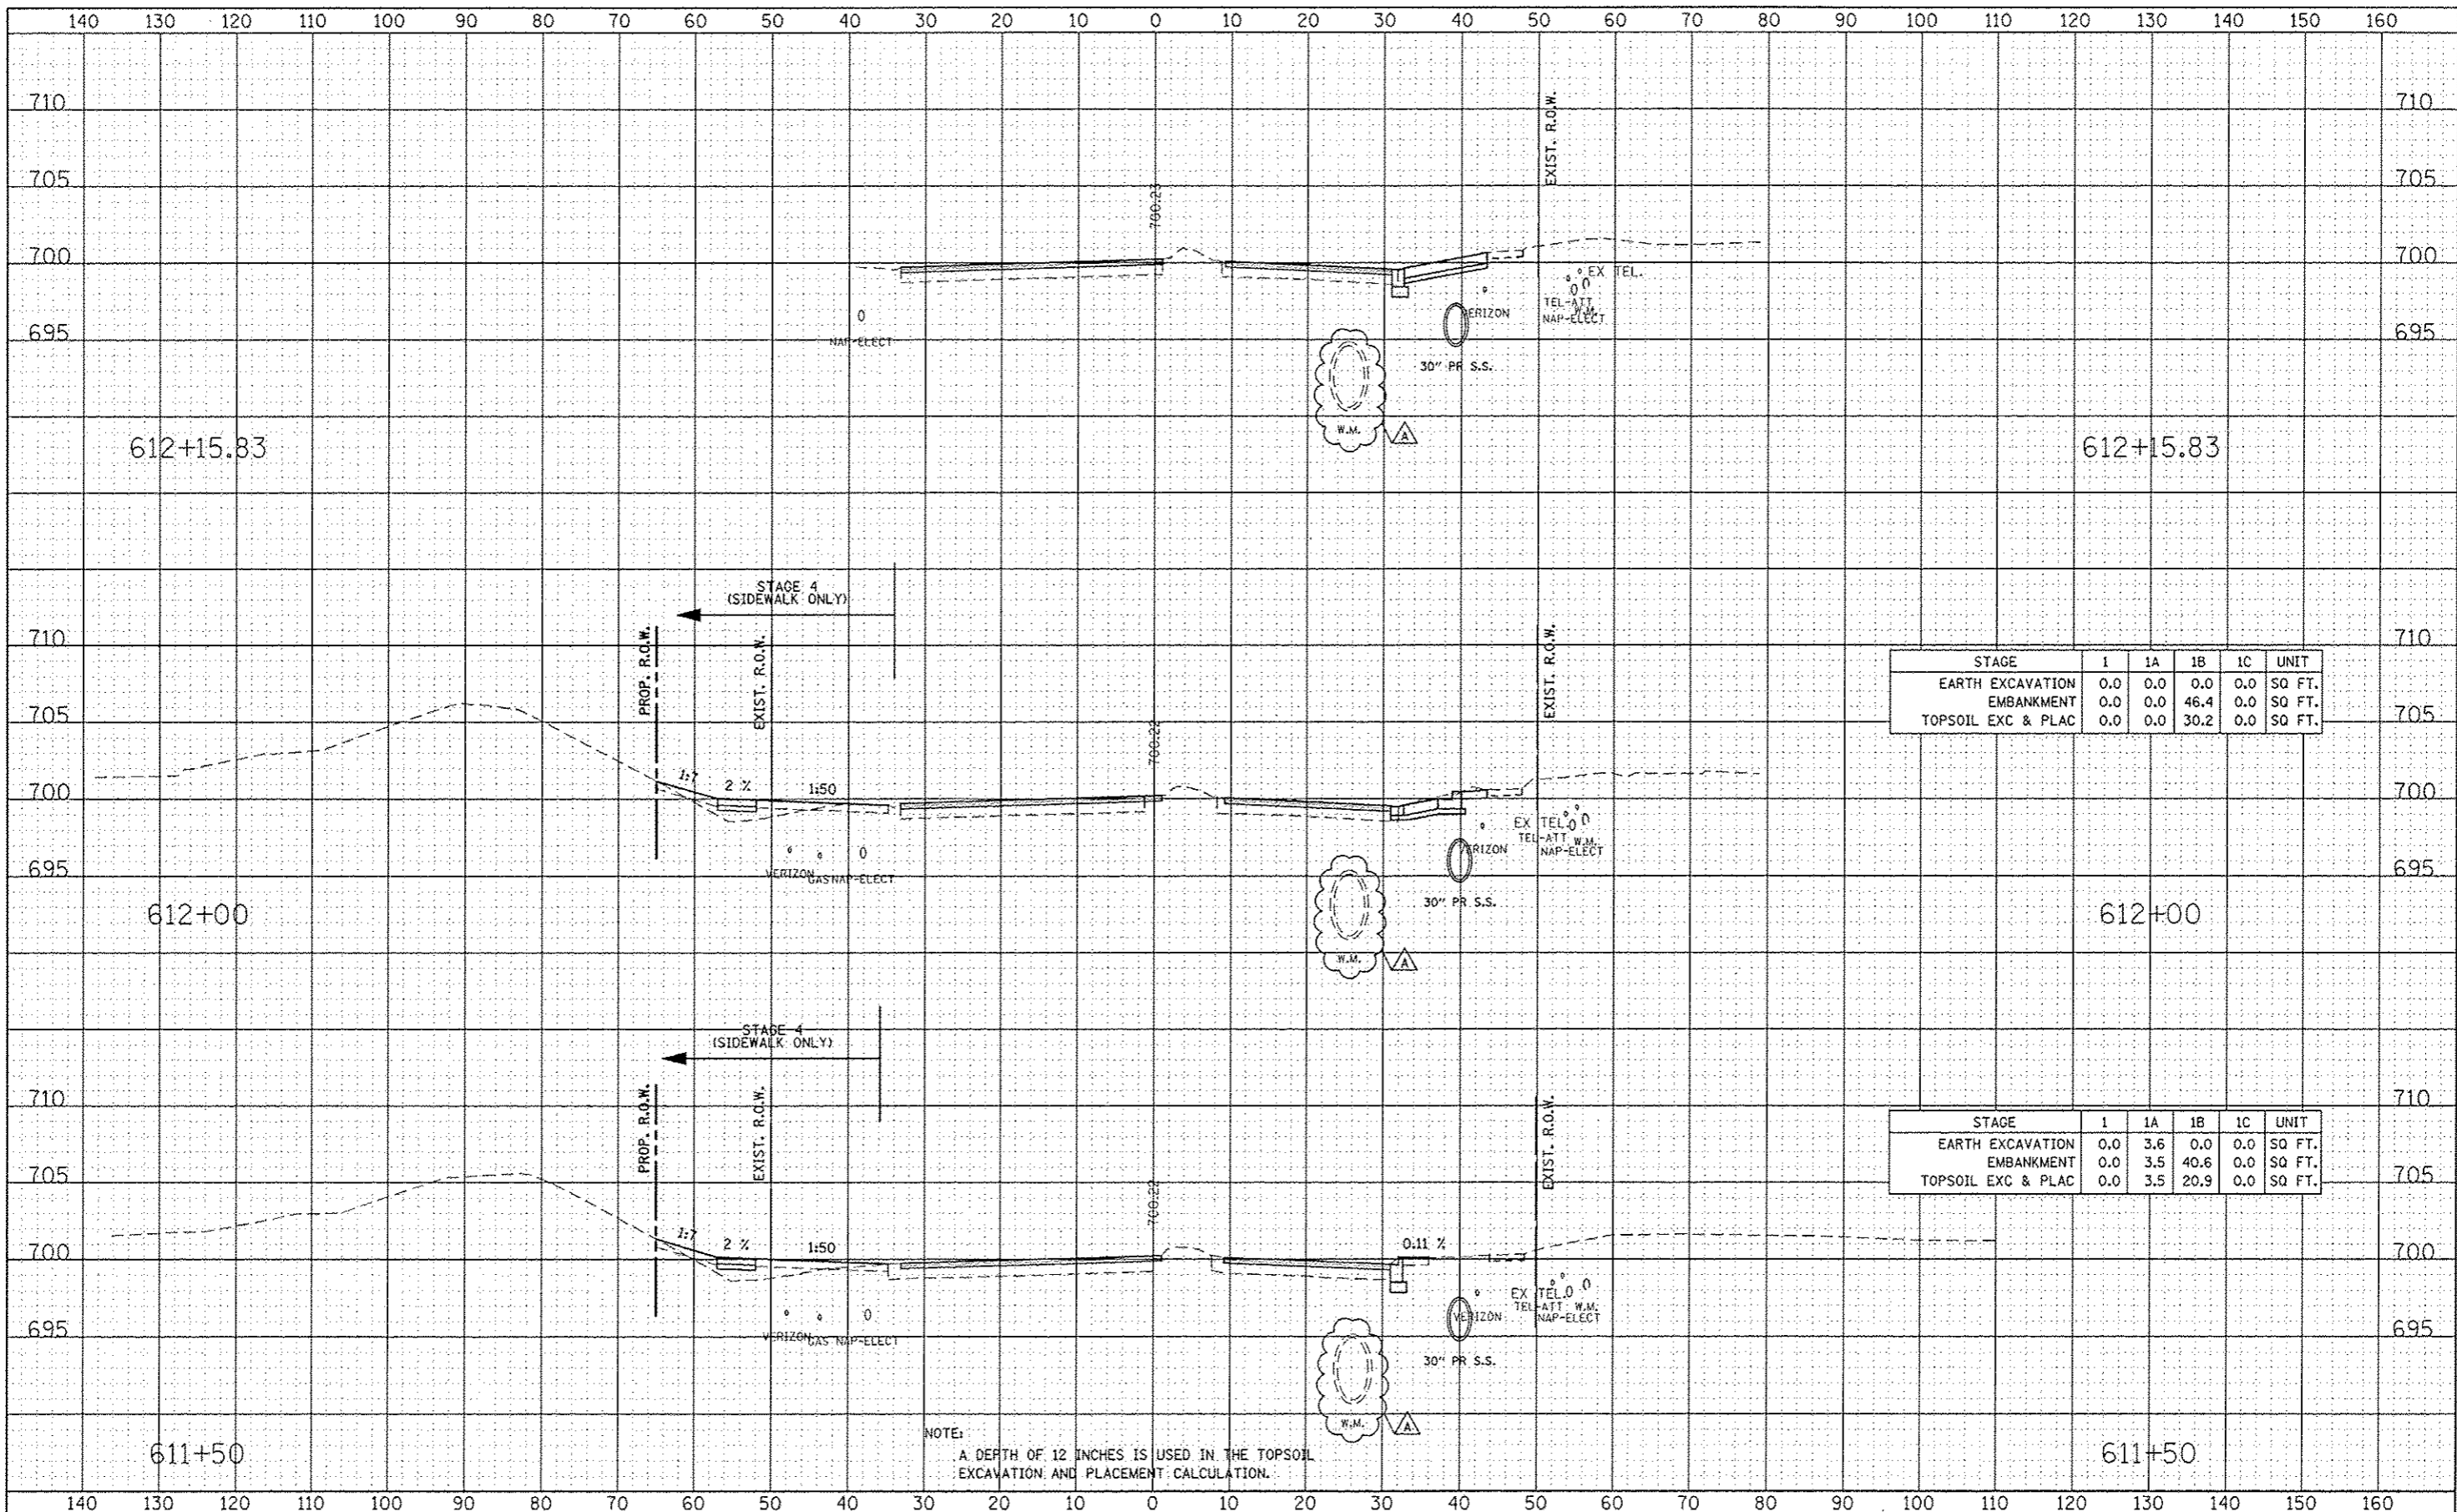

STAGE	1	1A	1B	1C	UNIT
EARTH EXCAVATION	0.0	0.0	0.0	0.0	50 FT.
EMBANKMENT	0.0	0.0	46.4	0.0	50 FT.
TOPSOIL EXC & PLAC	0.0	0.0	30.2	0.0	50 FT.

STAGE	1	1A	1B	1C	UNIT
EARTH EXCAVATION	0.0	3.6	0.0	0.0	50 FT.
EMBANKMENT	0.0	3.5	40.6	0.0	50 FT.
TOPSOIL EXC & PLAC	0.0	3.5	20.9	0.0	50 FT.

NOTE:  
A DEPTH OF 12 INCHES IS USED IN THE TOPSOIL  
EXCAVATION AND PLACEMENT CALCULATION.

DESIGNED	RTA	REVISED	ADDENDUM A 02/22/2013
DRAWN	KES	REVISED	
CHECKED	PJO	REVISED	
DATE	12/14/2012	REVISED	

**STATE OF ILLINOIS  
DEPARTMENT OF TRANSPORTATION**

**DIEHL ROAD  
STAGE 1 THRU 4 CROSS-SECTIONS**

F.A.P. RTE.	SECTION	COUNTY	TOTAL SHEETS	SHEET NO.
338	(112 & 113) WRS-6	DUPAGE	734	733
CONTRACT NO. 60R31			ILLINOIS FED. AID PROJECT	

SCALE: SHEET NO. 22 OF 23 SHEETS STA. 611+50 TO STA. 612+15.83