


DATE	
DESIGNED	
DRAWN	
CHECKED	
DATE	

DATE	
DESIGNED	
DRAWN	
CHECKED	
DATE	

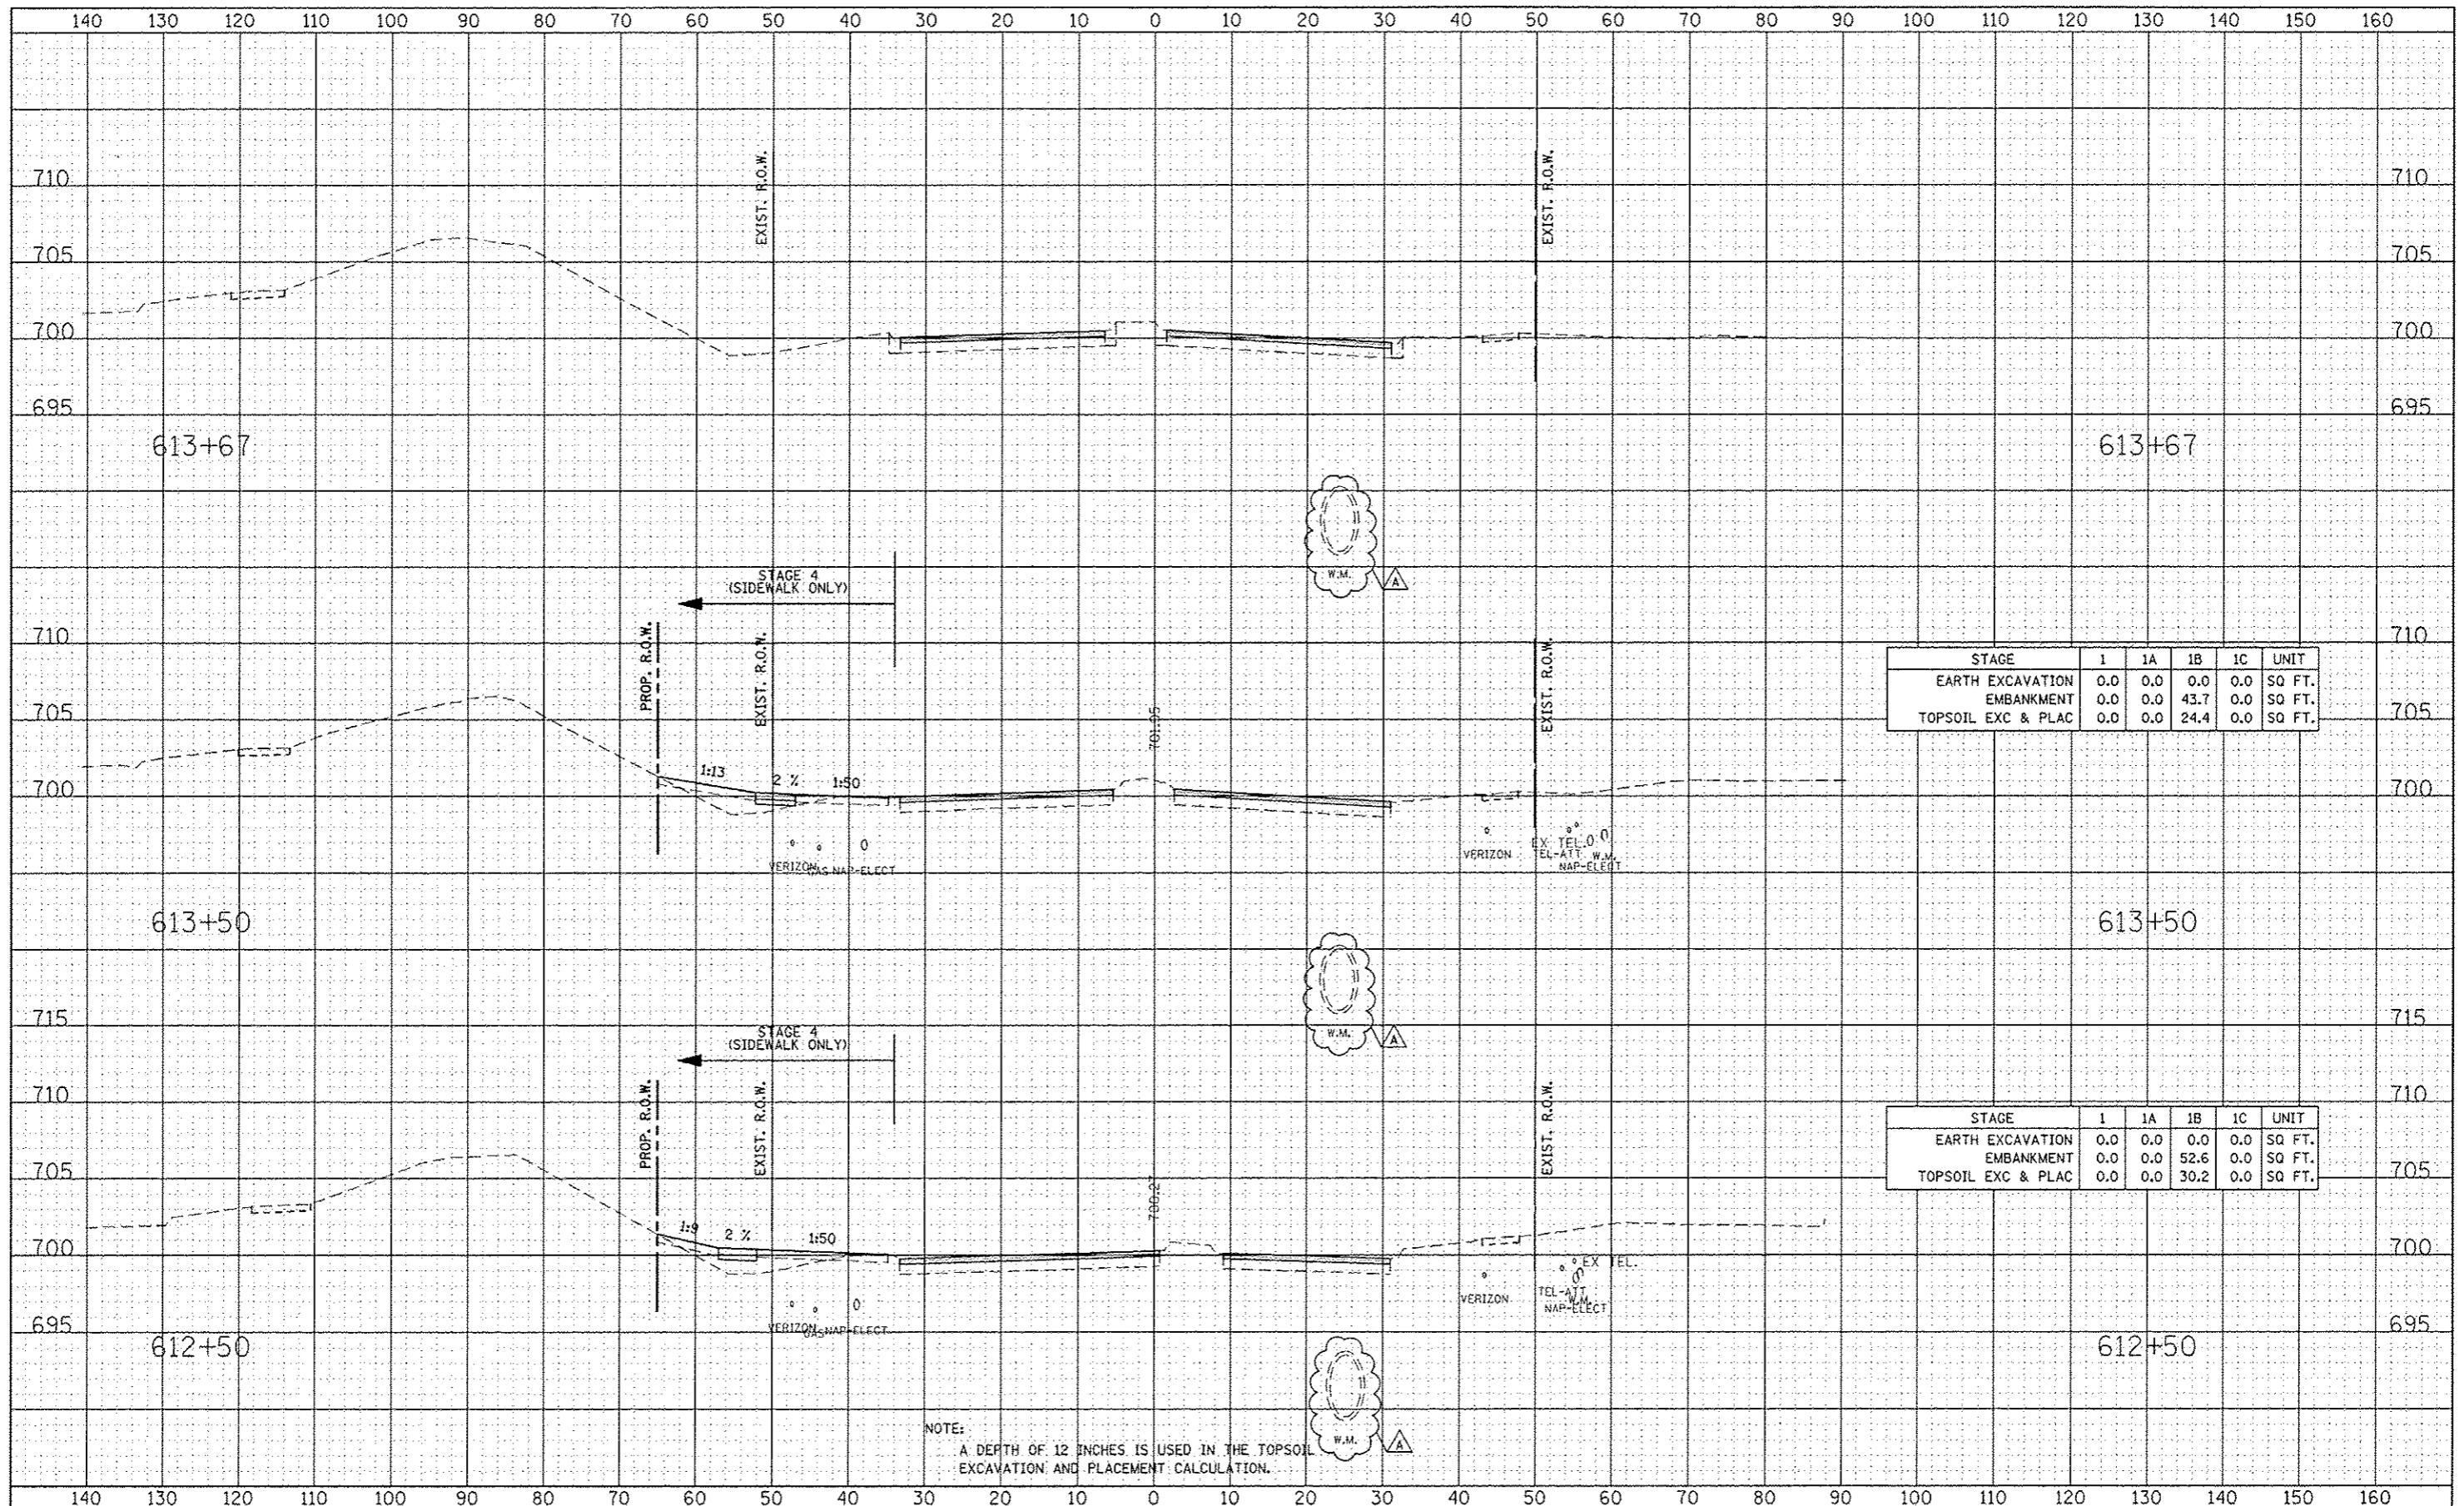

STAGE	1	1A	1B	1C	UNIT
EARTH EXCAVATION	0.0	0.0	0.0	0.0	SQ FT.
EMBANKMENT	0.0	0.0	43.7	0.0	SQ FT.
TOPSOIL EXC & PLAC	0.0	0.0	24.4	0.0	SQ FT.

STAGE	1	1A	1B	1C	UNIT
EARTH EXCAVATION	0.0	0.0	0.0	0.0	SQ FT.
EMBANKMENT	0.0	0.0	52.6	0.0	SQ FT.
TOPSOIL EXC & PLAC	0.0	0.0	30.2	0.0	SQ FT.

NOTE:
A DEPTH OF 12 INCHES IS USED IN THE TOPSOIL EXCAVATION AND PLACEMENT CALCULATION.

DESIGNED	RTA	REVISED	ADDENDUM A 02/22/2013
DRAWN	RES	REVISED	
CHECKED	PJO	REVISED	
DATE	12/14/2012	REVISED	

STATE OF ILLINOIS
DEPARTMENT OF TRANSPORTATION

DIEHL ROAD
STAGE 1 THRU 4 CROSS-SECTIONS
SCALE: SHEET NO. 23 OF 23 SHEETS STA. 612+50 TO STA. 613+50

F.A.P. RTE.	SECTION	COUNTY	TOTAL SHEETS	SHEET NO.
338	(112 & 113) WRS-6	DUPAGE	734	734
CONTRACT NO. 60R31				