


Location 1 (IL 18 over IL River) For information Only

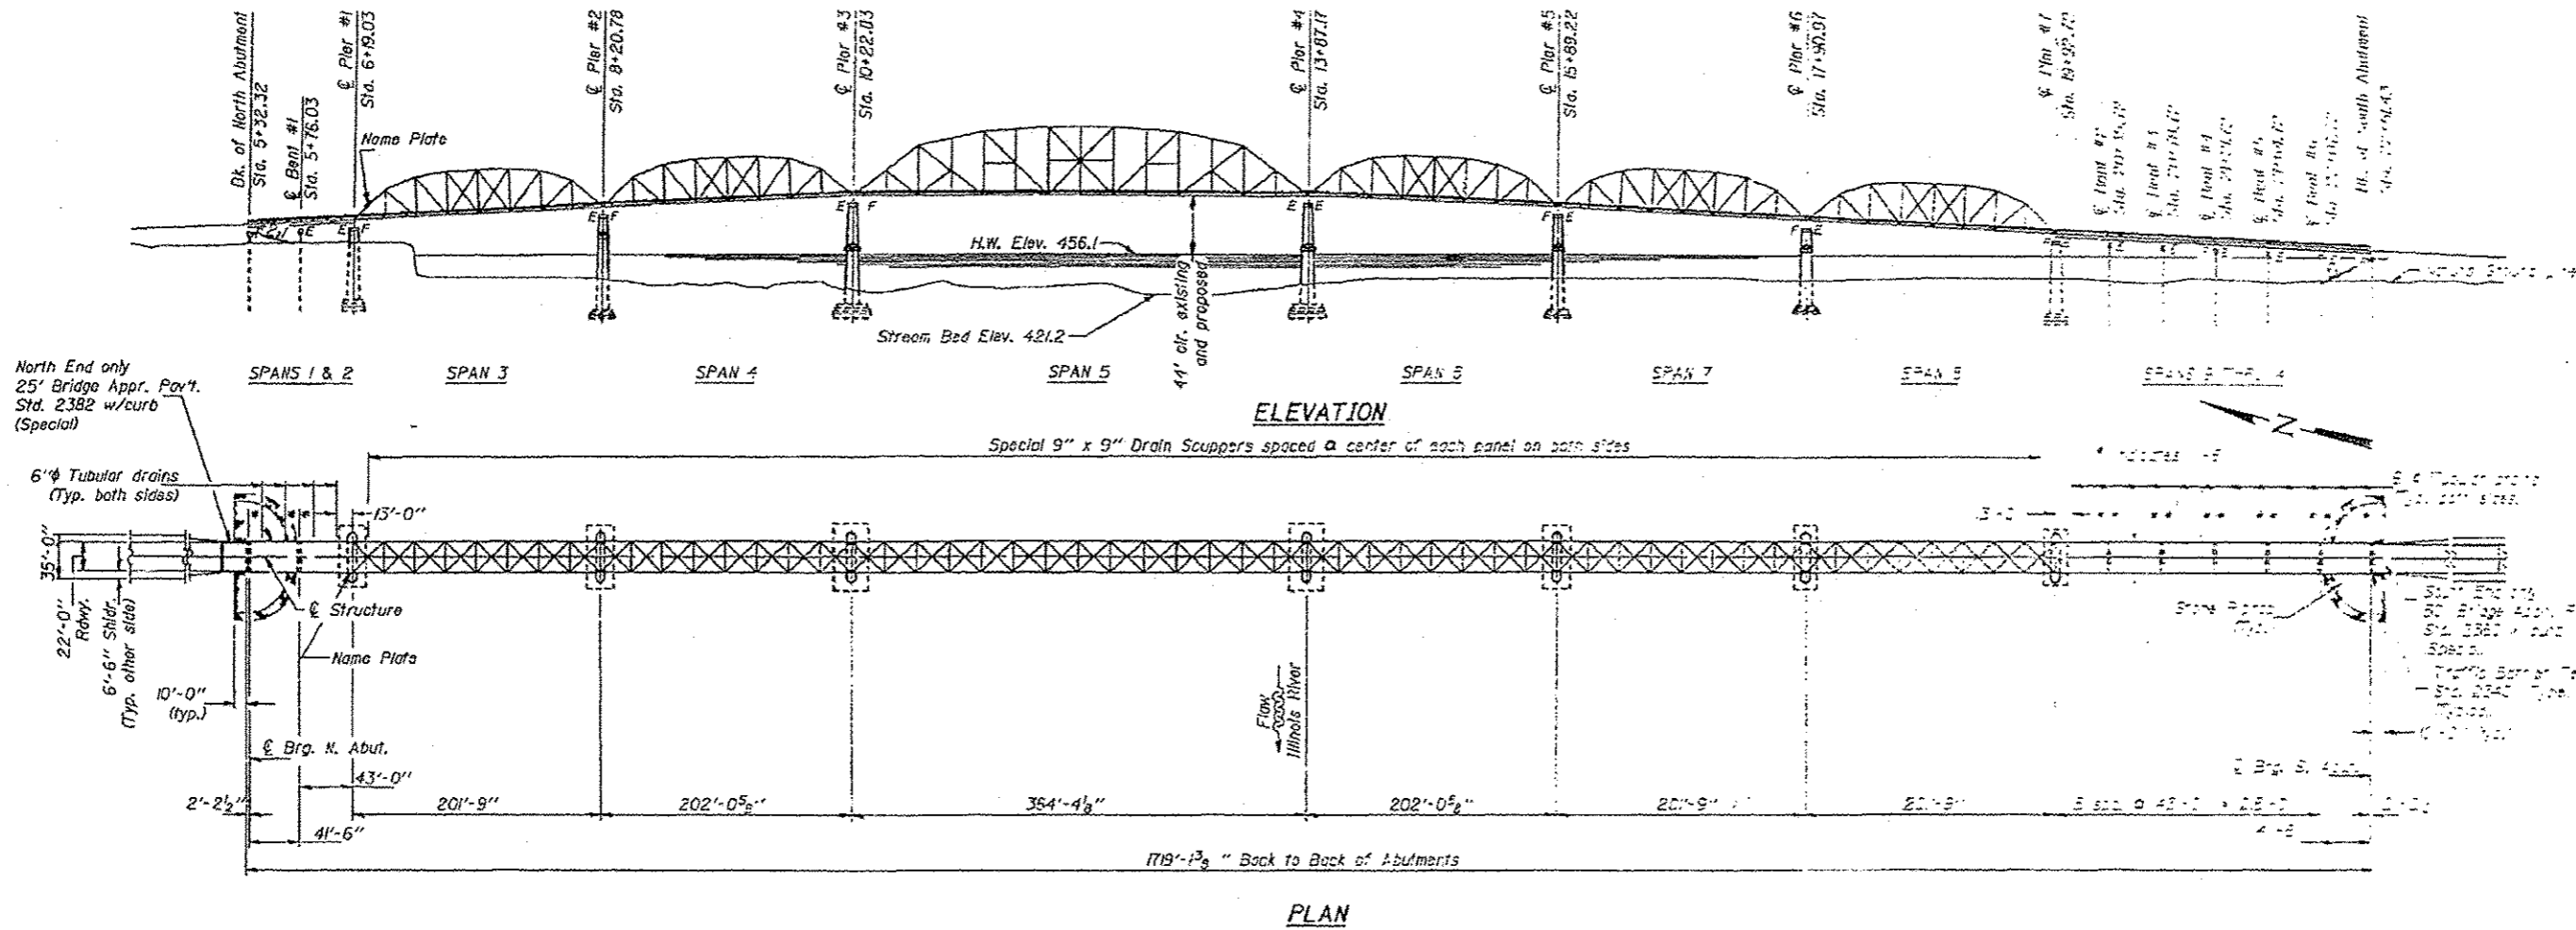

S.N. 062-0036

FILE NAME : 60821-Bridge Washing 2013.dgn	USER NAME : akroygs	DESIGNED -	REVISED -	STATE OF ILLINOIS DEPARTMENT OF TRANSPORTATION	F.A. RTE.:	SECTION:	COUNTY:	TOTAL SHEETS:	SHEET NO.:	
Default	PLOT SCALE : 100.0000' / 1"	DRAWN -	REVISED -		VAR:	D4 BRIDGE WASHING 2013	VARIOUS	8	5	
	PLOT DATE : 3/26/2013	CHECKED -	REVISED -		SCALE:					CONTRACT NO. 68B21
		DATE -	REVISED -		SHEET OF SHEETS:	STA. TO STA.				ILLINOIS FED. AID PROJECT