
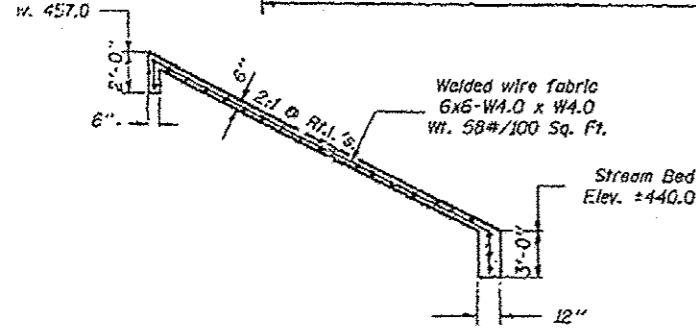
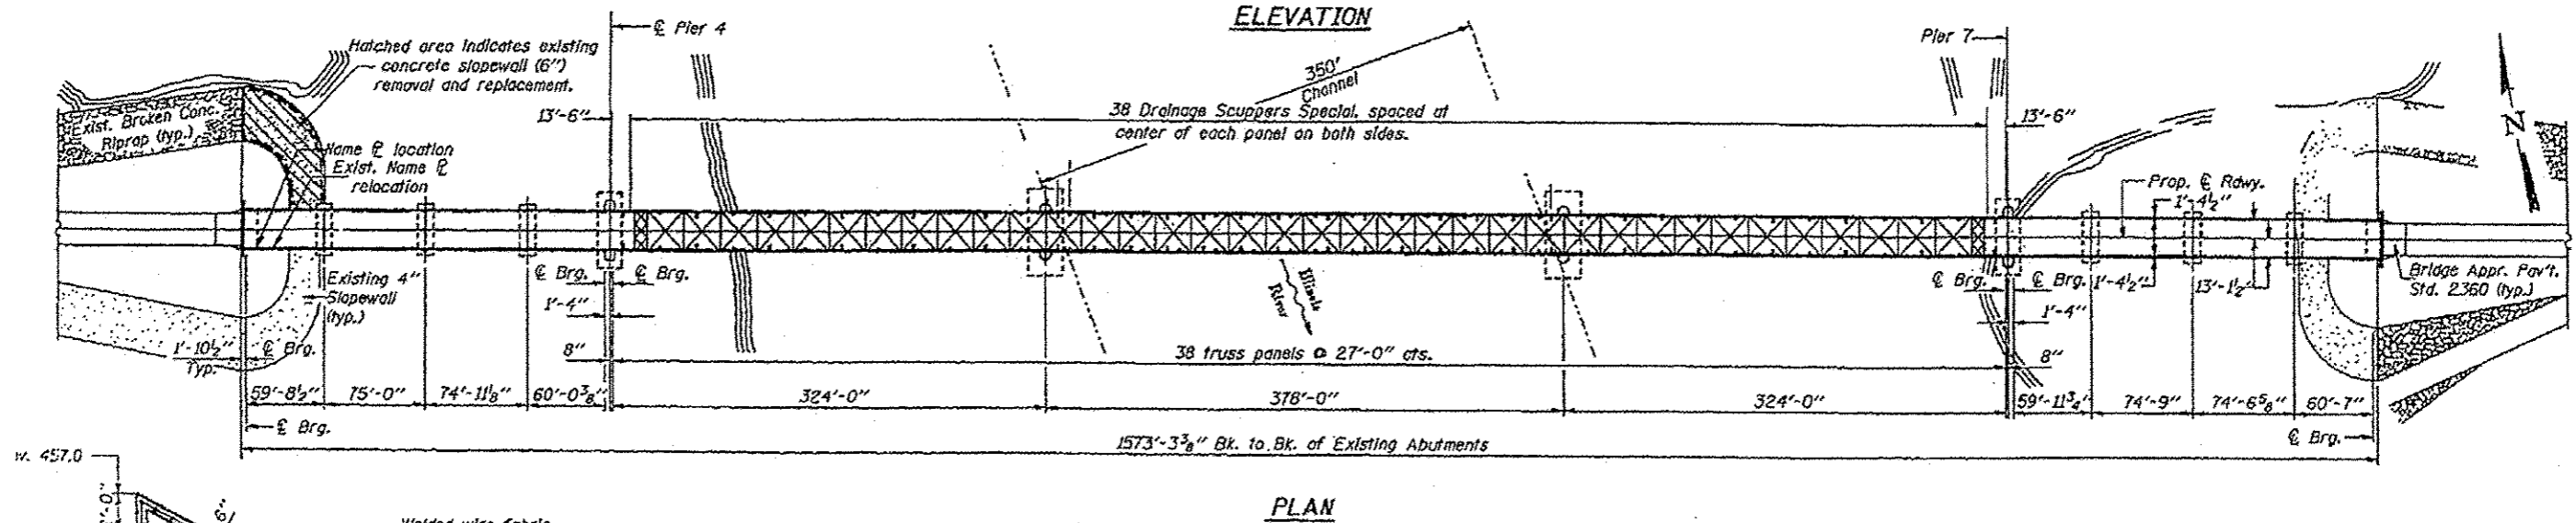


Location 2 (IL 17 over IL River) For information Only

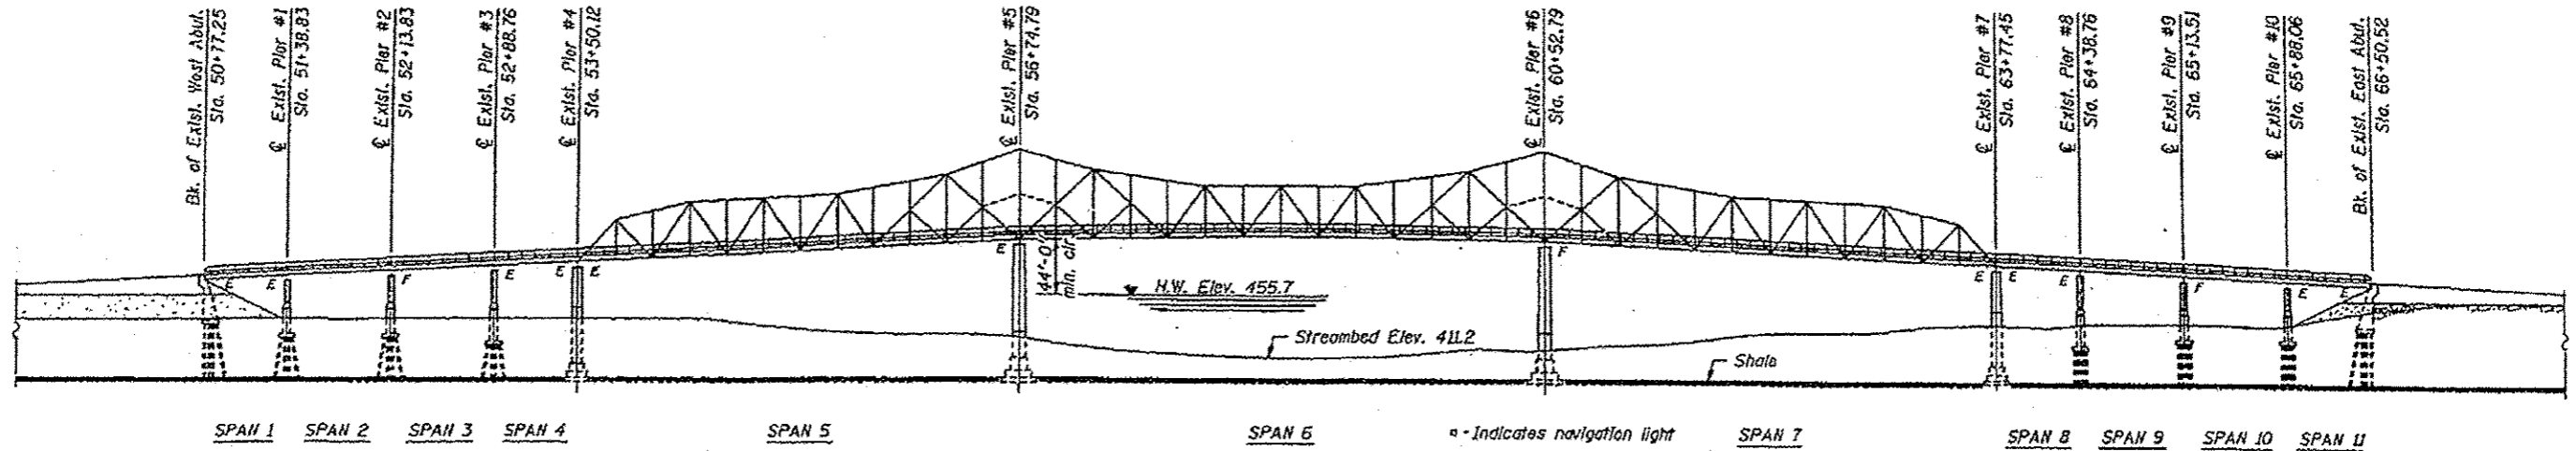

S.N. 062-0003

FILE NAME : 68821-Bridge Washing 2013.dgn	USER NAME : oubreyga	DESIGNED -	REVISED -	STATE OF ILLINOIS DEPARTMENT OF TRANSPORTATION	F.A. RTE. VAR	SECTION D4 BRIDGE WASHING 2013	COUNTY VARIOUS	TOTAL SHEETS 8	SHEET NO. 6	
Default	PLOT SCALE : 1/8" = 1'-0"	DRAWN -	REVISED -		SCALE:	SHEET OF SHEETS	STA. TO STA.	ILLINOIS FED. AID PROJECT		
	PLOT DATE : 3/26/2013	CHECKED -	REVISED -		CONTRACT NO. 68821					
		DATE -	REVISED -							