


# Location 4 ( IL 136 over IL River )

## For information Only

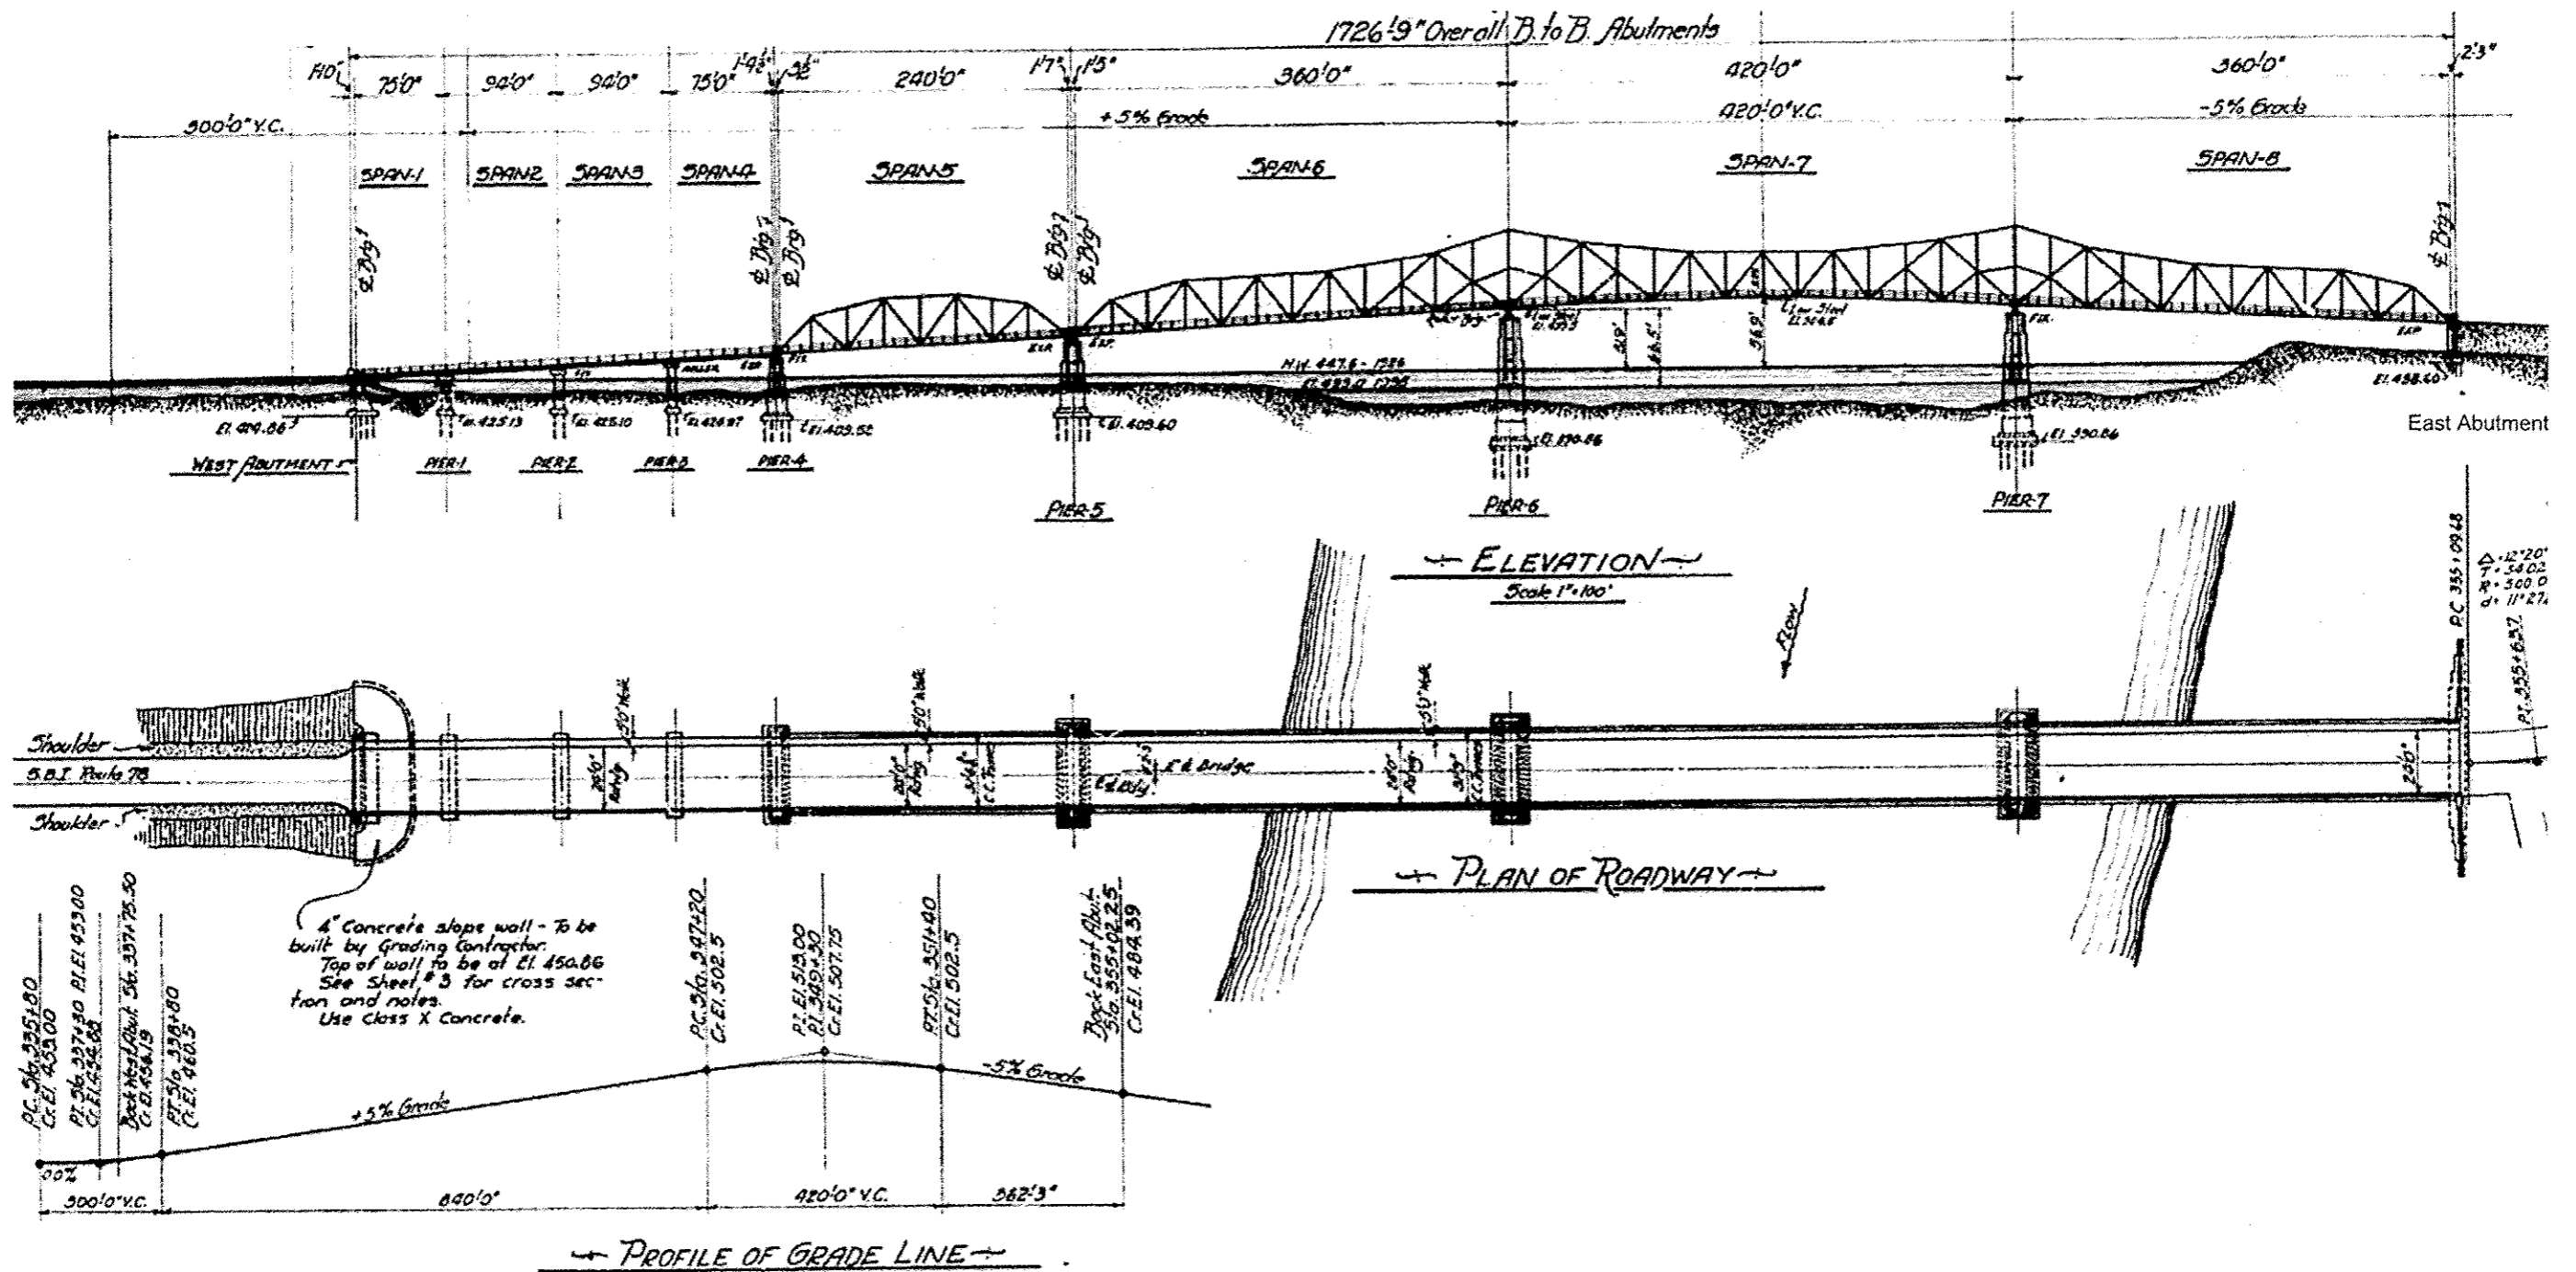

FILE NAME : 68B21-Bridge Washing 2013.dgn	USER NAME : oubreyga	DESIGNED -	REVISED -	STATE OF ILLINOIS DEPARTMENT OF TRANSPORTATION	F.A. RTE.	SECTION	COUNTY	TOTAL SHEETS	SHEET NO.
Default	PLOT SCALE : 100.0000 "/> in.	DRAWN -	REVISED -		VAR	D4 BRIDGE WASHING 2013	VARIOUS	8	8
	PLOT DATE : 3/26/2013	CHECKED -	REVISED -		CONTRACT NO. 68B21				
		DATE -	REVISED -		ILLINOIS FED. AID PROJECT				