


Wrong Way Traffic Control for Partial Cloverleafs With Island

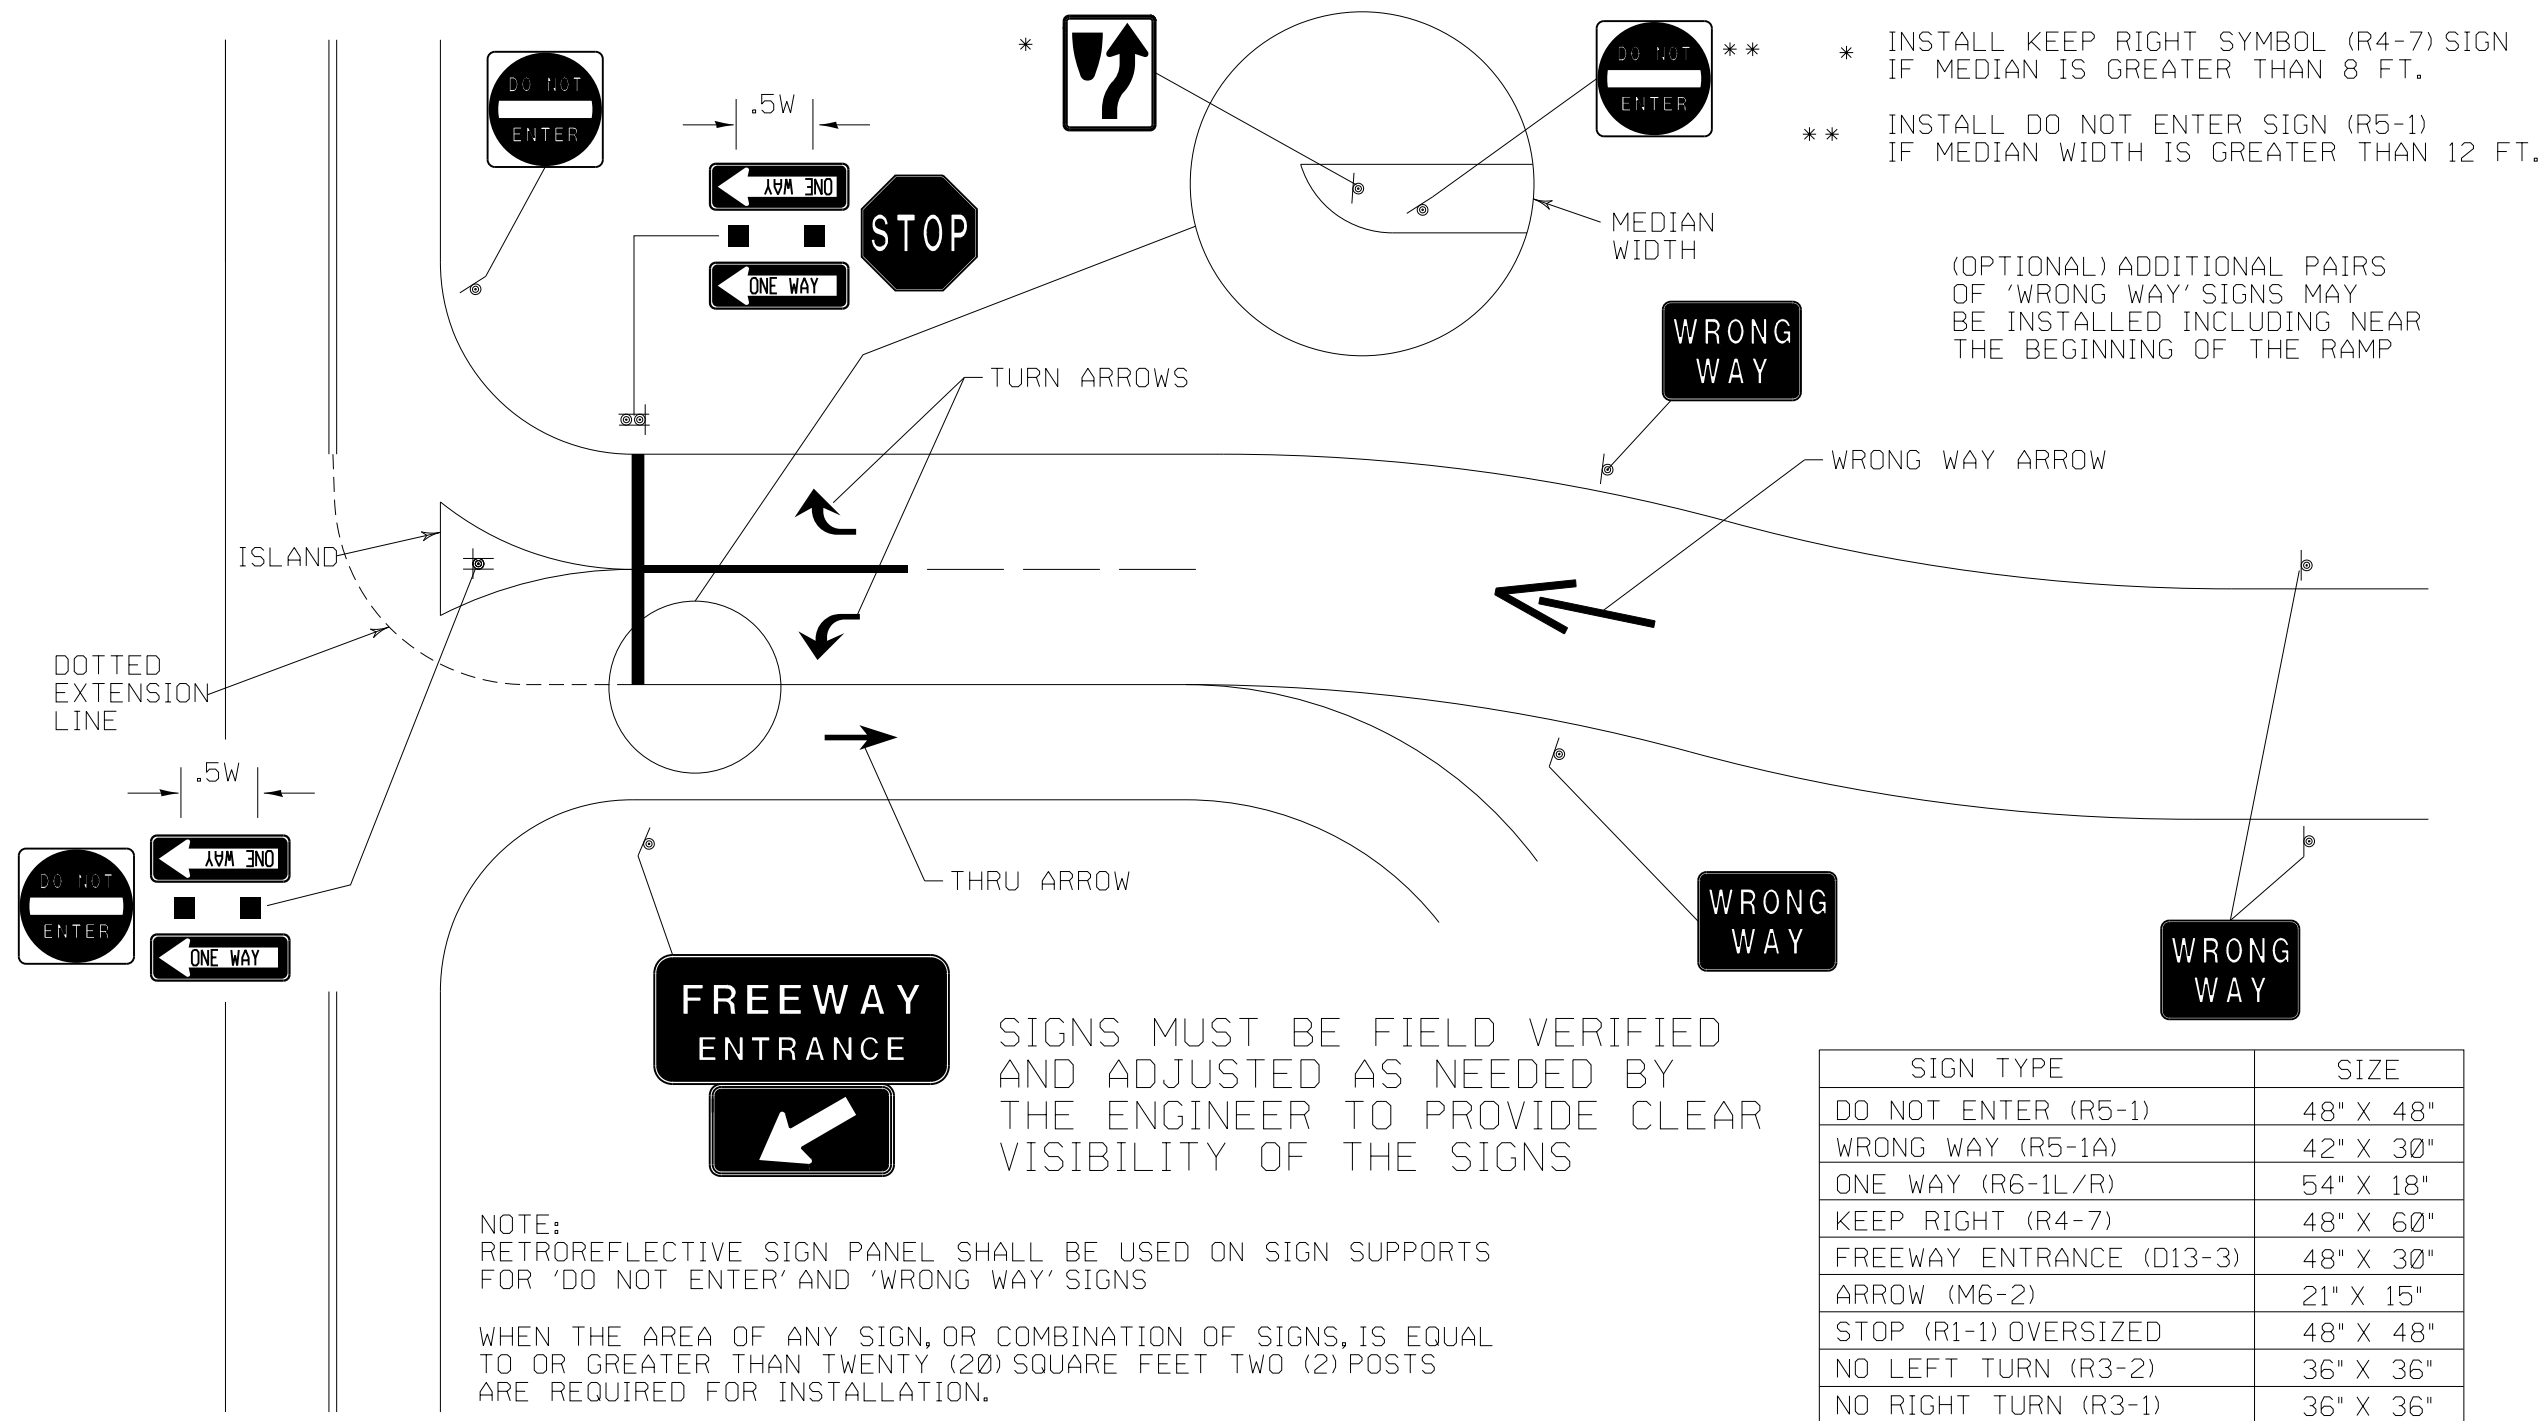

FILE NAME =
D468B32-sht-cover.dgn

USER NAME = keathbr
PLOT SCALE = 100.0000' / 1" =
PLOT DATE = 3/29/2013

DESIGNED -
DRAWN -
CHECKED -
DATE -

REVISED -
REVISED -
REVISED -
REVISED -

STATE OF ILLINOIS
DEPARTMENT OF TRANSPORTATION

PROPOSED SIGNING DETAIL

SCALE: SHEET OF SHEETS STA. TO STA.

F.A. RTE.	SECTION	COUNTY	TOTAL SHEETS	SHEET NO.
VAR	04 WWD WARNING SIGNAGE 2013	VARIOUS	13	12
ILLINOIS FED. AID PROJECT			CONTRACT NO. 68B32	