


# Wrong Way Traffic Control for Diamond Interchange Exit Ramp

SIGNS MUST BE FIELD VERIFIED AND ADJUSTED AS NEEDED BY THE ENGINEER TO PROVIDE CLEAR VISIBILITY OF THE SIGNS

SIGN TYPE	SIZE
DO NOT ENTER (R5-1)	48" X 48"
WRONG WAY (R5-1A)	42" X 30"
ONE WAY (R6-1L/R)	54" X 18"
KEEP RIGHT (R4-7)	48" X 60"
FREEWAY ENTRANCE (D13-3)	48" X 30"
ARROW (M6-2)	21" X 15"
STOP (R1-1) OVERSIZED	48" X 48"
NO LEFT TURN (R3-2)	36" X 36"
NO RIGHT TURN (R3-1)	36" X 36"

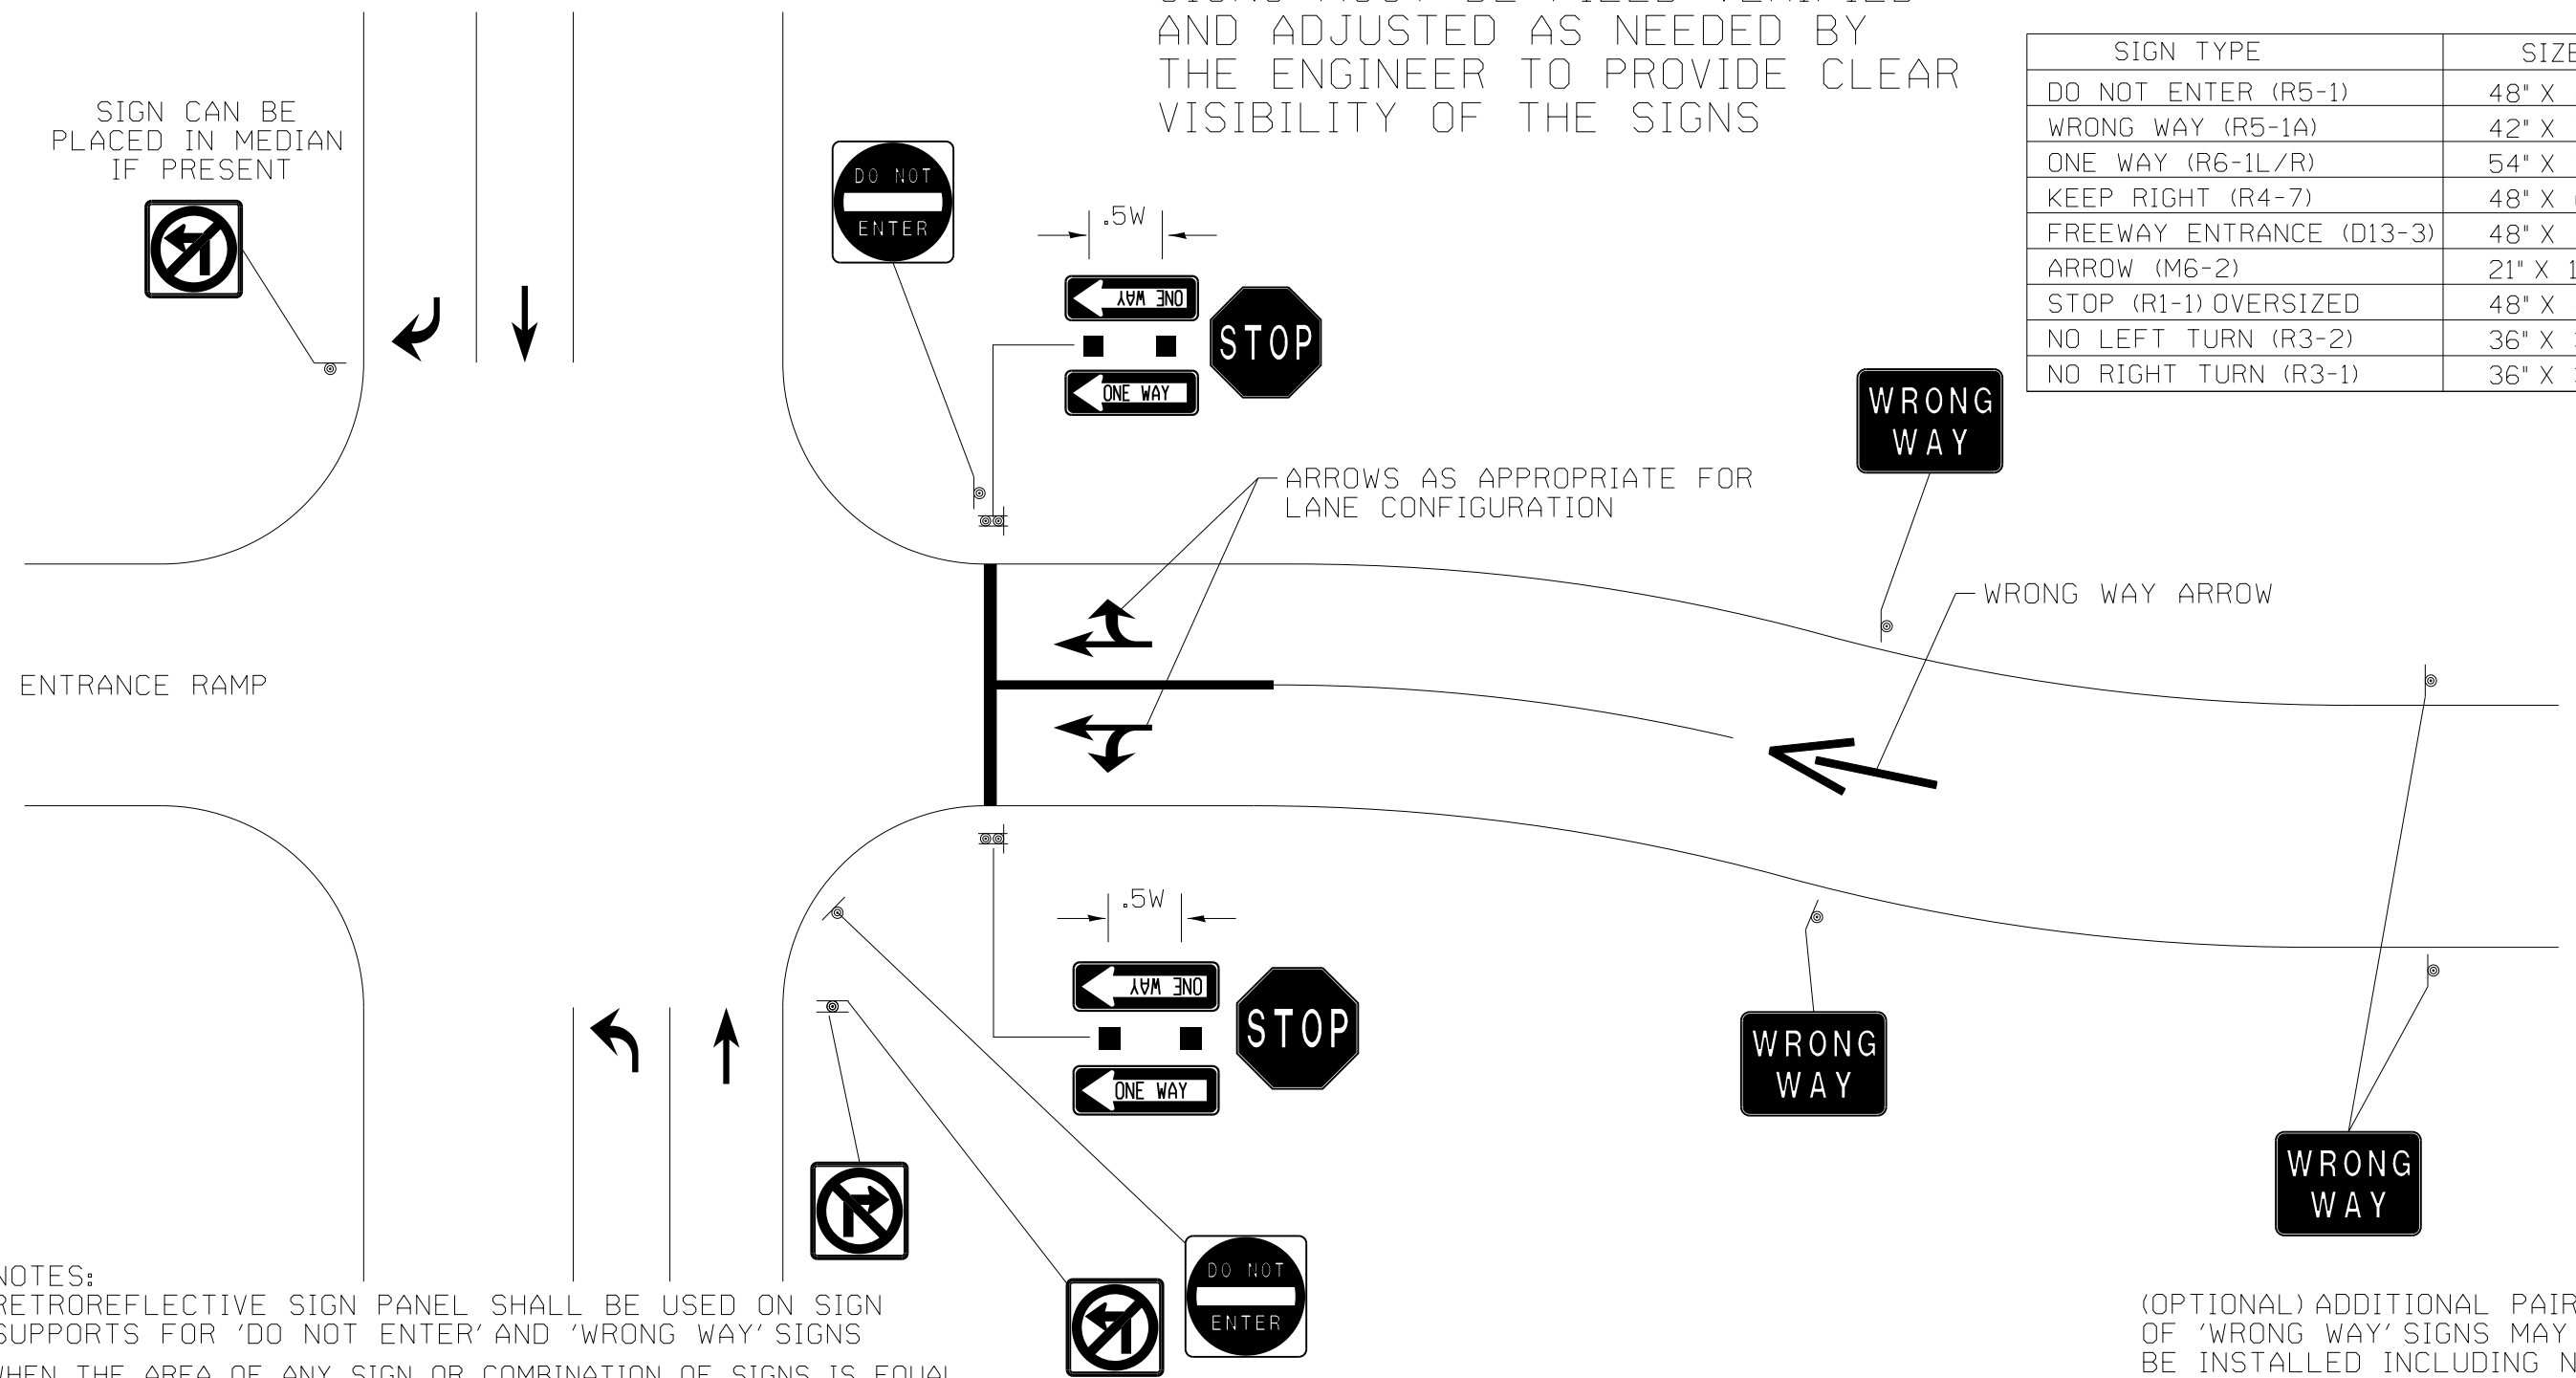

NOTES:  
 RETROREFLECTIVE SIGN PANEL SHALL BE USED ON SIGN SUPPORTS FOR 'DO NOT ENTER' AND 'WRONG WAY' SIGNS  
 WHEN THE AREA OF ANY SIGN, OR COMBINATION OF SIGNS, IS EQUAL TO OR GREATER THAN TWENTY (20) SQUARE FEET TWO (2) POSTS ARE REQUIRED FOR INSTALLATION.

(OPTIONAL) ADDITIONAL PAIRS OF 'WRONG WAY' SIGNS MAY BE INSTALLED INCLUDING NEAR THE BEGINNING OF THE RAMP