


FINAL SURVEY PLOTTED AREAS CHECKED

DATE BY

ORIGINAL SURVEY PLOTTED AREAS CHECKED

DATE BY

BOWMAN, BARRETT & ASSOCIATES INC.  
 CONSULTING ENGINEERS  
 Chicago, Illinois  
 312.228.0100  
 www.bbainc.com

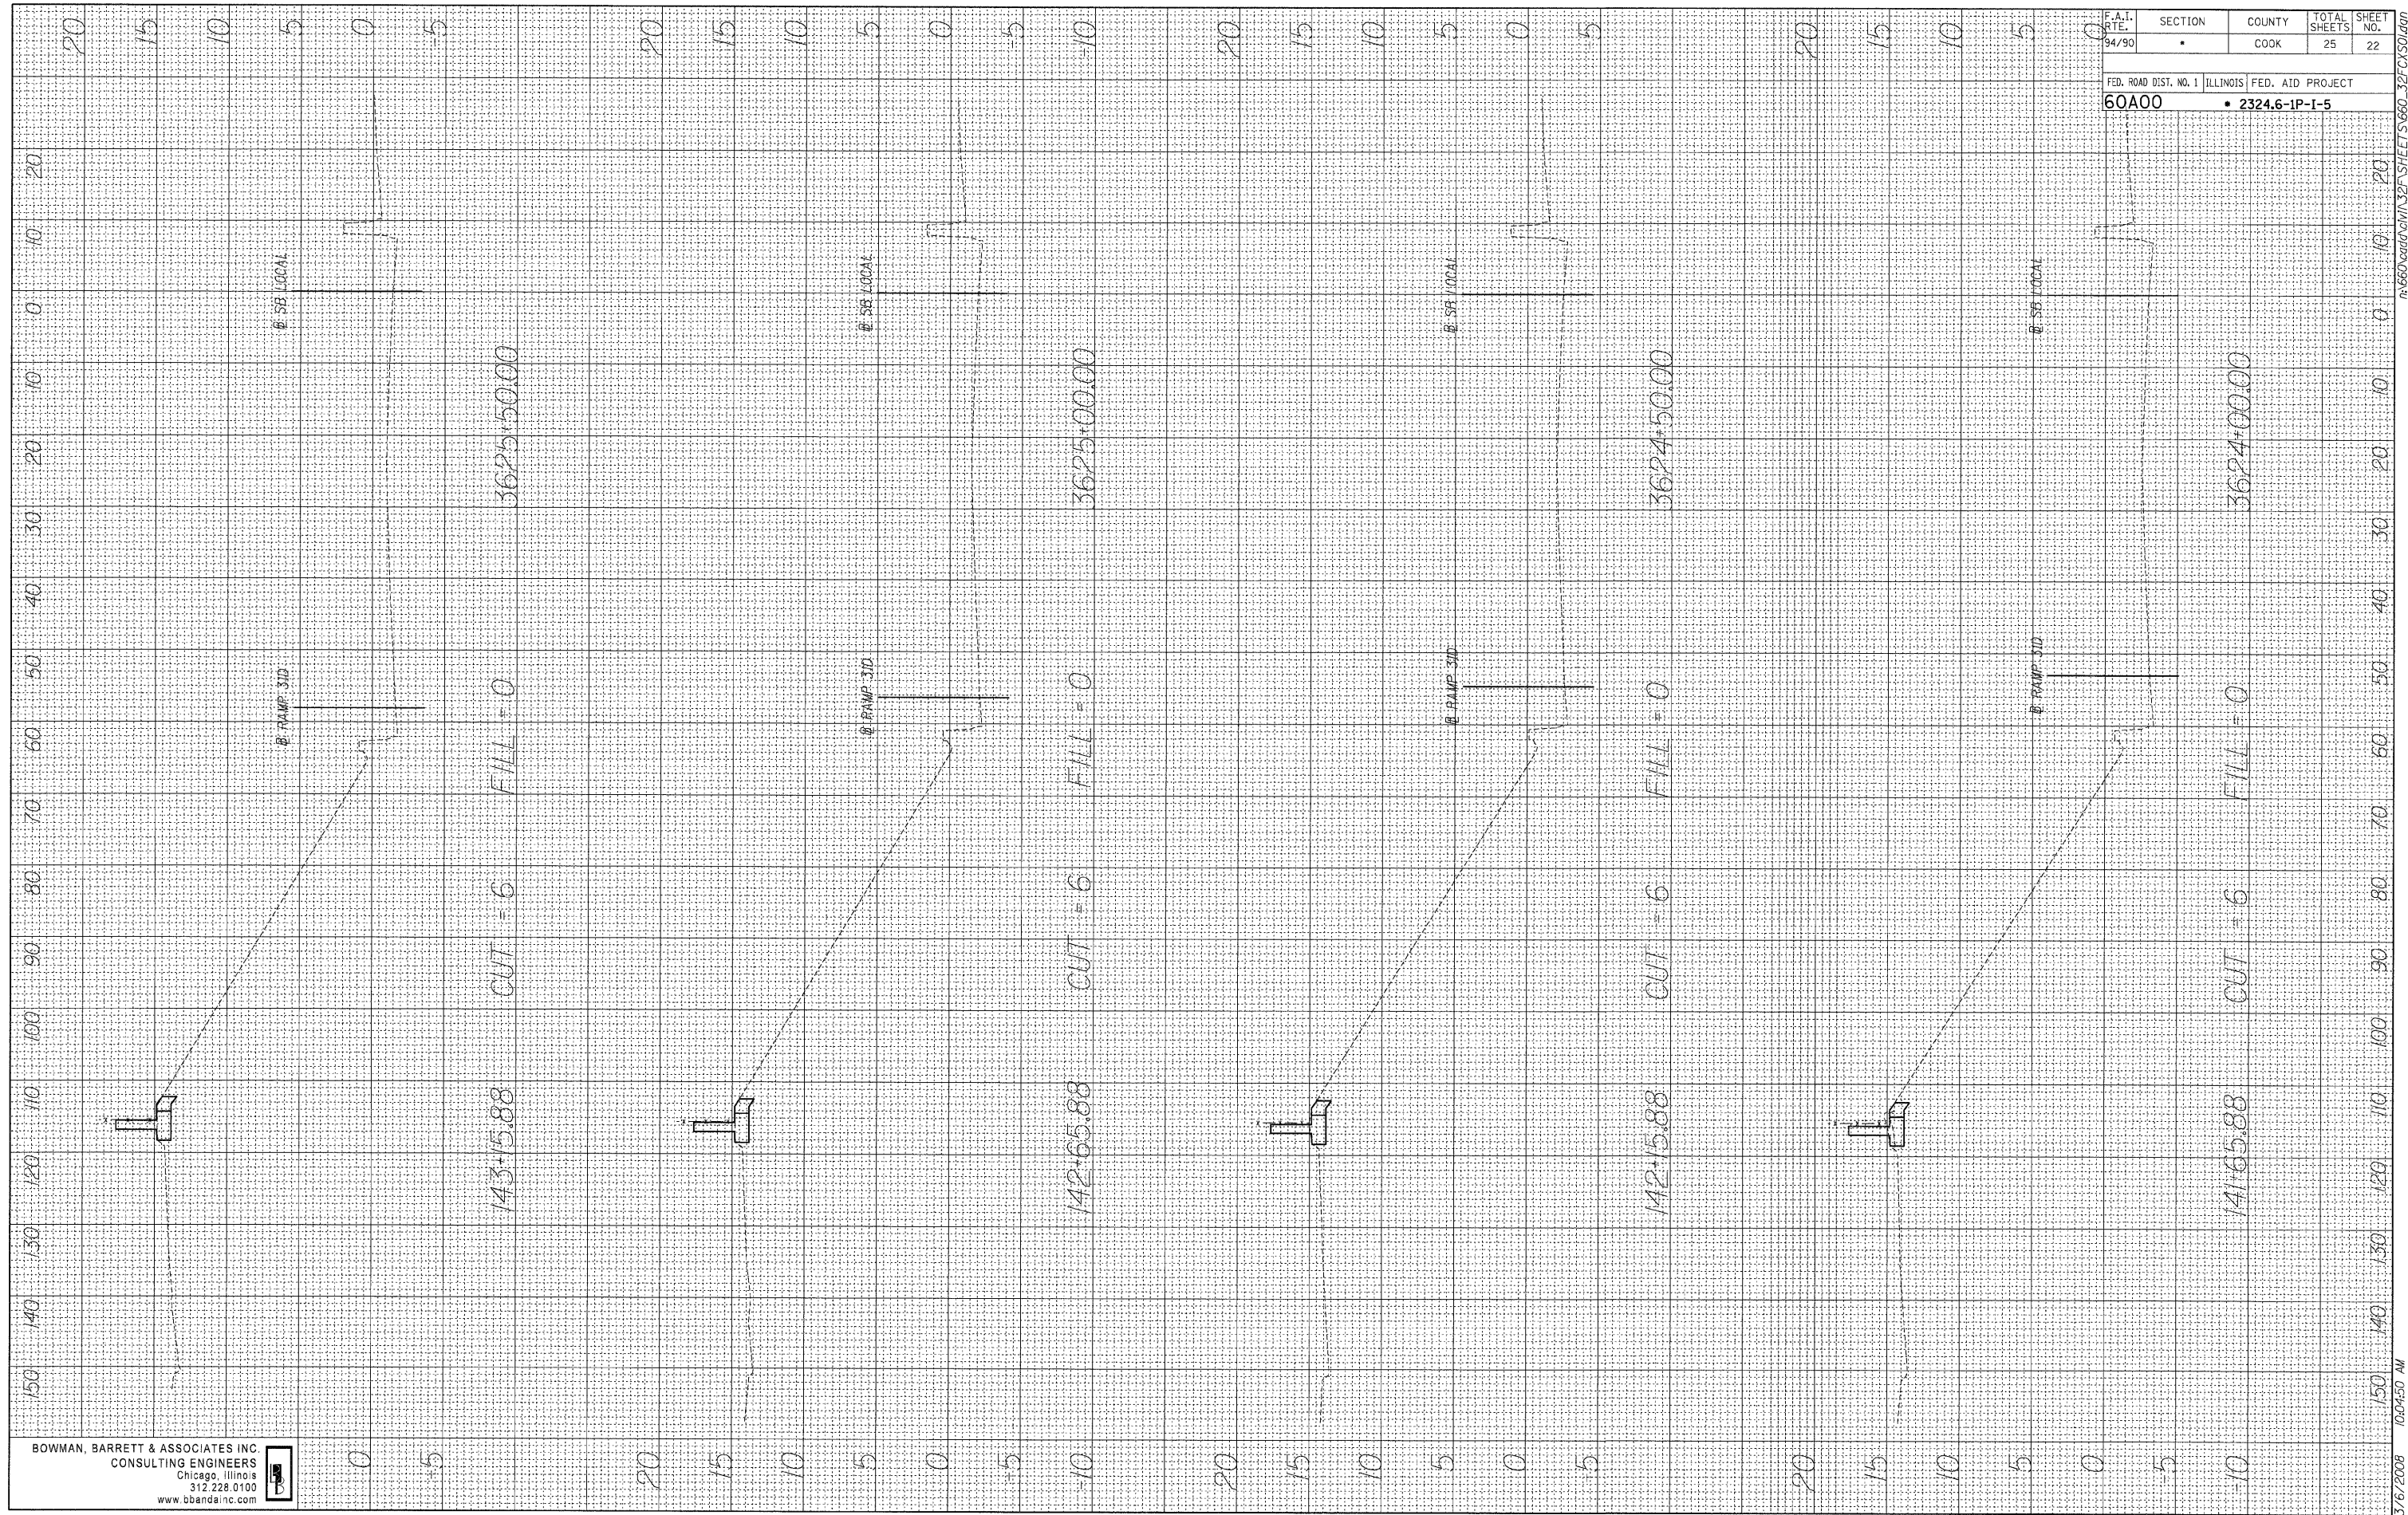

F.A.I. R.T.E. 94/90	SECTION	COUNTY COOK	TOTAL SHEETS 25	SHEET NO. 22
FED. ROAD DIST. NO. 1 60A00		ILLINOIS FED. AID PROJECT 2324.6-1P-1-5		

3/6/2008 10:04:50 AM