


FINAL SURVEY SURVEYED PLOTTED
NOTE BOOK TEMPLATE
NO. AREAS CHECKED

ORIGINAL SURVEY SURVEYED PLOTTED
NOTE BOOK TEMPLATE
NO. AREAS CHECKED

BY _____ DATE _____

BY _____ DATE _____

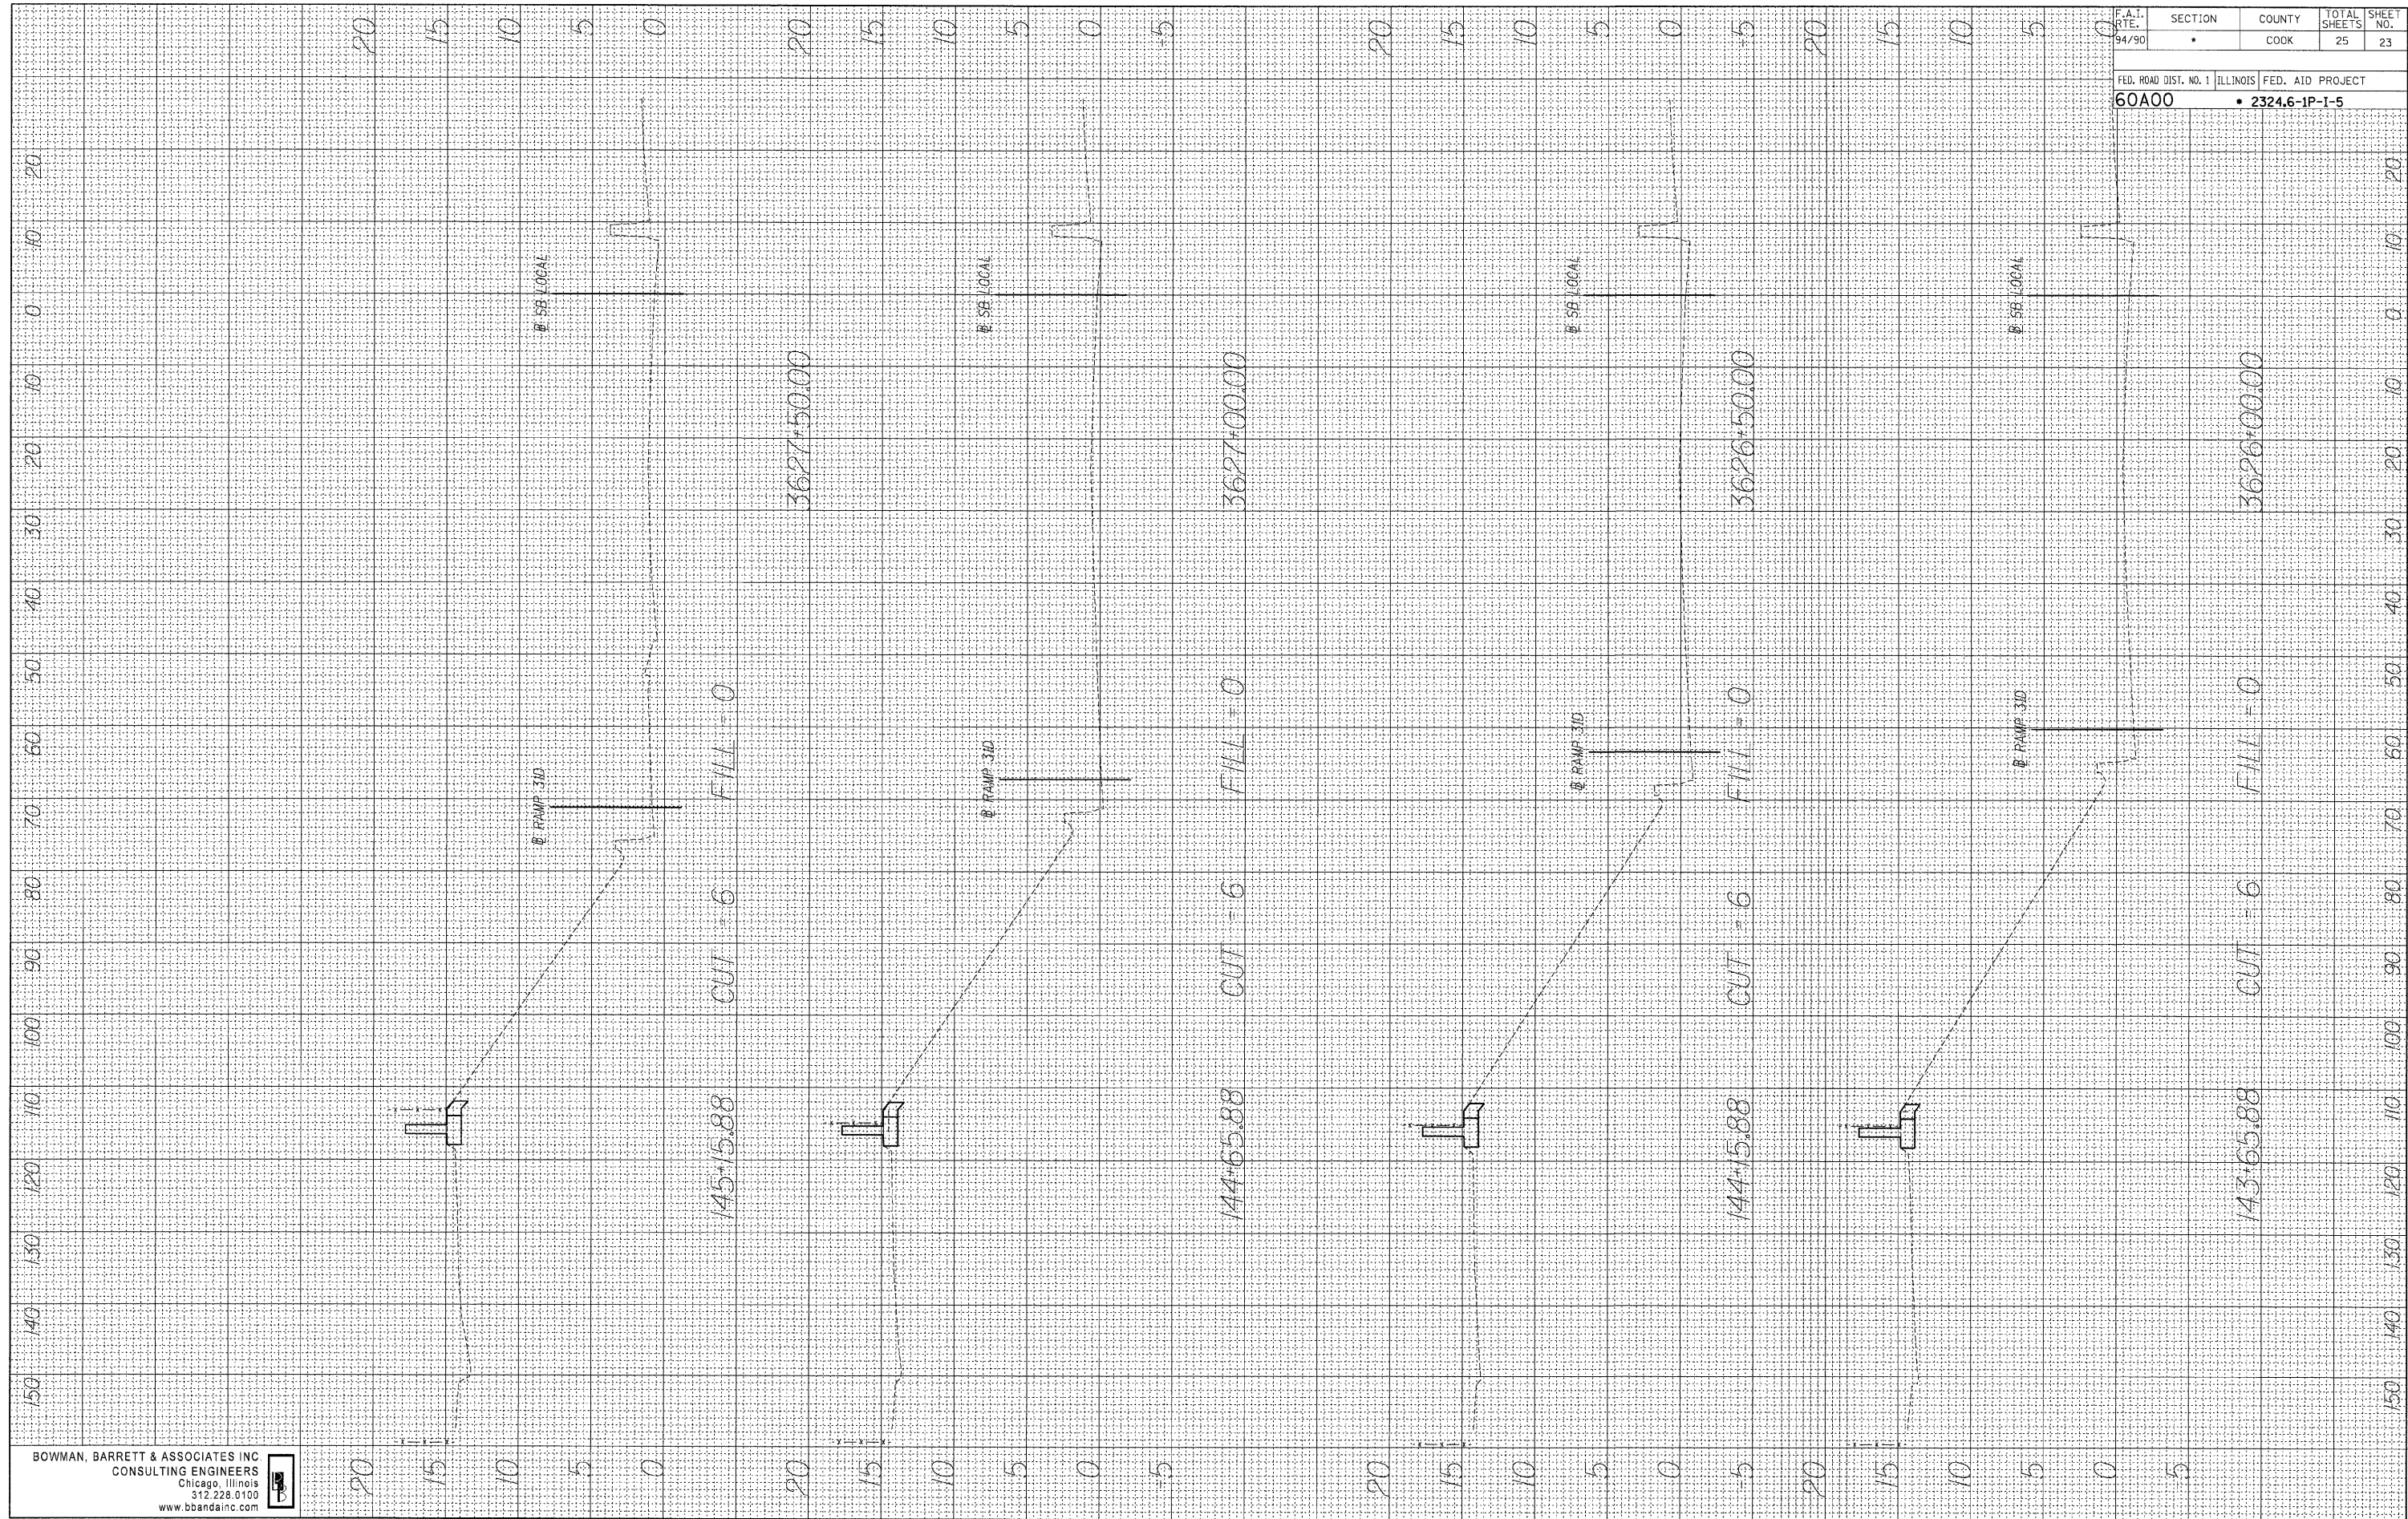

BOWMAN, BARRETT & ASSOCIATES INC
CONSULTING ENGINEERS
Chicago, Illinois
312.228.0100
www.bbainc.com

F.A.T. R.T.E. 94/90	SECTION •	COUNTY COOK	TOTAL SHEETS 25	SHEET NO. 23
FED. ROAD DIST. NO. 1 ILLINOIS		FED. AID PROJECT		
60A00		• 2324.6-1P-1-5		

3/6/2008 10:04:52 AM