
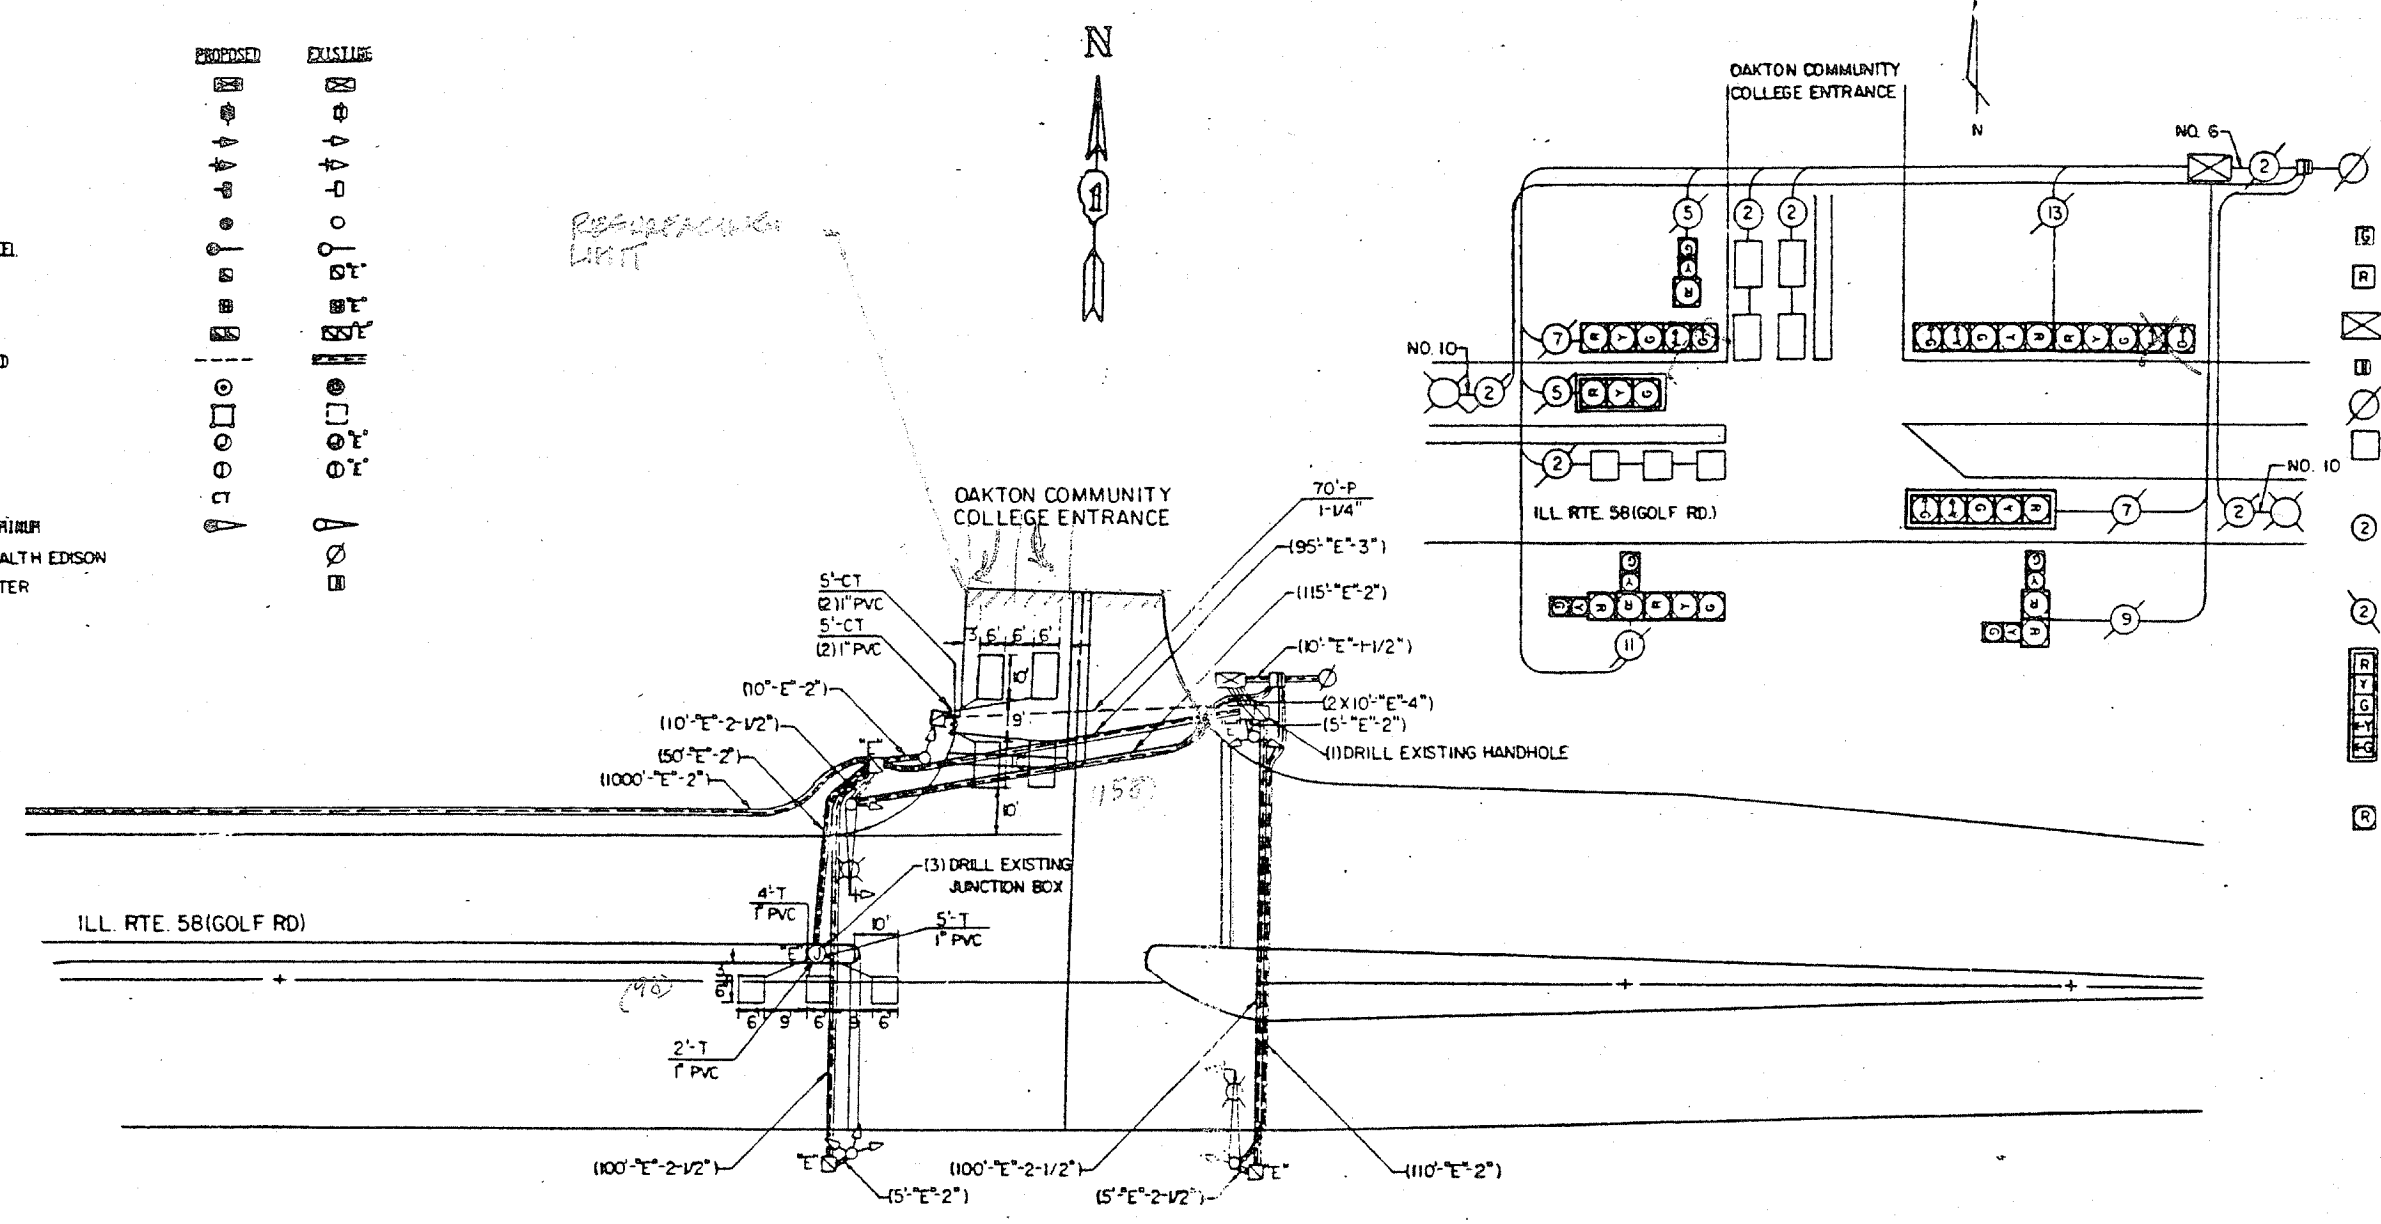


- SIGNAL HEAD WITH BACKPLATE
 SIGNAL HEAD, PEDESTRIAN
 SIGNAL POST
 FAST ARM ASSEMBLY AND POLE, STEEL
 HANDHOLE
 HEAVY DUTY HANDHOLE
 DOUBLE HANDHOLE
 6 S. CONDUIT IN TRENCH OR PUSHED
 PEDESTRIAN PUSHBUTTON DETECTOR
 DETECTOR LOOP
 CONCRETE JUNCTION BOX
 CAST IRON JUNCTION BOX
 COPPER TRENCH
 FAST ARM ASSEMBLY AND POLE, ALUMINUM
 POWER SERVICE BY COMMONWEALTH EDISON
 POWER SERVICE CONTROL CENTER

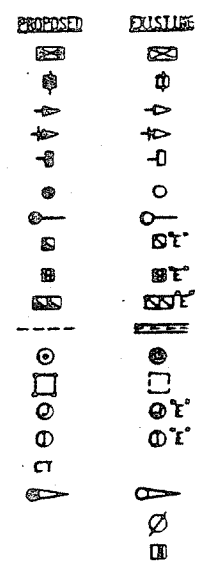

NOTE:
 THIS PLAN IS FOR THE PURPOSE OF REPLACING THE DETECTOR LOOPS ONLY. ALL OTHER INFORMATION SHOWN IS NOT RELATED AND WILL BE DISREGARDED.

REPLACE ALL DETECTOR LOOPS AS SHOWN
 (WITHIN THE RESURFACING LIMITS)

CODE NO.	QUANTITY	UNIT	ITEM
86600600	256	Foot	Detector Loop Replacement

REVISIONS	
NAME	DATE

ILLINOIS DEPARTMENT OF TRANSPORTATION

DETECTOR LOOP REPLACEMENT

ILL. RTE. 58 (GOLF RD.) @ OAKTON C.C.

SCALE: NOT SHOWN
 DATE: APRIL 08

DRAWN BY: JHE
 DESIGNED BY: JHE
 CHECKED BY: DAD