
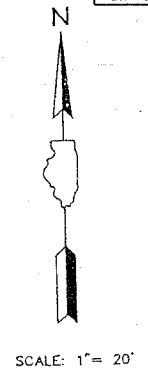


F.A.P. RTE.	SECTION	COUNTY	TOTAL SHEETS	SHEET NO.
339	2007-017RS	COOK	33	17
FED. ROAD DIST. NO.	ILLINOIS	CONTRACT NO. 60C72		

TRAFFIC SIGNAL LEGEND

	PROPOSED	EXISTING
CONTROLLER		
SERVICE INSTALLATION		
SIGNAL HEAD		
SIGNAL HEAD WITH BACKPLATE		
SIGNAL HEAD, PEDESTRIAN		
SIGNAL POST		
MAST ARM ASSEMBLY AND POLE, STEEL		
HANDHOLE		
HEAVY DUTY HANDHOLE		
DOUBLE HANDHOLE		
G.S. CONDUIT IN TRENCH OR PUSHED		
PEDESTRIAN PUSHBUTTON		
DETECTOR LOOP		
COMMON TRENCH		
EMERGENCY VEHICLE SYSTEM DETECTOR		
SIGNAL HEAD OPTICALLY PROGRAMMED		

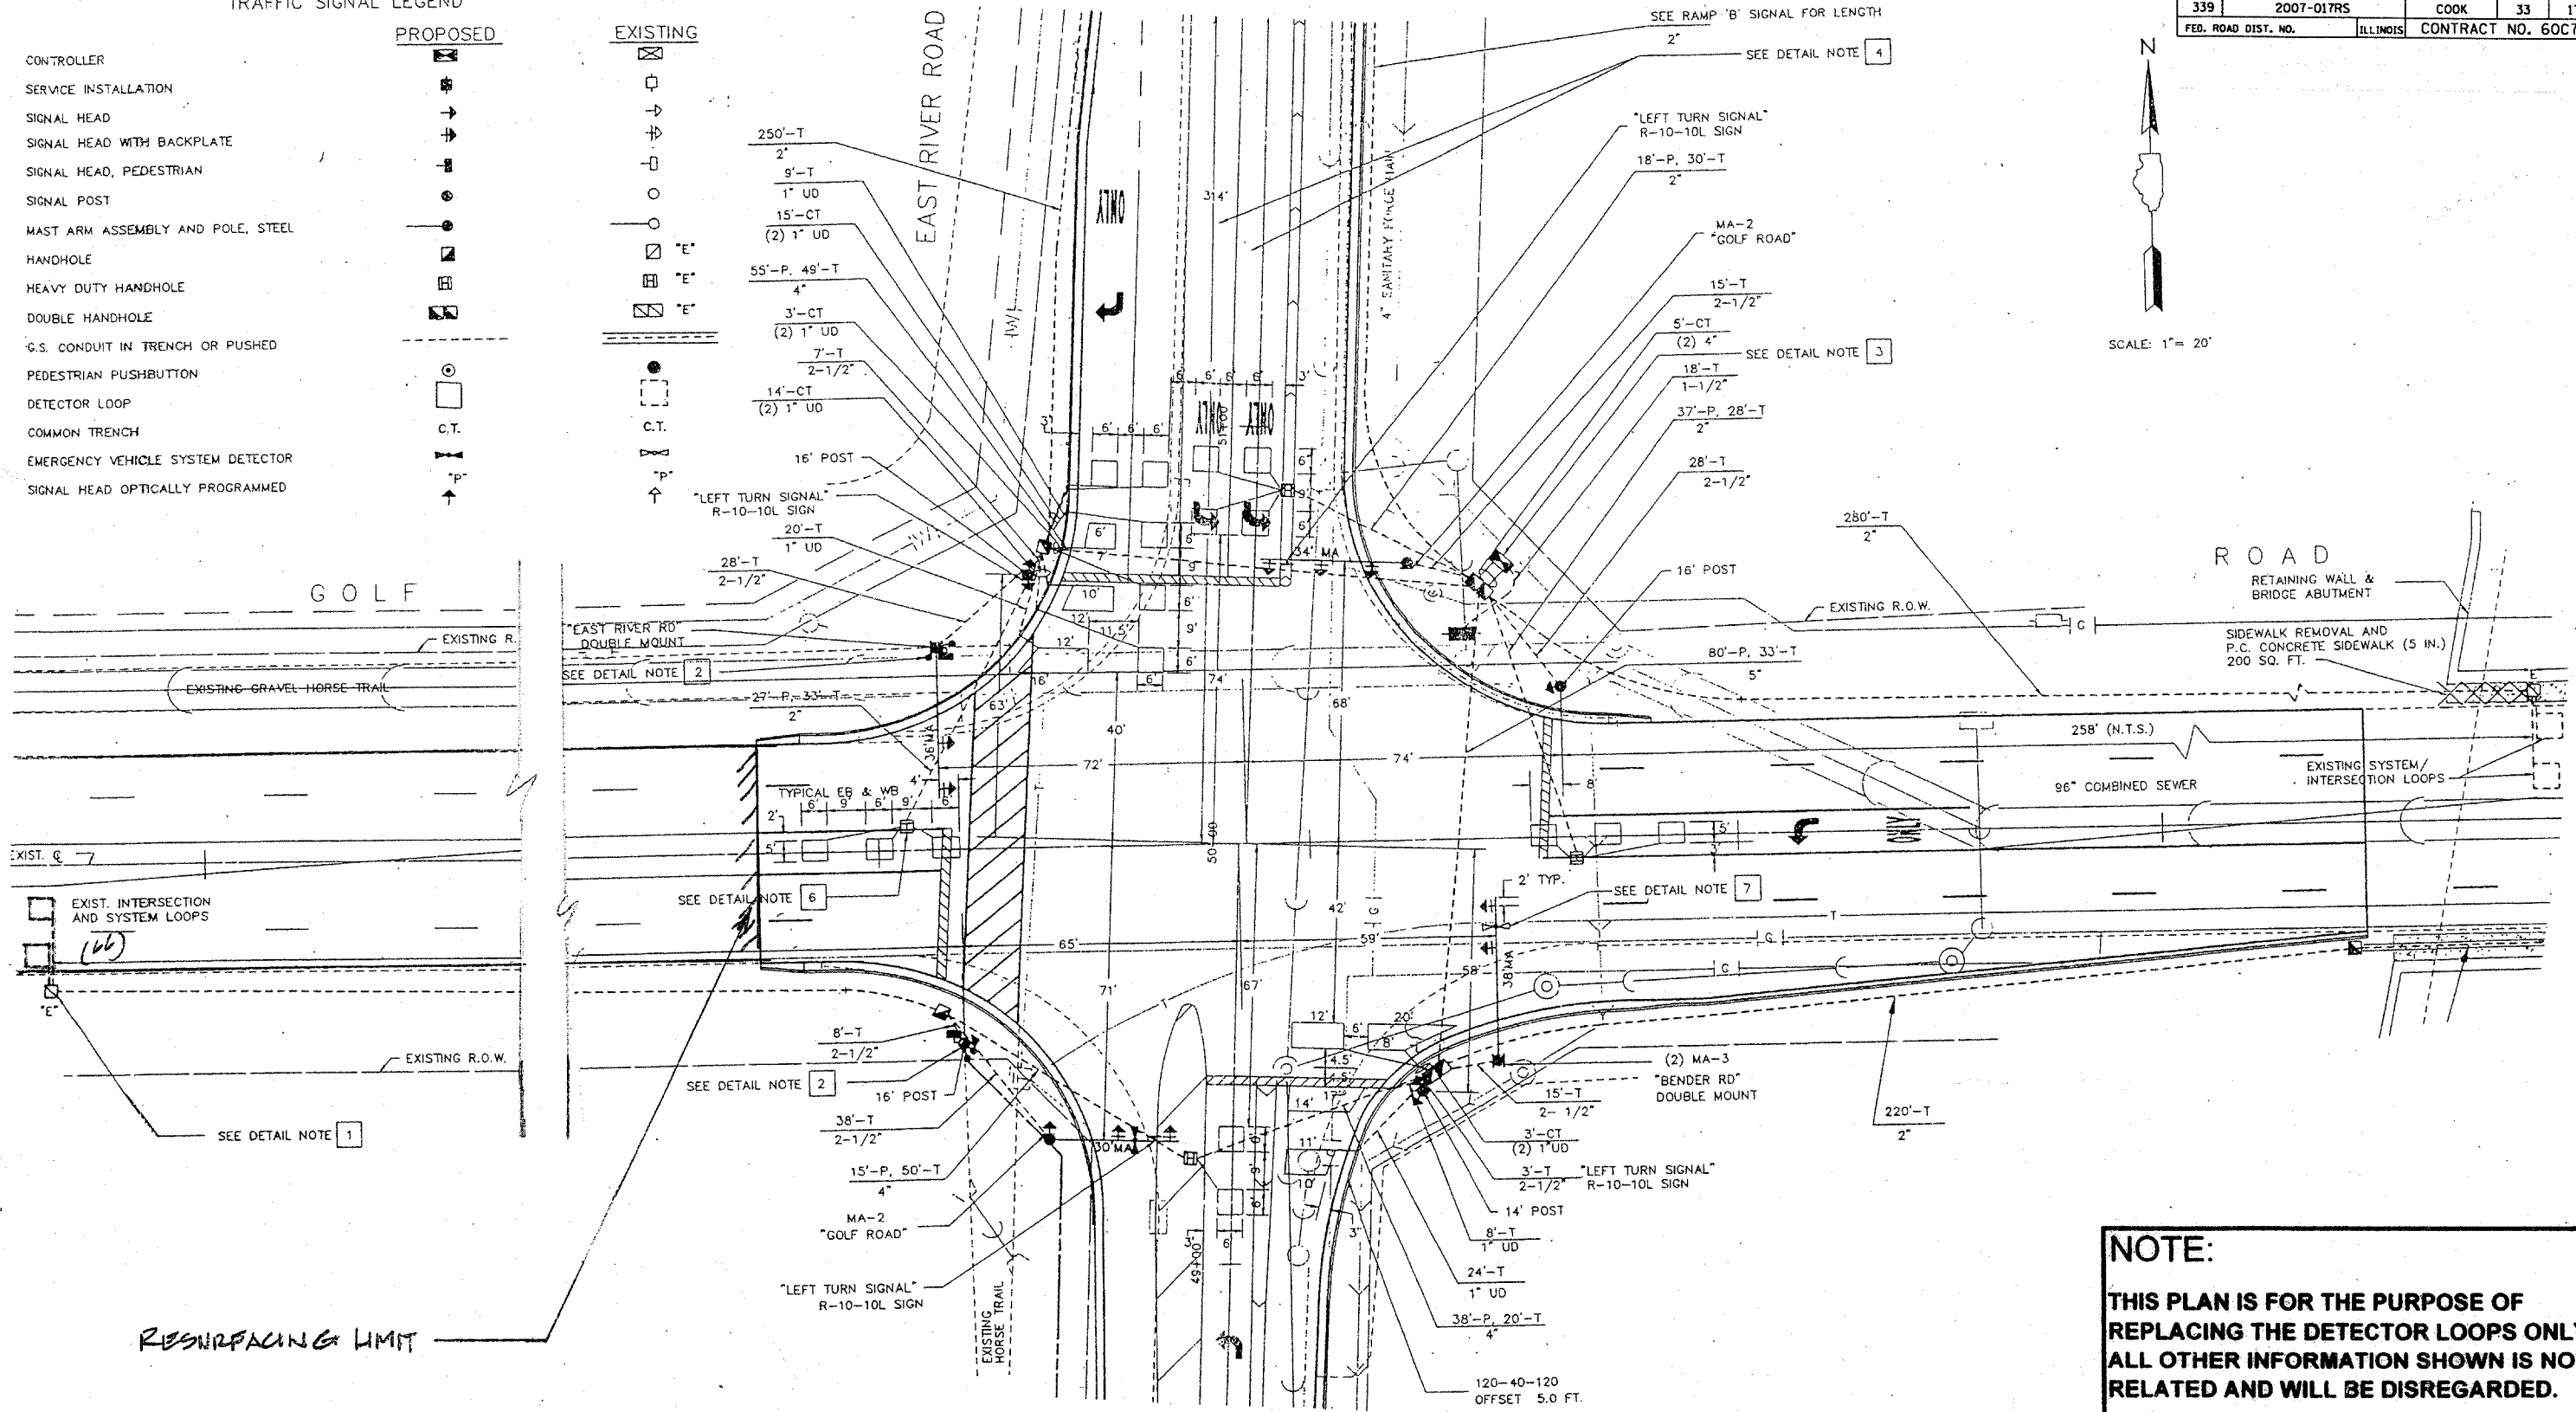

REPLACE ALL DETECTOR LOOPS AS SHOWN

(WITHIN THE RESURFACING LIMITS)

CODE NO.	QUANTITY	UNIT	ITEM
86600600	666	Foot	Detector Loop Replacement

REVISIONS	
NAME	DATE

NOTE:
 THIS PLAN IS FOR THE PURPOSE OF REPLACING THE DETECTOR LOOPS ONLY. ALL OTHER INFORMATION SHOWN IS NOT RELATED AND WILL BE DISREGARDED.

ILLINOIS DEPARTMENT OF TRANSPORTATION
DETECTOR LOOP REPLACEMENT
 ILL. RTE. 58 @ E. RIVER ROAD
 SCALE: N.T.S.
 DATE: APRIL 2008
 DRAWN BY: JHE
 DESIGNED BY: JHE
 CHECKED BY: DAD.