


STATE OF ILLINOIS
DEPARTMENT OF TRANSPORTATION

ROUTE NO.	SECTION	COUNTY	SHEETS	SHEET	SHEET NO. 3 15 SHEETS
FAI 94	*	COOK	30	6	
FED. ROAD DIST. NO. 7	ILLINOIS	FED. AID PROJECT			

Contract Number: 60E12
* 1111-700 HB-BR

NOTE A:
2- #6 a₃(E) bars (Top & Bott.)
Lap with existing #5 bars
2- #4 d(E) (Outside Face of Parapet)
2- #5 d₁(E) (Inside Face of Parapet)

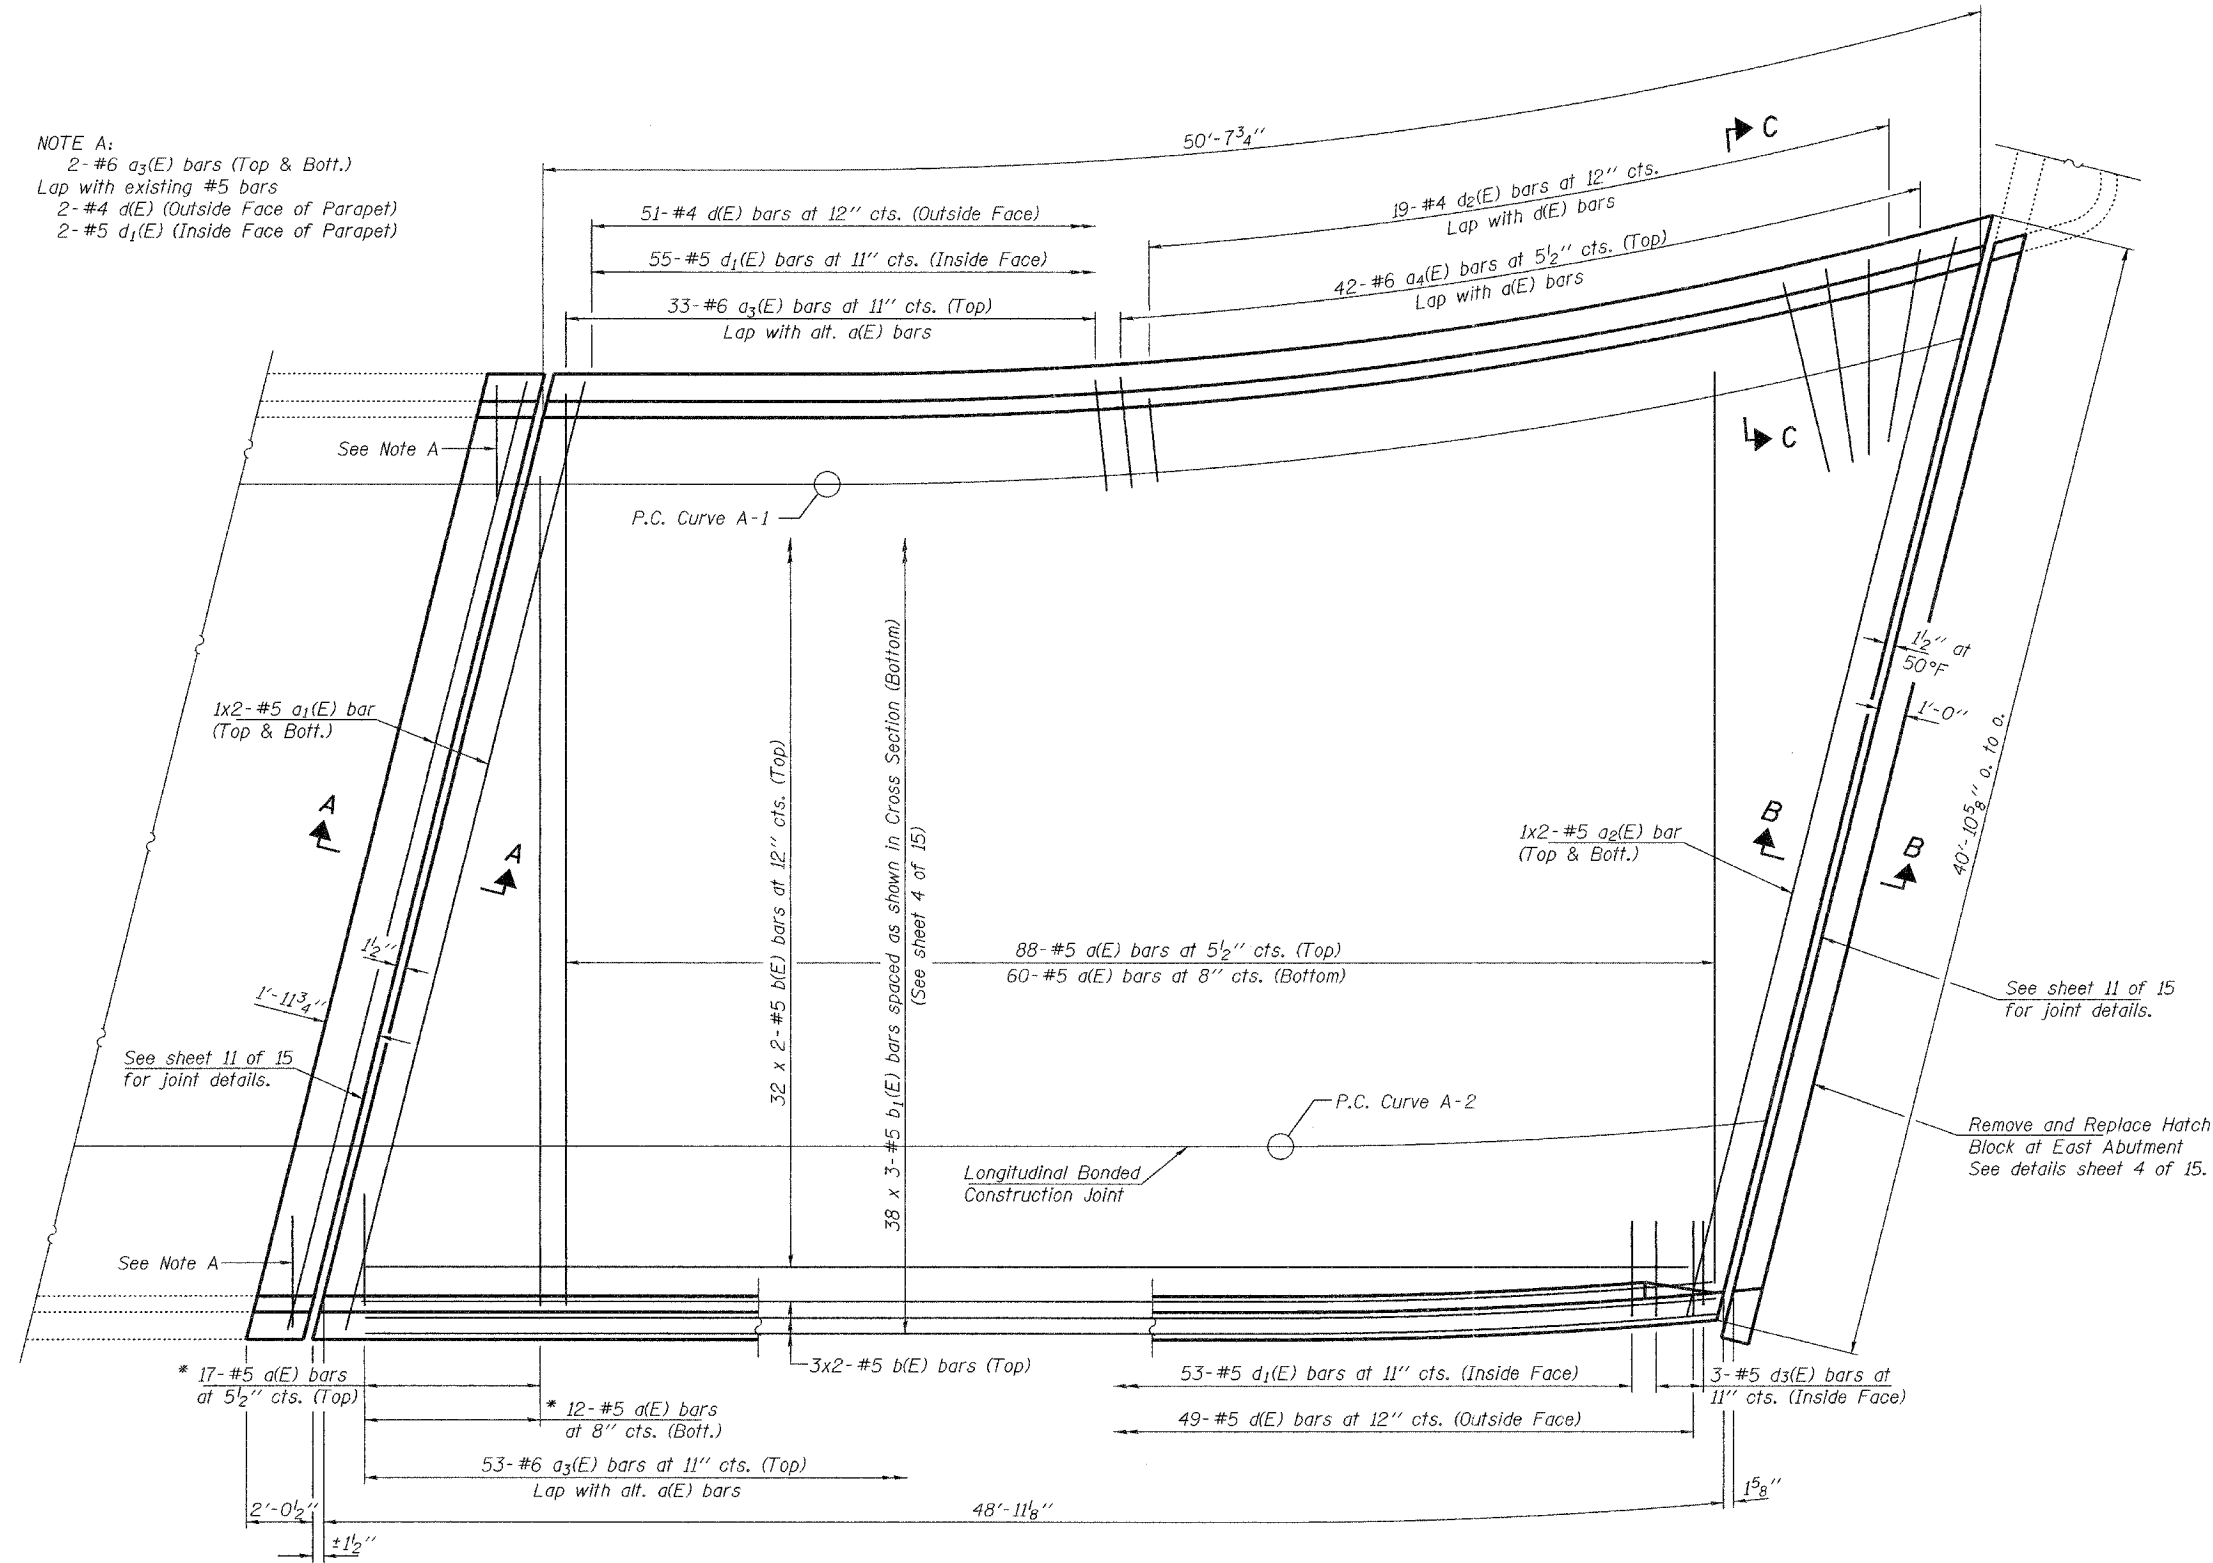

* Order a(E) bars full length. Cut to fit skew and use remainder of bars at opposite end.

Note:
For Sections A-A, B-B, & C-C see sheet 4 of 15.

DESIGNED	ATH
CHECKED	VHV
DRAWN	Steffen
CHECKED	ATH VHV

MAY 16, 2008
EXAMINED *Carl P. ...*
ENGINEER OF STRUCTURAL SERVICES
PASSED *Ralph E. Anderson*
ENGINEER OF BRIDGES AND STRUCTURES

SUPERSTRUCTURE DETAILS
115th ST. OVER FAI RT. 94
COOK COUNTY
SN 016-2042