


F.A.P. RTE.	SECTION	COUNTY	TOTAL SHEETS	SHEET NO.
*	143RS-4	WILL	16	8
STA.		TO STA.		
FED. ROAD DIST. NO. 1 ILLINOIS FED. AID PROJECT				
#350 & 840			CONTRACT NO. 62762	

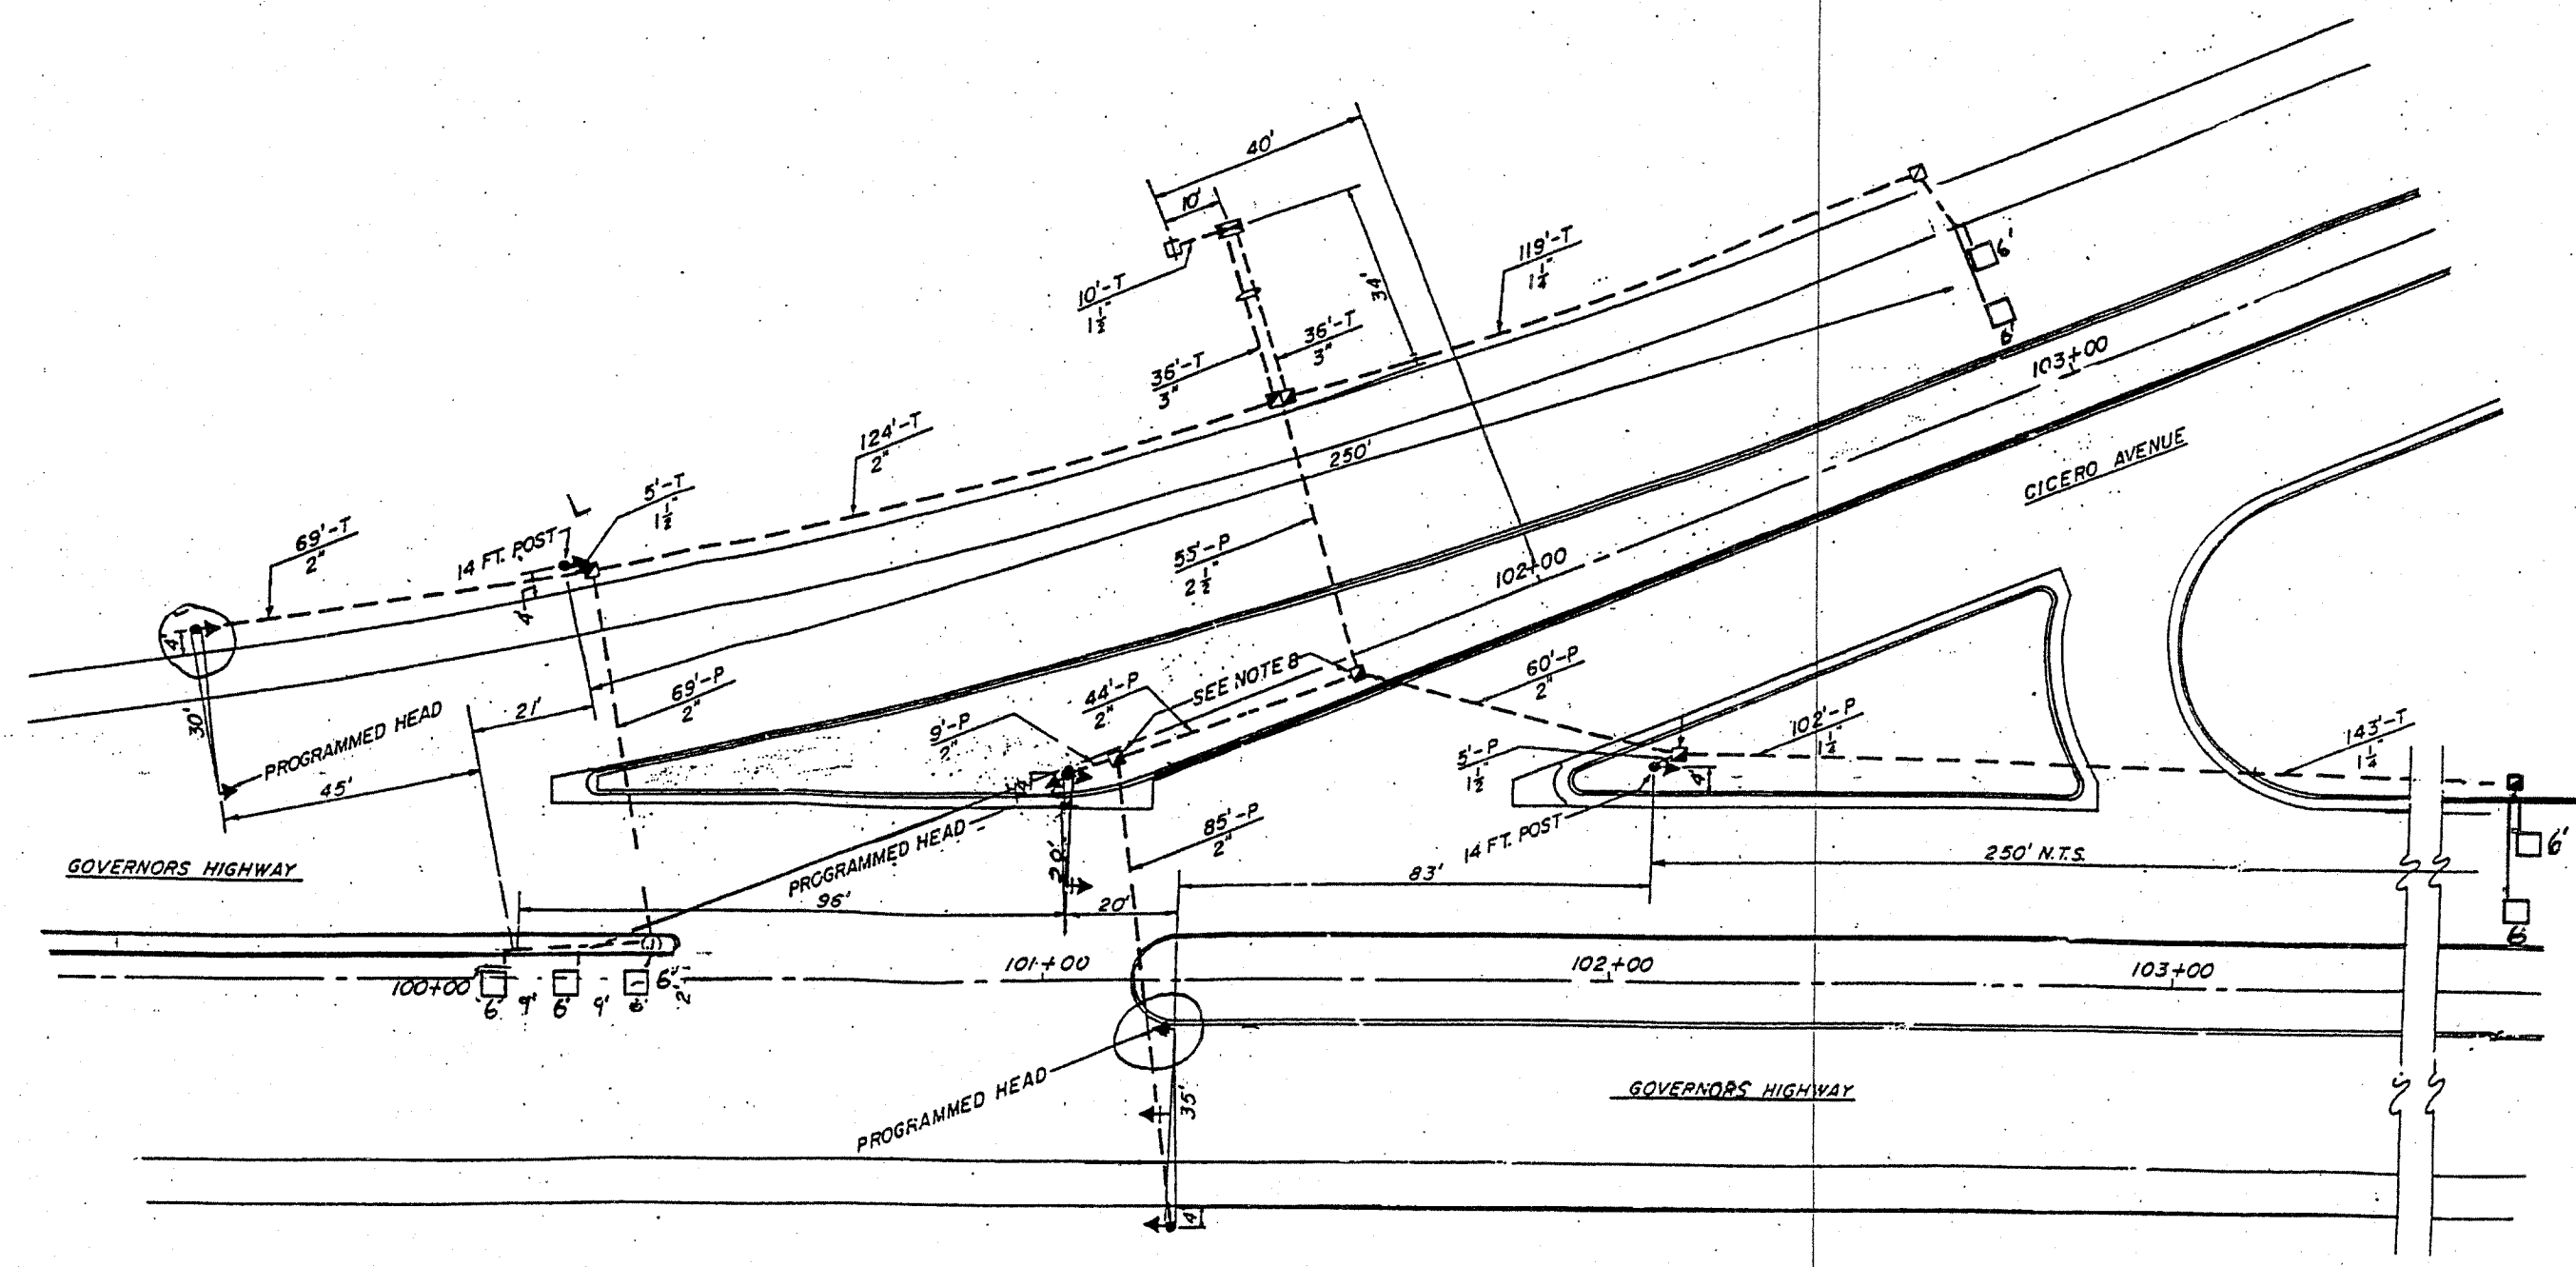

REPLACE ALL DETECTOR LOOPS AS SHOWN

(WITHIN THE RESURFACING LIMITS)

CODE NO.	QUANTITY	UNIT	ITEM
88600600	213'	FOOT	DETECTOR LOOP REPLACEMENT

NOTE:
THIS PLAN IS FOR THE PURPOSE OF REPLACING THE DETECTOR LOOPS. ALL OTHER INFORMATION SHOWN IS NOT RELATED AND WILL BE DISREGARDED.



ILLINOIS DEPARTMENT OF TRANSPORTATION
DETECTOR LOOPS AT:
L RT 50 (CICERO AVE.)
& GOVERNORS HIGHWAY

SCALE: 1" = 40'
DATE: _____
DESIGNED BY: _____
DRAWN BY: _____
CHECKED BY: _____