


FINAL SURVEY	SURVY	BY	DATE
NOTE BOOK	PLOTTED		
AREAS CHECKED	TEMPLATE		
	AREAS CHECKED		

ORIGINAL SURVEY	SURVY	BY	DATE
NOTE BOOK	PLOTTED		
AREAS CHECKED	TEMPLATE		
	AREAS CHECKED		

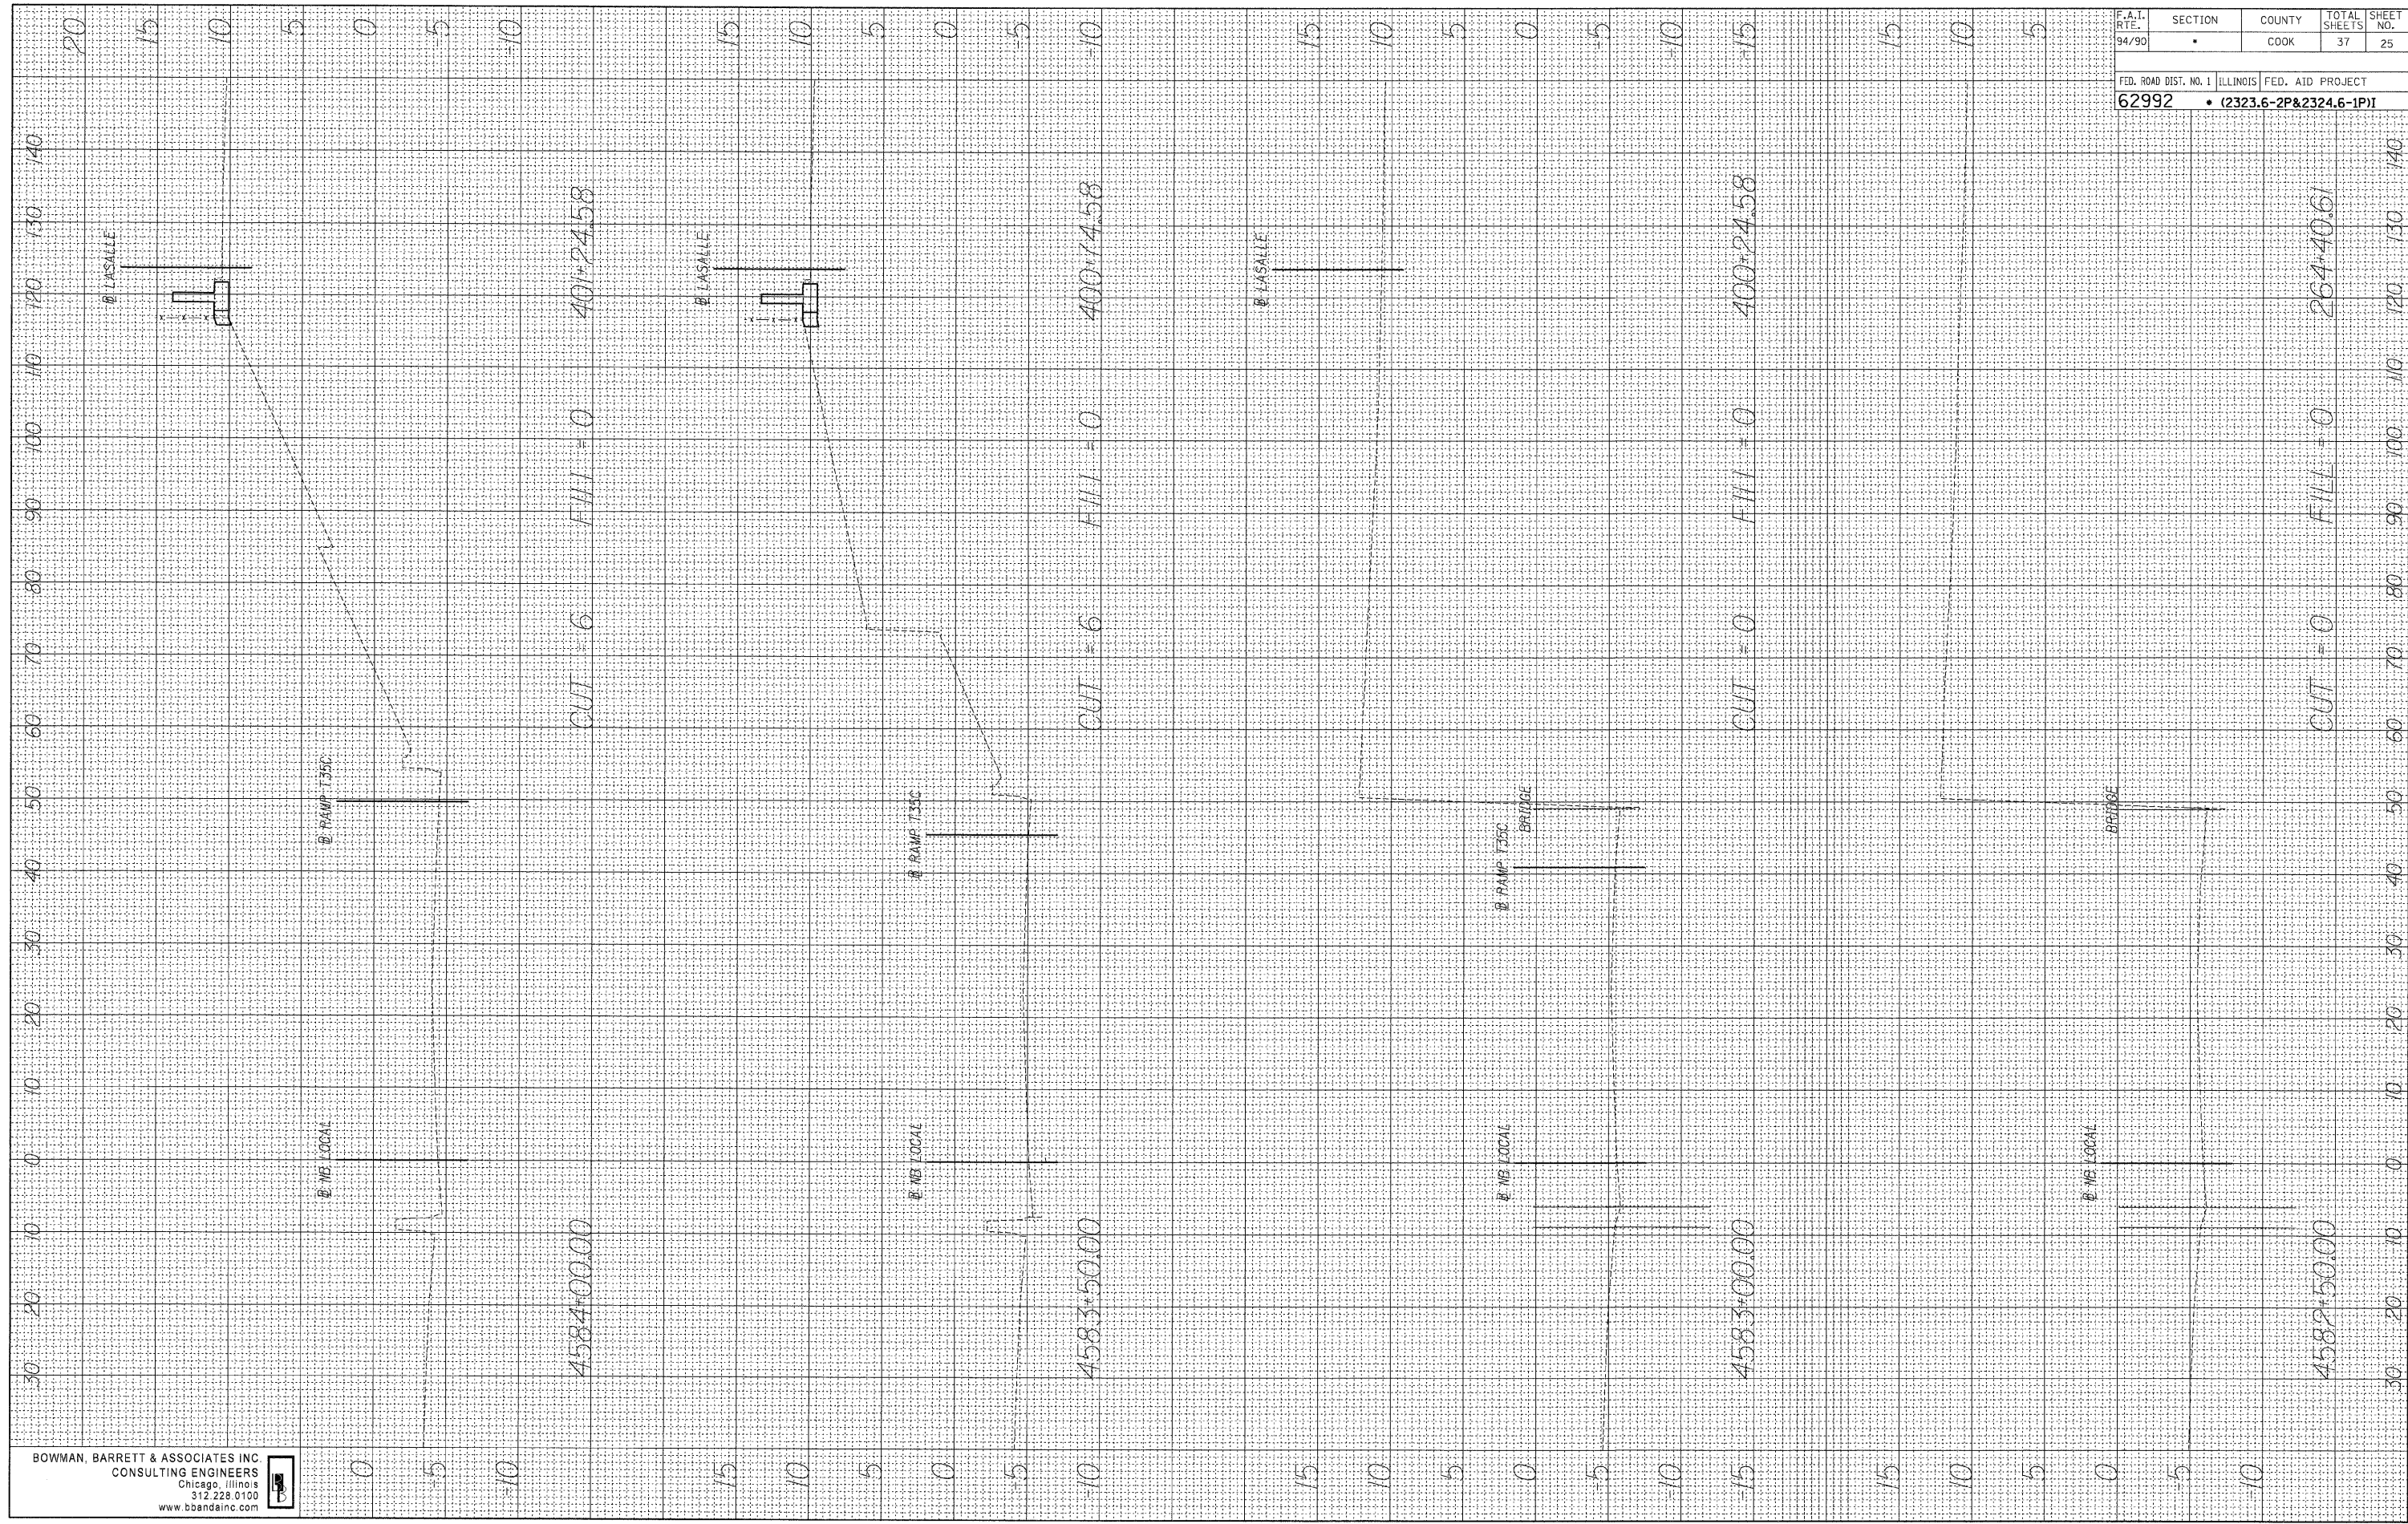

BOWMAN, BARRETT & ASSOCIATES INC  
 CONSULTING ENGINEERS  
 Chicago, Illinois  
 312.228.6100  
 www.bbainc.com

F.A.I. RTE.	SECTION	COUNTY	TOTAL SHEETS	SHEET NO.
94/90	.	COOK	37	25
FED. ROAD DIST. NO. 1		ILLINOIS FED. AID PROJECT		
62992		• (2323.6-2P&2324.6-1P)I		

3/6/2008 9:53:54 AM