


FINAL SURVEY CONVEYED SURVEY PLOTTED NOTE BOOK AREAS CHECKED

ORIGINAL SURVEY SURVEYED SURVEY PLOTTED NOTE BOOK AREAS CHECKED

BY \_\_\_\_\_ DATE \_\_\_\_\_

BY \_\_\_\_\_ DATE \_\_\_\_\_

BOWMAN BARRETT & ASSOCIATES INC  
CONSULTING ENGINEERS  
Chicago, Illinois  
312.228.0100  
www.bbainc.com

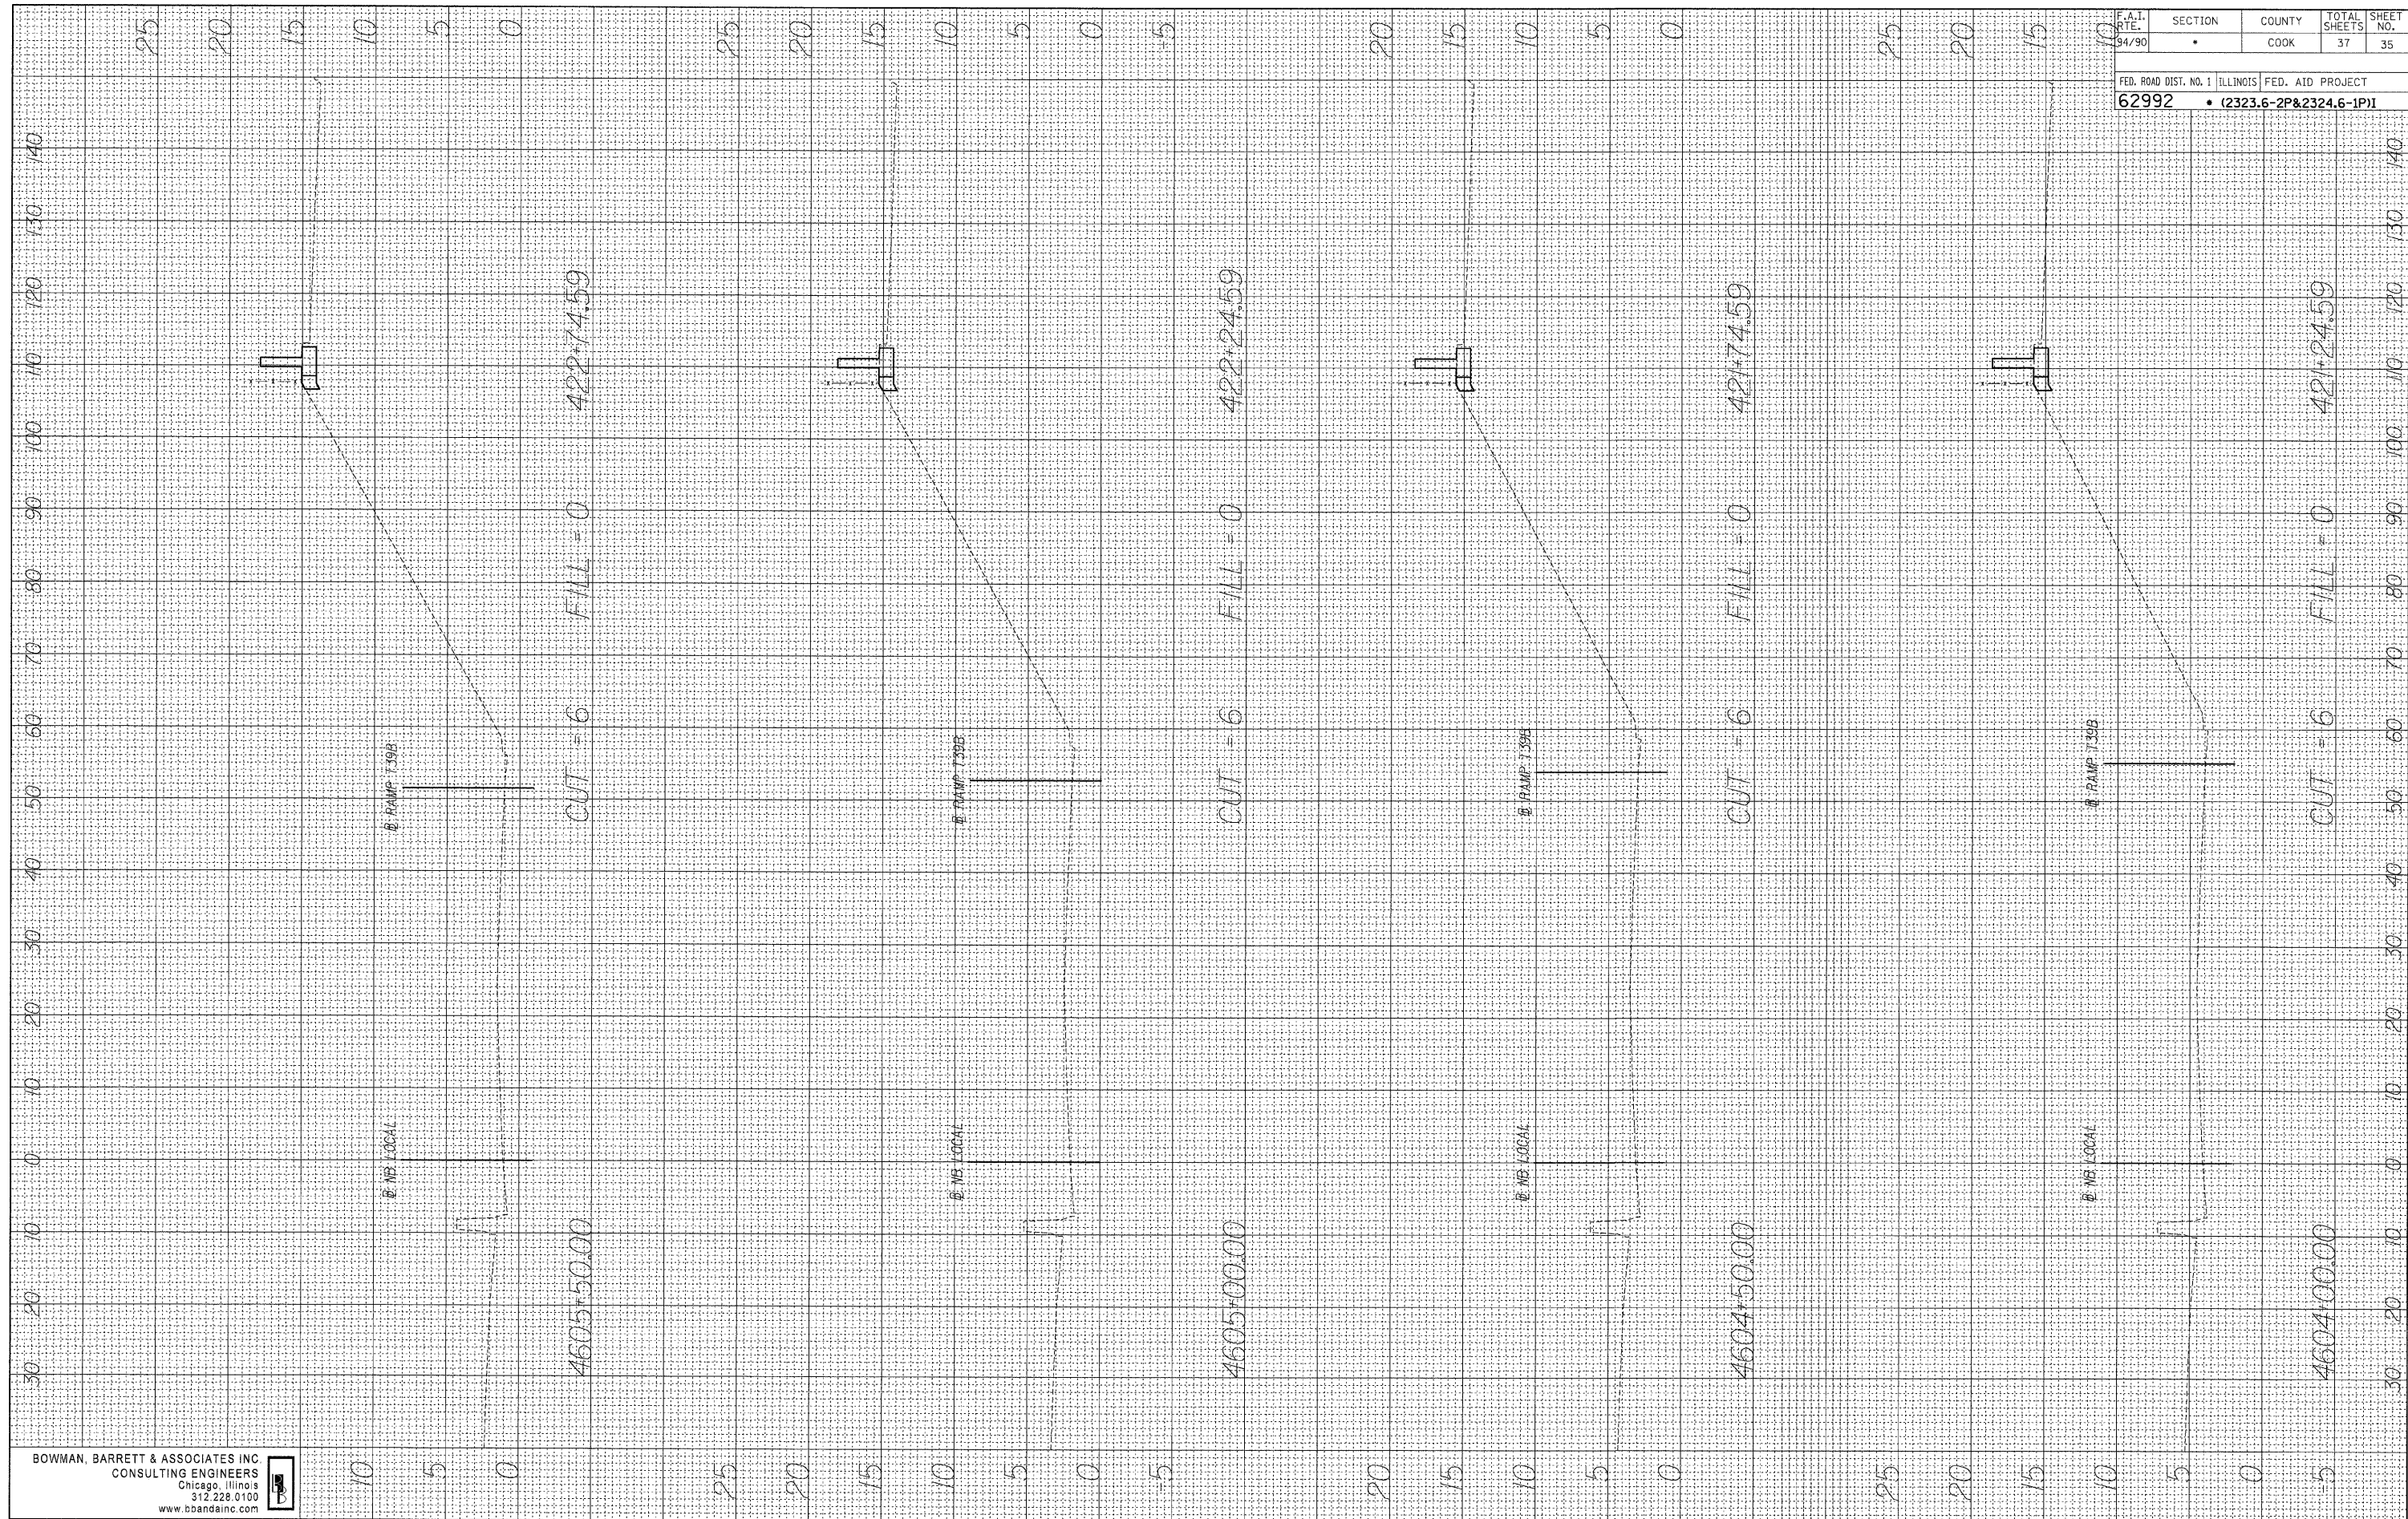

F.A.I. DATE: 9/4/90	SECTION: *	COUNTY: COOK	TOTAL SHEETS: 37	SHEET NO.: 35
FED. ROAD DIST. NO. 1 ILLINOIS FED. AID PROJECT				
62992 • (2323.6-2P&2324.6-1P)				

3/16/2008 9:54:12 AM