
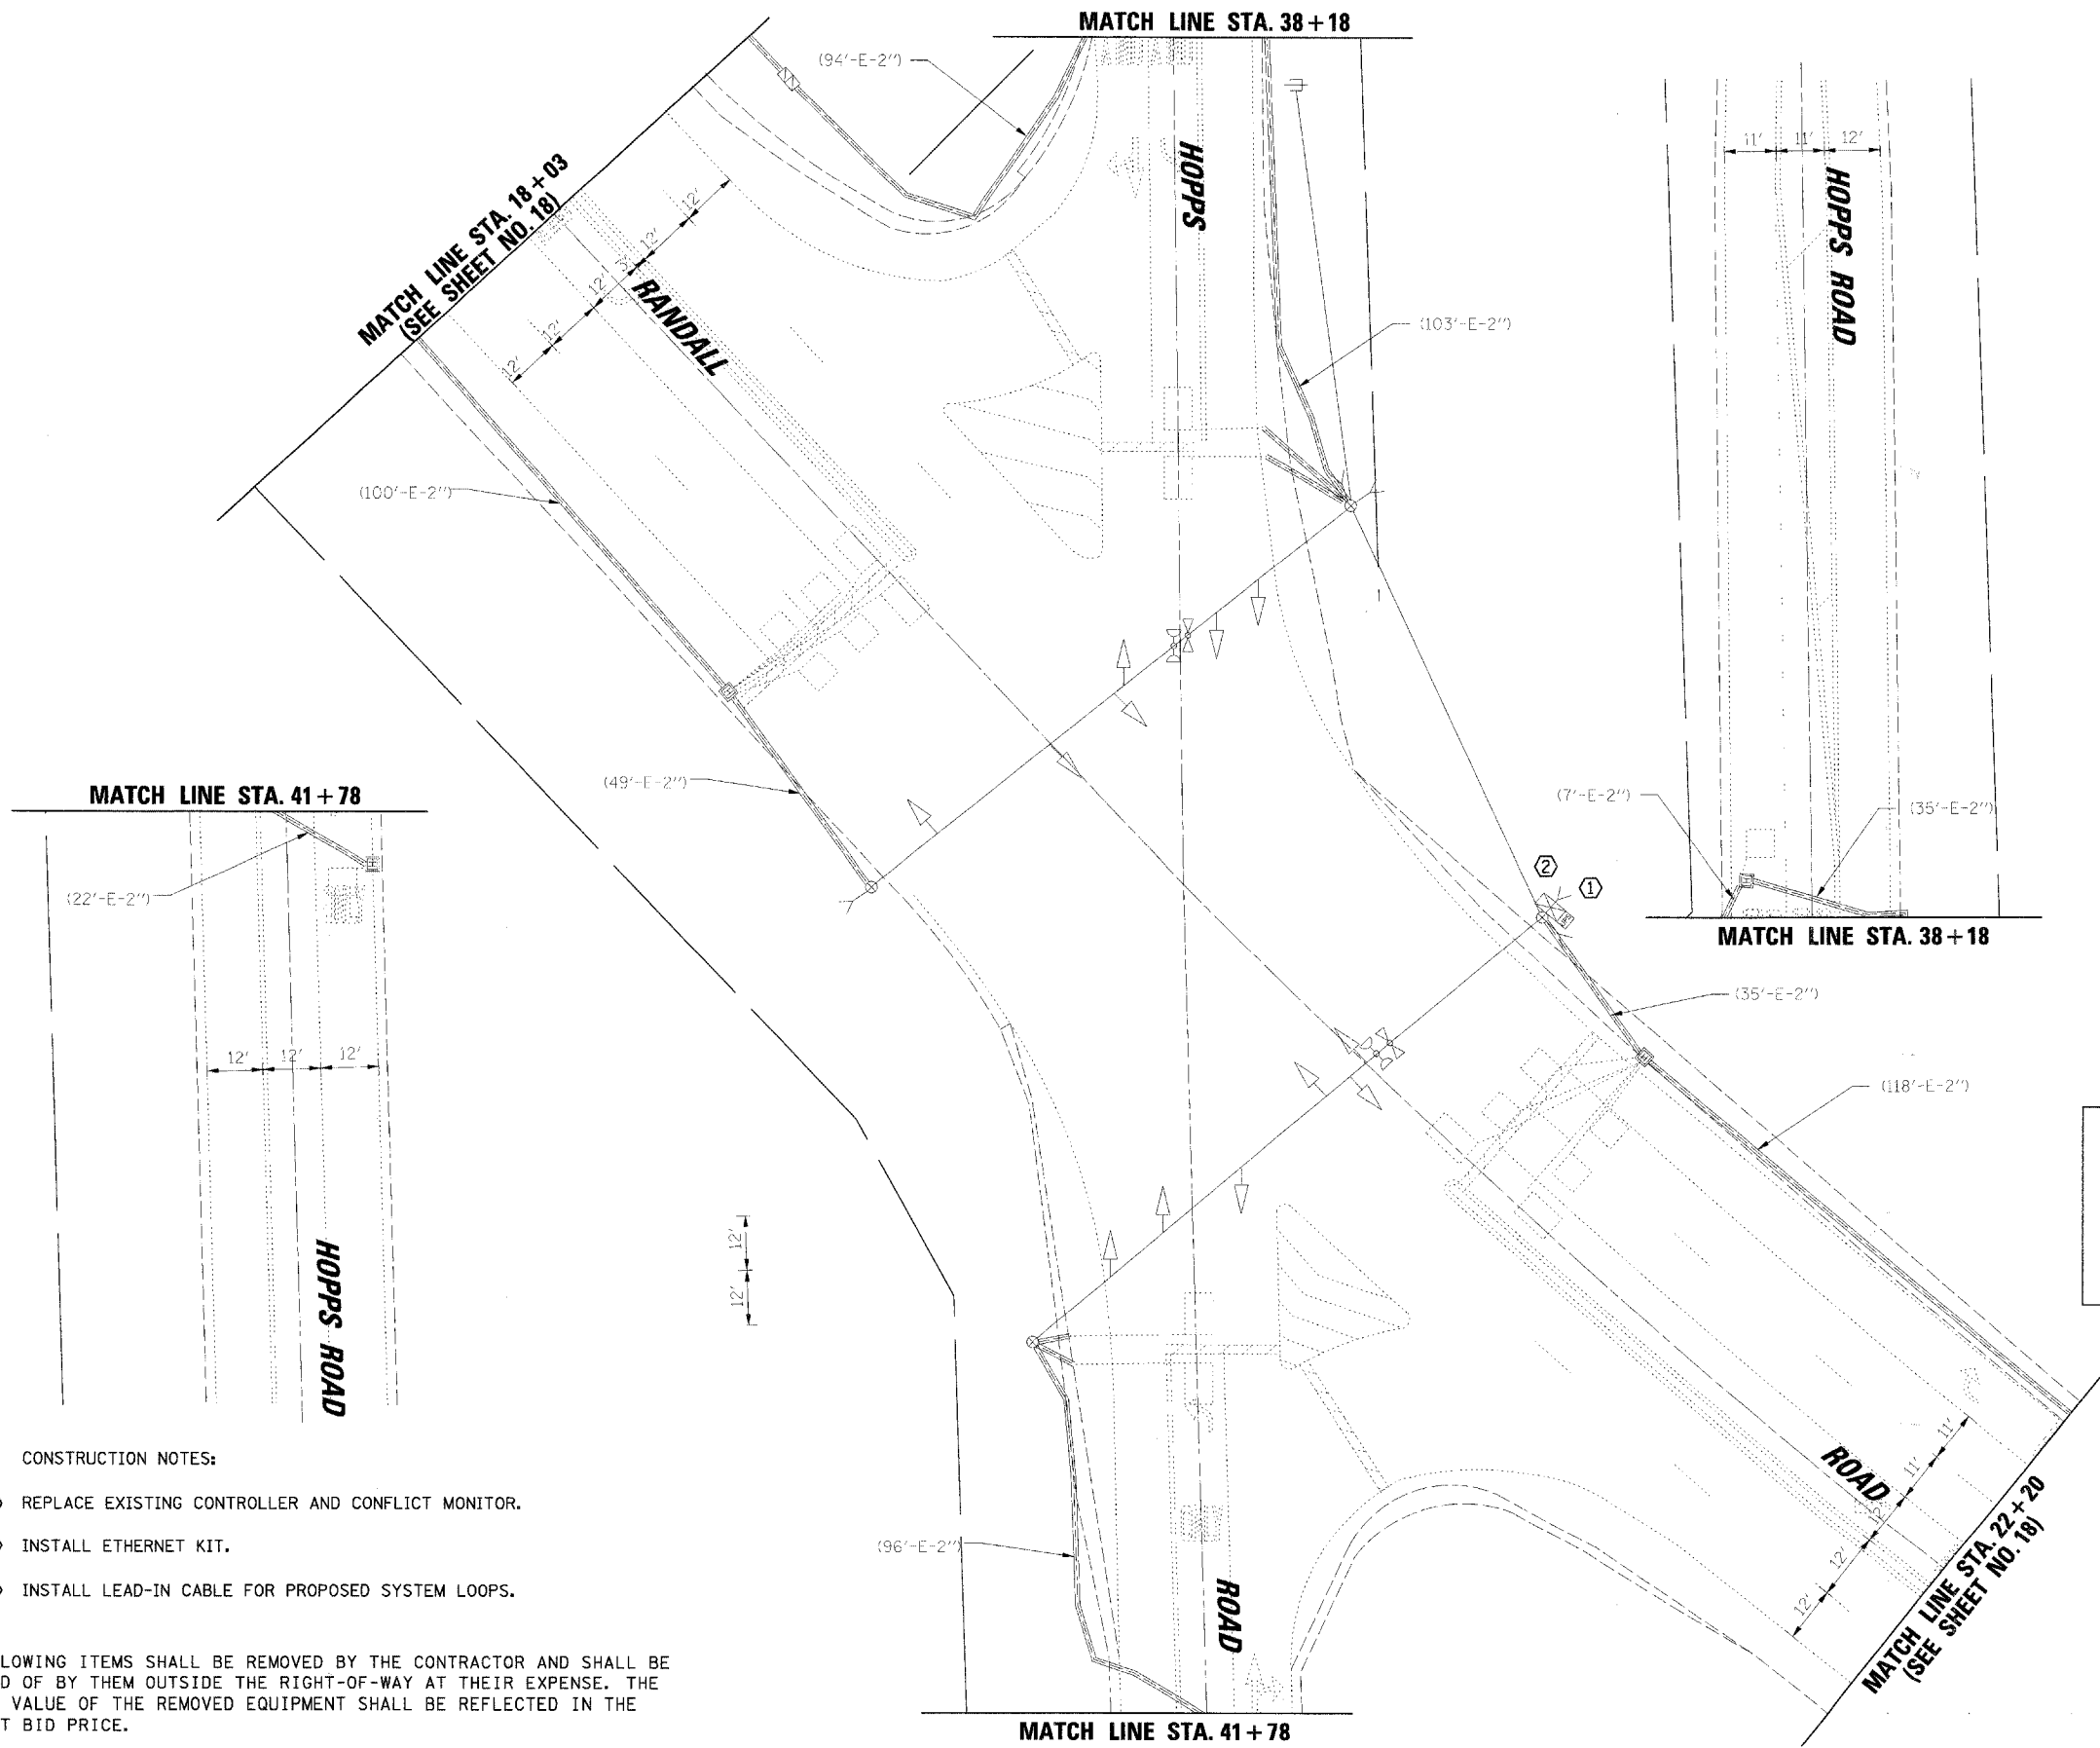


| | |
|------------|---------|
| DATE | |
| BY | |
| SUPERVISED | CHECKED |
| PLOTTED | CHECKED |
| ALIGNMENT | CHECKED |
| NOTE BOOK | CHECKED |
| NO. | |
| DATE | |
| BY | |
| SUPERVISED | CHECKED |
| PLOTTED | CHECKED |
| ALIGNMENT | CHECKED |
| NOTE BOOK | CHECKED |
| NO. | |

CHRISTOPHER B. BURKE ENGINEERING LTD.
9875 West Higgins Road, Suite 600
Rosemont, Illinois 60018
(847) 823-0500

| | |
|------------|---------|
| DATE | |
| BY | |
| SUPERVISED | CHECKED |
| PLOTTED | CHECKED |
| ALIGNMENT | CHECKED |
| NOTE BOOK | CHECKED |
| NO. | |

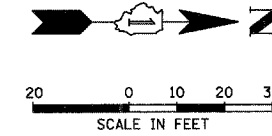

TRAFFIC SIGNAL LEGEND

| | PROPOSED | EXISTING |
|--|----------|----------|
| CONTROLLER CABINET | [Symbol] | [Symbol] |
| SERVICE INSTALLATION | [Symbol] | [Symbol] |
| SIGNAL HEAD | [Symbol] | [Symbol] |
| SIGNAL HEAD WITH BACKPLATE | [Symbol] | [Symbol] |
| SIGNAL HEAD, PEDESTRIAN | [Symbol] | [Symbol] |
| SIGNAL POST | [Symbol] | [Symbol] |
| MAST ARM ASSEMBLY AND POLE, STEEL | [Symbol] | [Symbol] |
| MAST ARM ASSEMBLY AND POLE, ALUMINUM | [Symbol] | [Symbol] |
| COMBINATION MAST ARM ASSEMBLY AND POLE, STEEL WITH LUMINAIRE | [Symbol] | [Symbol] |
| UNIT DUCT | [Symbol] | [Symbol] |
| COMMON TRENCH | [Symbol] | [Symbol] |
| HANDHOLE | [Symbol] | [Symbol] |
| HEAVY DUTY HANDHOLE | [Symbol] | [Symbol] |
| DOUBLE HANDHOLE | [Symbol] | [Symbol] |
| G.S. CONDUIT IN TRENCH (T) OR PUSHED (P) | [Symbol] | [Symbol] |
| PEDESTRIAN PUSHBUTTON DETECTOR | [Symbol] | [Symbol] |
| DETECTOR LOOP | [Symbol] | [Symbol] |
| CAST IRON JUNCTION BOX | [Symbol] | [Symbol] |
| EMERGENCY VEHICLE LIGHT DETECTOR | [Symbol] | [Symbol] |
| CONFIRMATION BEACON | [Symbol] | [Symbol] |
| SIGNAL HEAD OPTICALLY PROGRAMMED | [Symbol] | [Symbol] |
| CONDUIT SPLICE | [Symbol] | [Symbol] |
| WOOD POLE | [Symbol] | [Symbol] |
| RACEWAY FOR MAGNETIC DETECTOR, TYPE I OR TYPE II | [Symbol] | [Symbol] |
| VEHICLE DETECTOR, NON COMPENSATED MAGNETIC TYPE | [Symbol] | [Symbol] |
| RAILROAD CONTROL CABINET | [Symbol] | [Symbol] |
| TELEPHONE CONNECTION | [Symbol] | [Symbol] |
| ILLUMINATED SIGN "NO LEFT TURN" | [Symbol] | [Symbol] |
| ILLUMINATED SIGN "NO RIGHT TURN" | [Symbol] | [Symbol] |
| UNINTERRUPTIBLE POWER SUPPLY | [Symbol] | [Symbol] |
| DOMA CAMERA (PAN/TILT/ZOOM) | [Symbol] | [Symbol] |
| VEHICLE DETECTION CAMERA | [Symbol] | [Symbol] |

RESTORATION OF WORK AREA. RESTORATION OF THE TRAFFIC SIGNAL WORK AREA SHALL BE INCIDENTAL TO THE RELATED PAY ITEM SUCH AS FOUNDATION, CONDUIT, HANDHOLE, TRENCH AND BACKFILL, ETC., AND NO EXTRA COMPENSATION SHALL BE ALLOWED. ALL ROADWAY SURFACES SUCH AS SHOULDERS, MEDIANS, SIDEWALKS, PAVEMENT, ETC. SHALL BE REPLACED IN KIND. ALL DAMAGE TO MOWED LAWNS SHALL BE REPLACED WITH AN APPROVED SOD, AND ALL DAMAGE TO UNMOWED FIELDS SHALL BE SEEDED IN ACCORDANCE WITH STANDARD SPECIFICATIONS 252 AND 250 RESPECTIVELY.

NOTE:
THE TRAFFIC SIGNAL CONTROLLER EQUIPMENT FOR THIS PROJECT SHALL BE "EAGLE" TO MATCH THE EXISTING ADJACENT SYSTEM.

CONSTRUCTION NOTES:

- ① REPLACE EXISTING CONTROLLER AND CONFLICT MONITOR.
- ② INSTALL ETHERNET KIT.
- ③ INSTALL LEAD-IN CABLE FOR PROPOSED SYSTEM LOOPS.

THE FOLLOWING ITEMS SHALL BE REMOVED BY THE CONTRACTOR AND SHALL BE DISPOSED OF BY THEM OUTSIDE THE RIGHT-OF-WAY AT THEIR EXPENSE. THE SALVAGE VALUE OF THE REMOVED EQUIPMENT SHALL BE REFLECTED IN THE CONTRACT BID PRICE.

- 1 EACH CONTROLLER AND CONFLICT MONITOR

| | | | | | | | | | | |
|---|-----------------------|------------|-----------|---|---|-------------|----------------|---|--------------|-----------|
| FILE NAME = | USER NAME = MWILLIAM | DESIGNED - | REVISED - | STATE OF ILLINOIS DEPARTMENT OF TRANSPORTATION | TRAFFIC SIGNAL MODIFICATION PLAN RANDALL ROAD AT HOPPS ROAD | F.A.P. RTE. | SECTION | COUNTY | TOTAL SHEETS | SHEET NO. |
| h:\kanecounty\070616\Traf\01\M001_Hopps\dgn | | DRAWN - | REVISED - | | | 336 | 06-00346-00-TL | KANE | 69 | 17 |
| | PLOT SCALE = 20' | CHECKED - | REVISED - | | | | | CONTRACT NO. 63011 | | |
| | PLOT DATE = 1/25/2008 | DATE - | REVISED - | | | SCALE: | | FED. ROAD DIST. NO. [ILLINOIS] FED. AID PROJECT | | |