


SURVEYED _____ BY _____ DATE _____
 PLOTTED _____ CHECKED _____
 PLAN _____ NO. _____
 NOTE BOOK _____
 STRUCTURE NOTATION: CIRKD

CHRISTOPHER B. BURKE
 ENGINEERING LTD.
 9575 West Higgins Road, Suite 600
 Rosemont, Illinois 60018
 (847) 823-0500

MATCH LINE A
 (SEE SHEET NO. 57)

MATCH LINE B
 (SEE SHEET NO. 59)

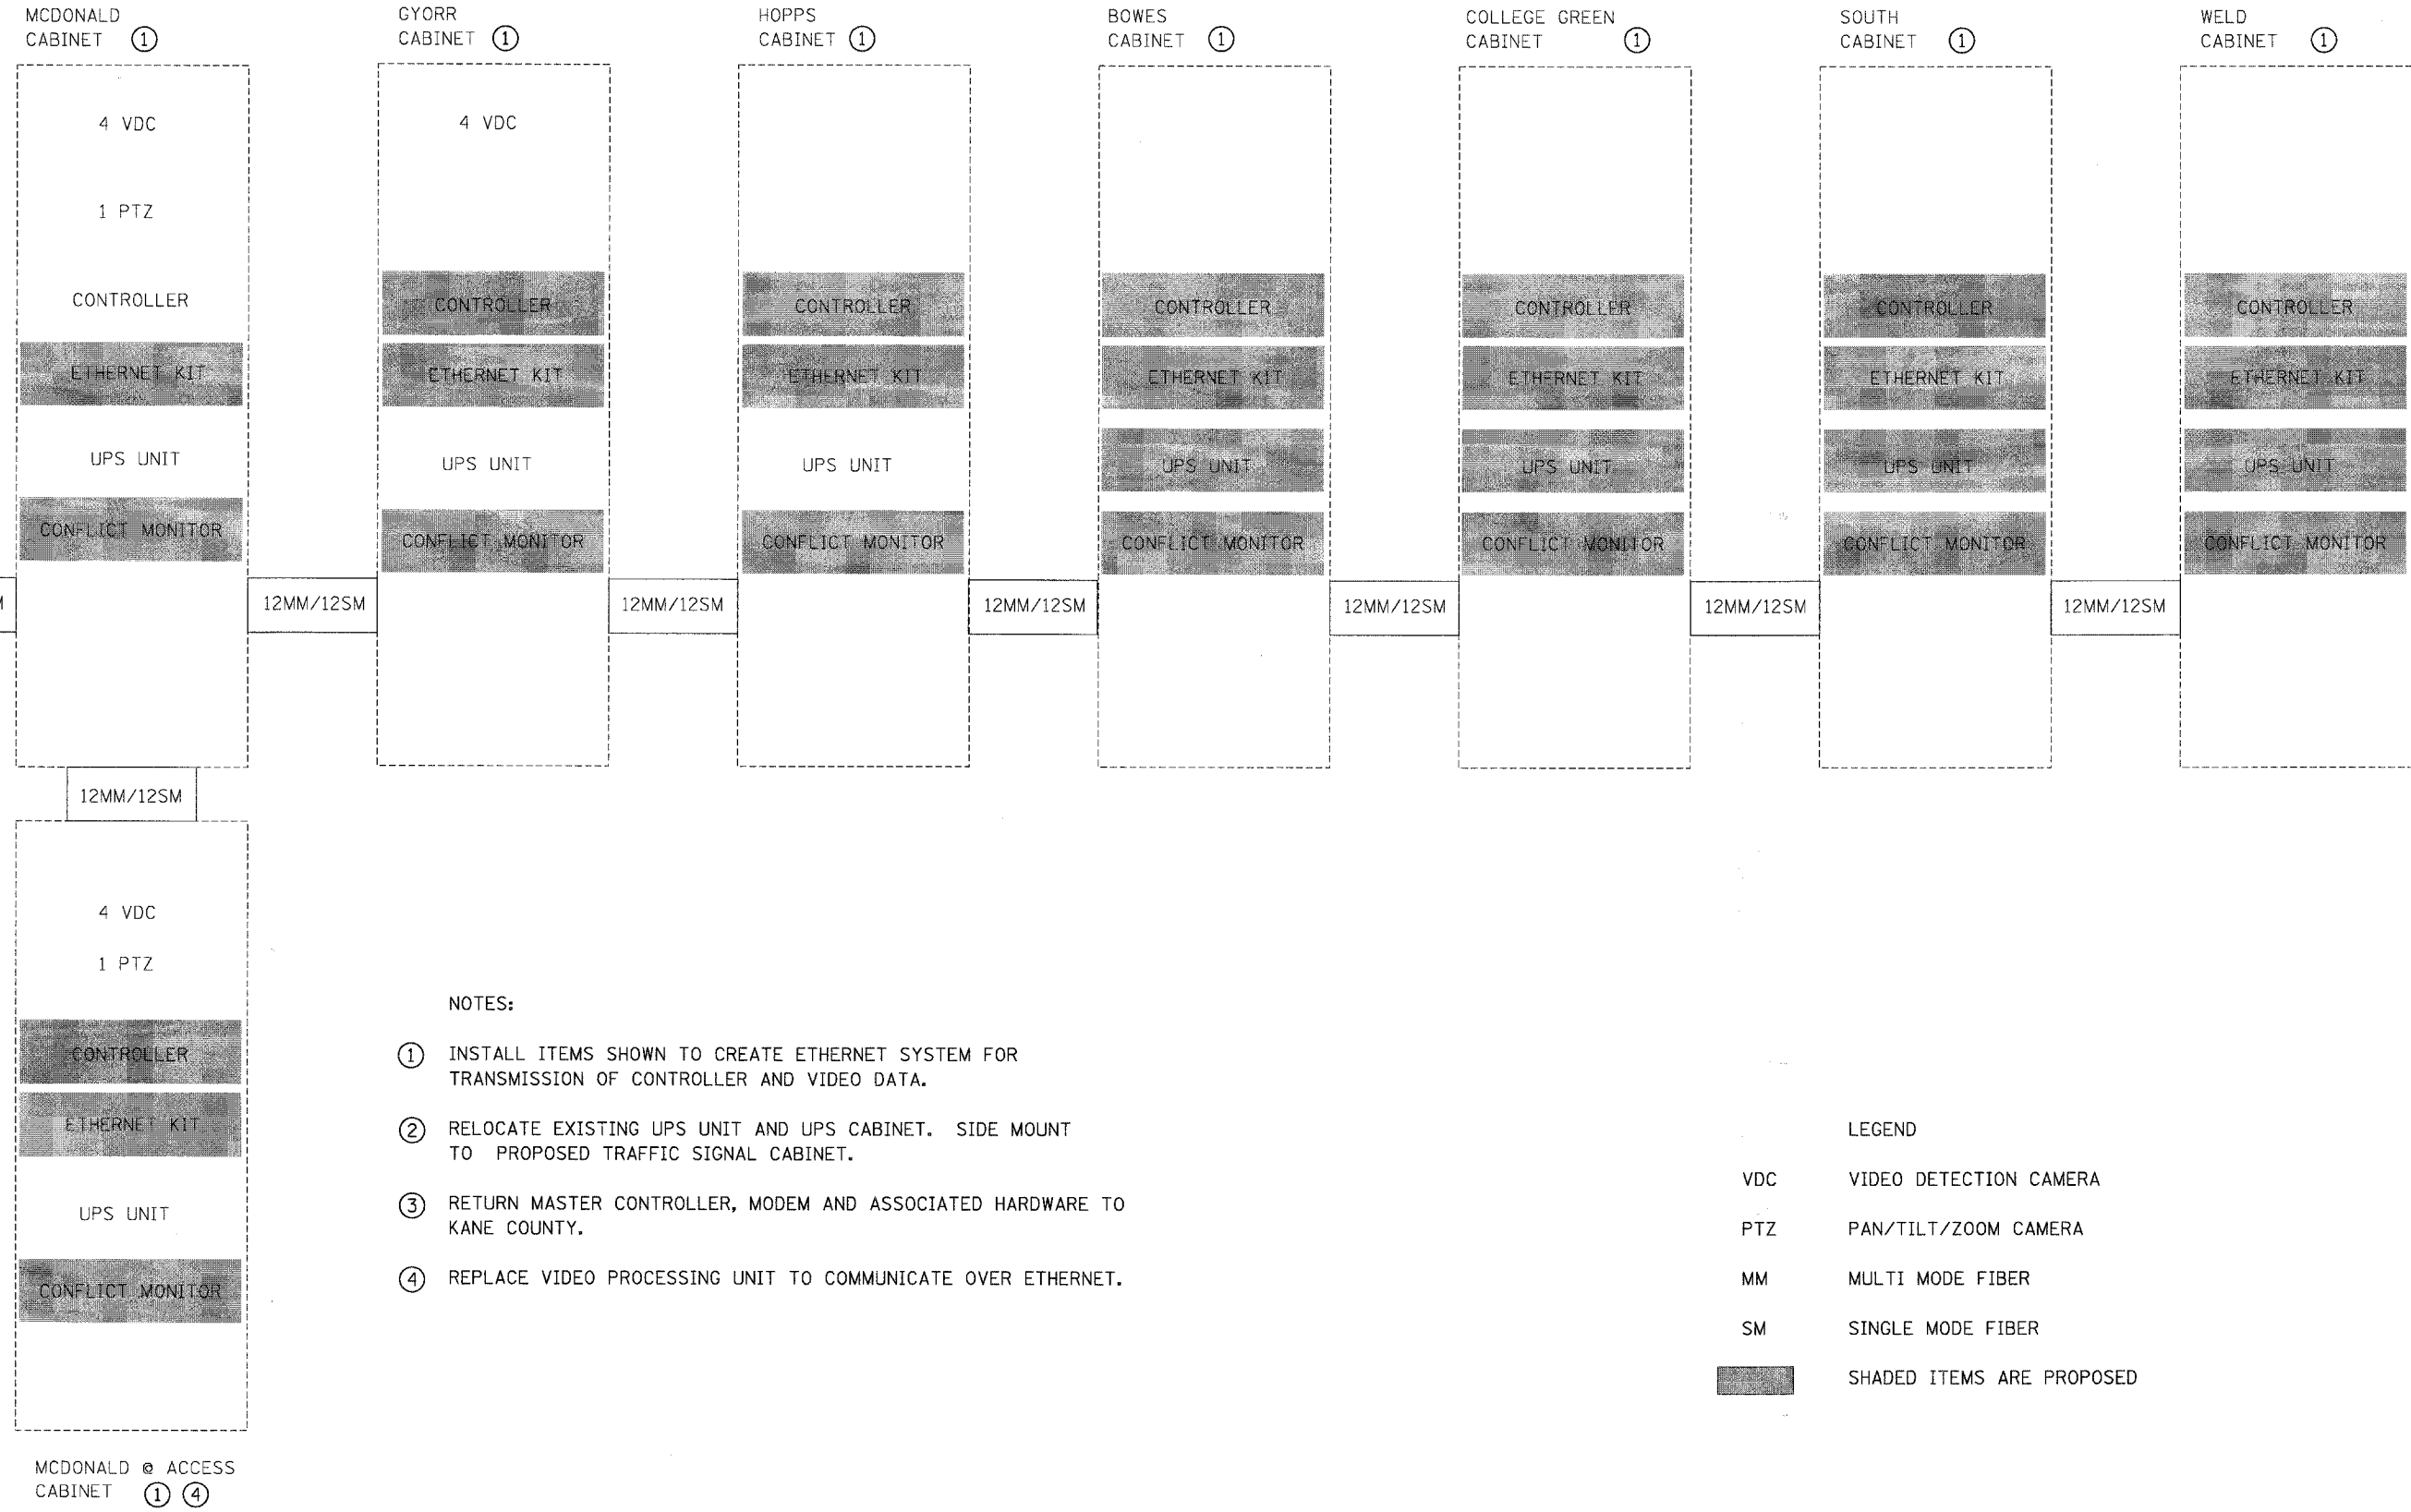

NOTES:

- ① INSTALL ITEMS SHOWN TO CREATE ETHERNET SYSTEM FOR TRANSMISSION OF CONTROLLER AND VIDEO DATA.
- ② RELOCATE EXISTING UPS UNIT AND UPS CABINET. SIDE MOUNT TO PROPOSED TRAFFIC SIGNAL CABINET.
- ③ RETURN MASTER CONTROLLER, MODEM AND ASSOCIATED HARDWARE TO KANE COUNTY.
- ④ REPLACE VIDEO PROCESSING UNIT TO COMMUNICATE OVER ETHERNET.

LEGEND

- VDC VIDEO DETECTION CAMERA
- PTZ PAN/TILT/ZOOM CAMERA
- MM MULTI MODE FIBER
- SM SINGLE MODE FIBER
- SHADED ITEMS ARE PROPOSED