
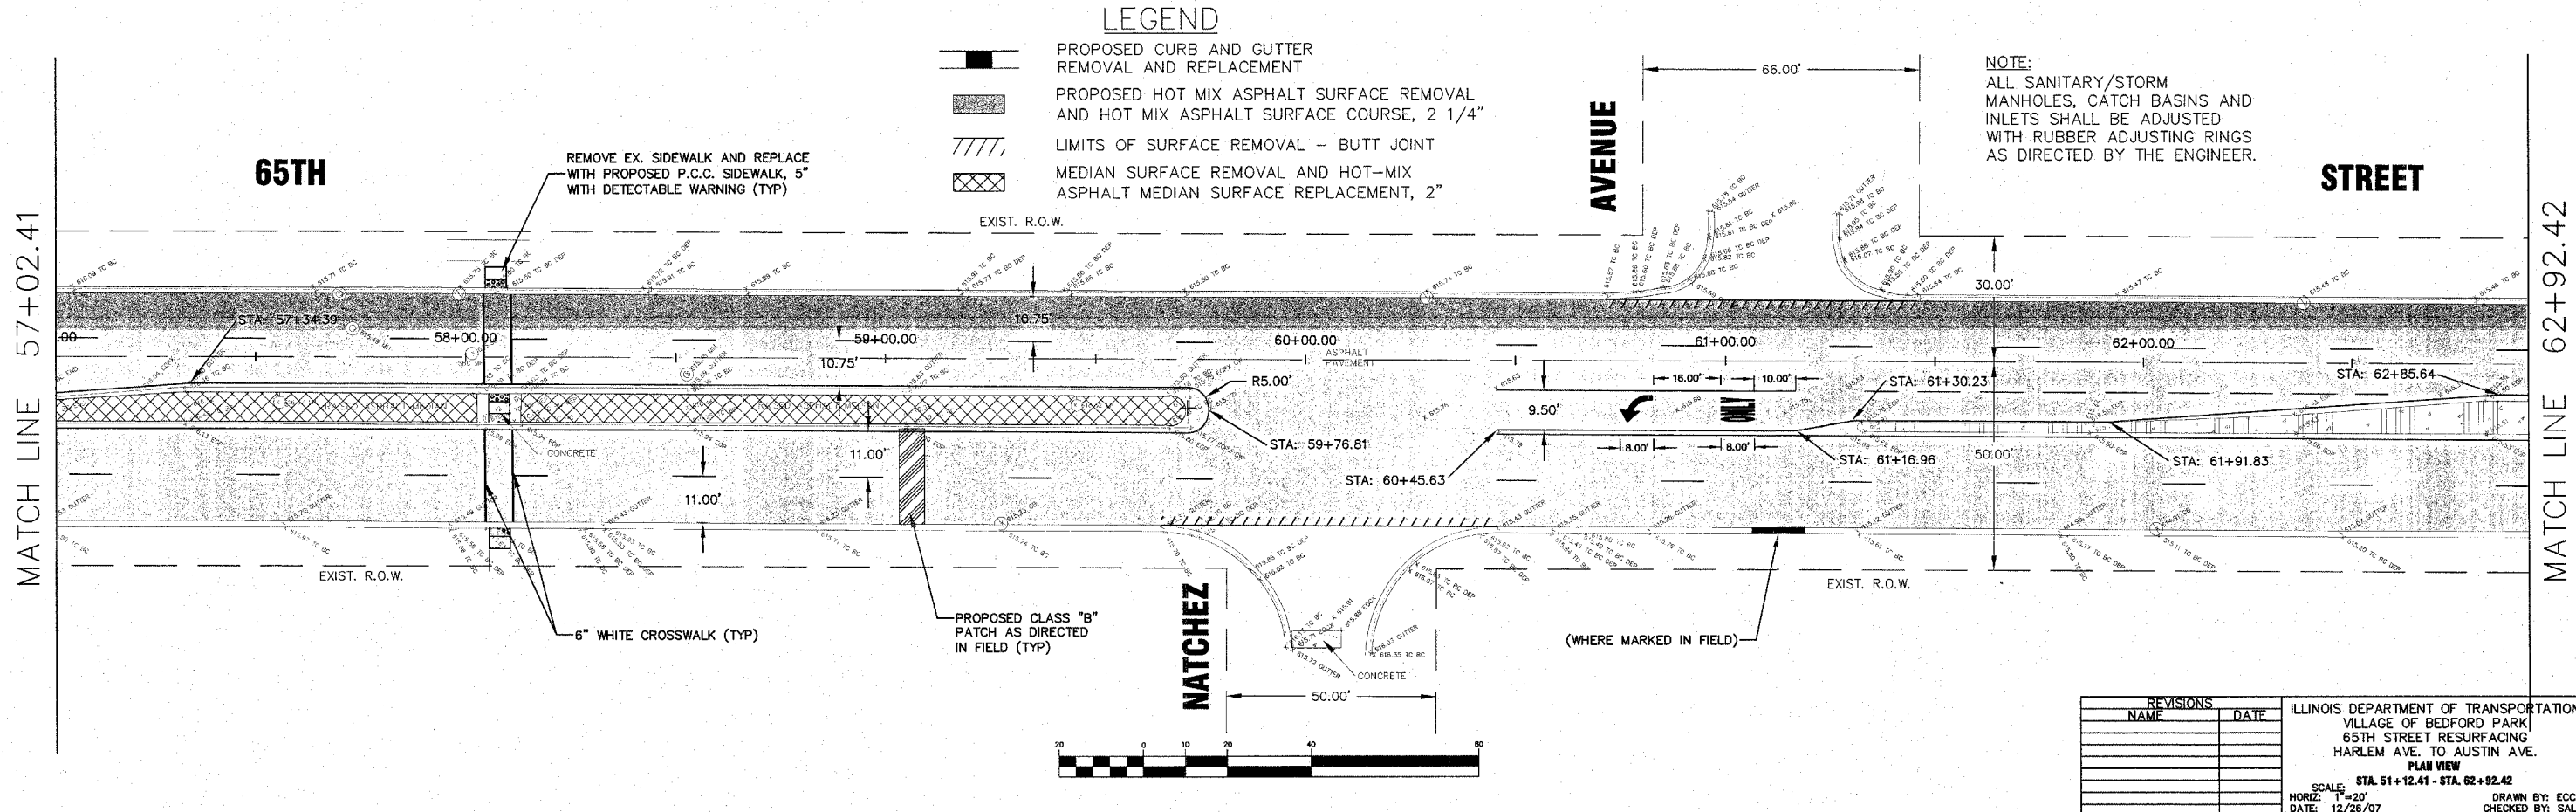


FAU RTE.	SECTION	COUNTY	TOTAL SHEETS	SHEET NO.
1524	08-00028-00-RS	COOK	16	8
STA. 10+00.00		TO STA. 94+00.00		
FED. ROAD DIST. NO.	ILLINOIS	FED. AID PROJECT		
CONTRACT NO. 63018				

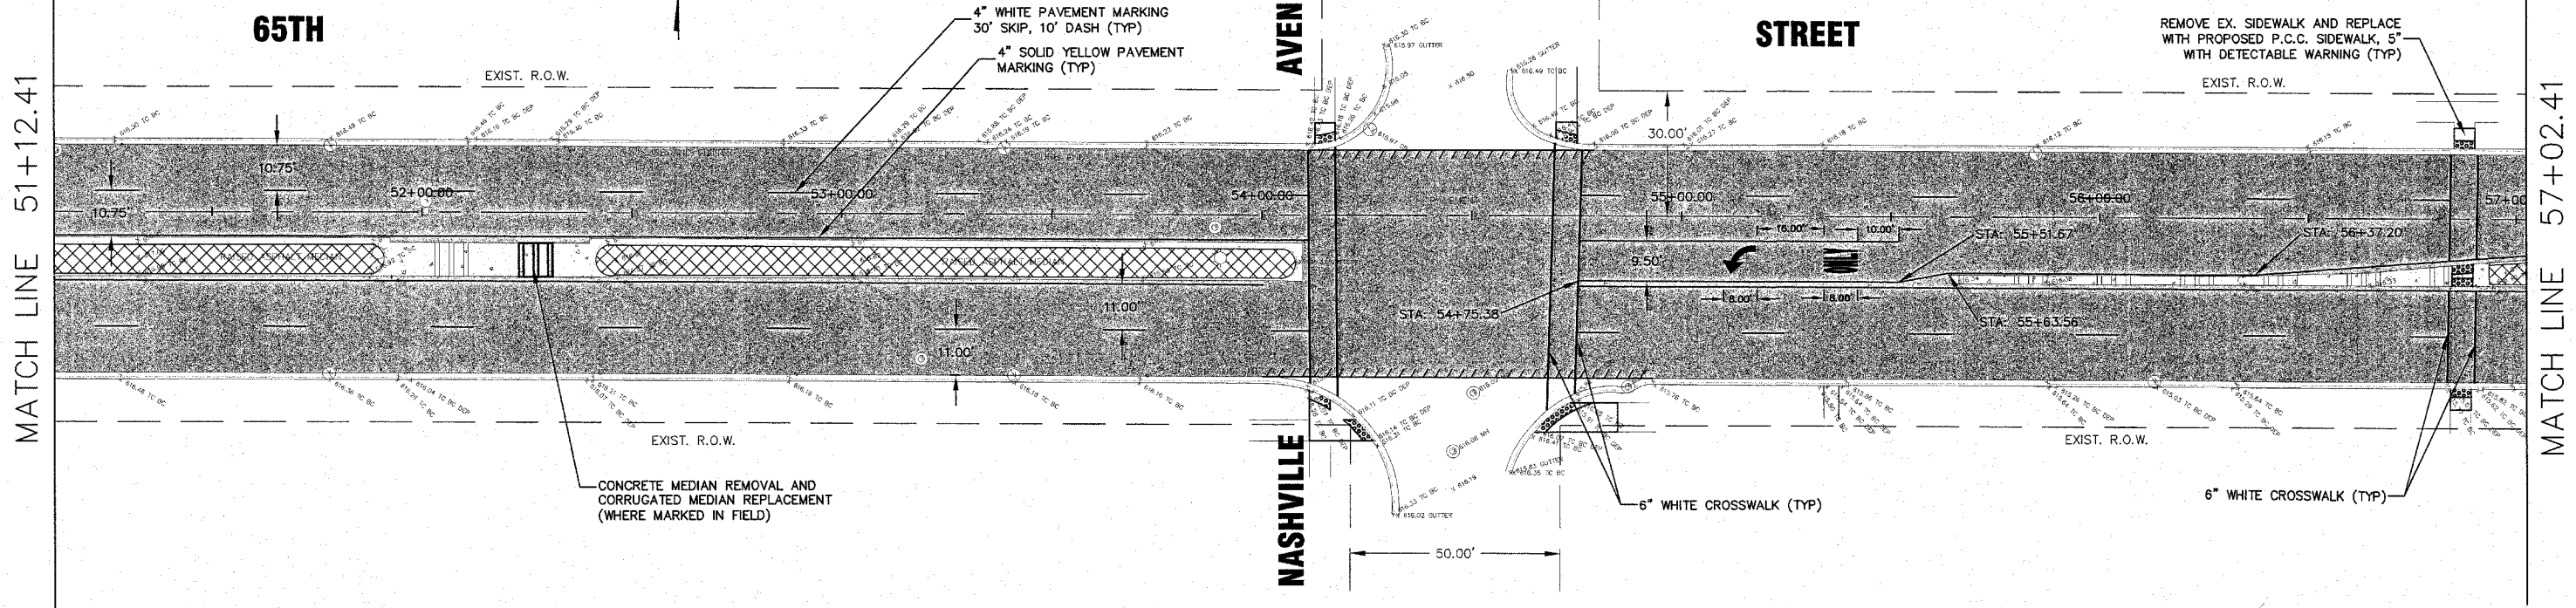

hbe Hoeffler-Butler Engineering, Inc.
 Consulting Civil Engineers - Land Surveyors
 PROFESSIONAL DESIGN FIRM LICENSE NO. 184-000819
 8714 S. ROBERTS ROAD, HICKORY HILLS, ILLINOIS 60457
 (708) 599-8980 FAX (708) 599-8790

REVISIONS		ILLINOIS DEPARTMENT OF TRANSPORTATION VILLAGE OF BEDFORD PARK 65TH STREET RESURFACING HARLEM AVE. TO AUSTIN AVE. PLAN VIEW SCALE: STA. 51+12.41 - STA. 62+92.42 HORIZ. 1"=20' DATE: 12/26/07
NAME	DATE	
		DRAWN BY: ECC CHECKED BY: SAL