
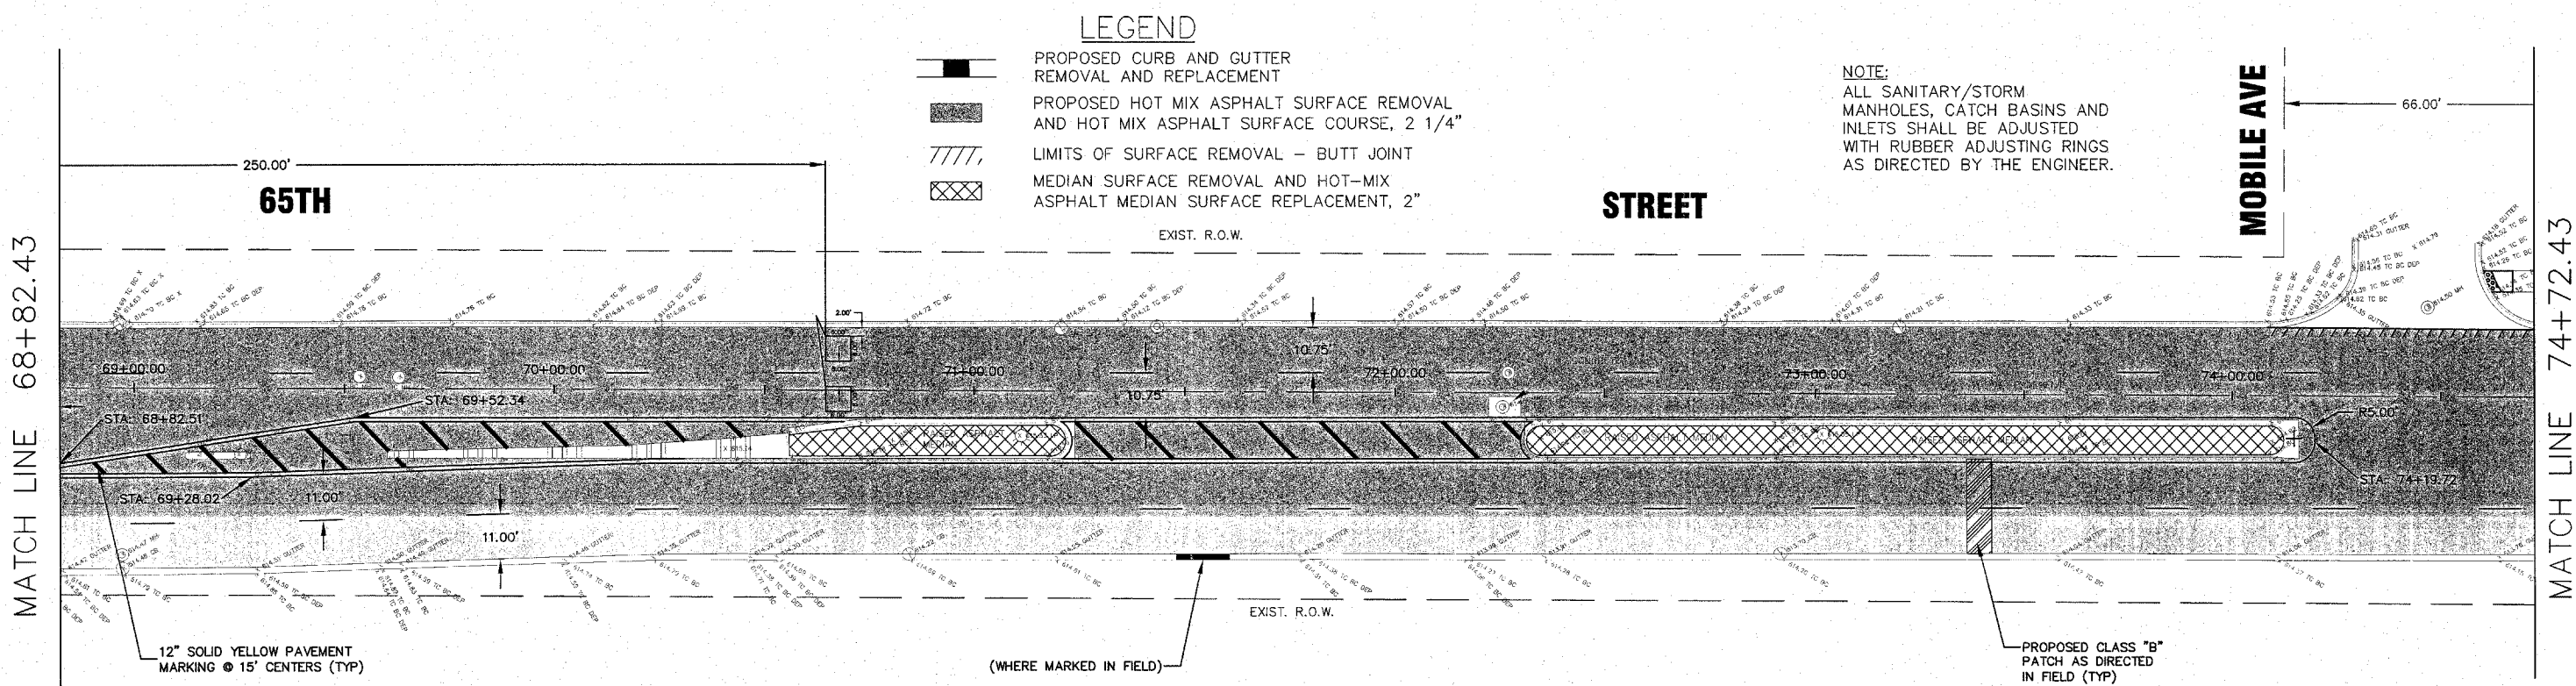



FAU RTE.	SECTION	COUNTY	TOTAL SHEETS	SHEET NO.
1524	08-00028-00-RS	COOK	16	9
STA. 10+00.00		TO STA. 94+00.00		
FED. ROAD DIST. NO.		ILLINOIS	FED. AID PROJECT	
CONTRACT NO. 63018				

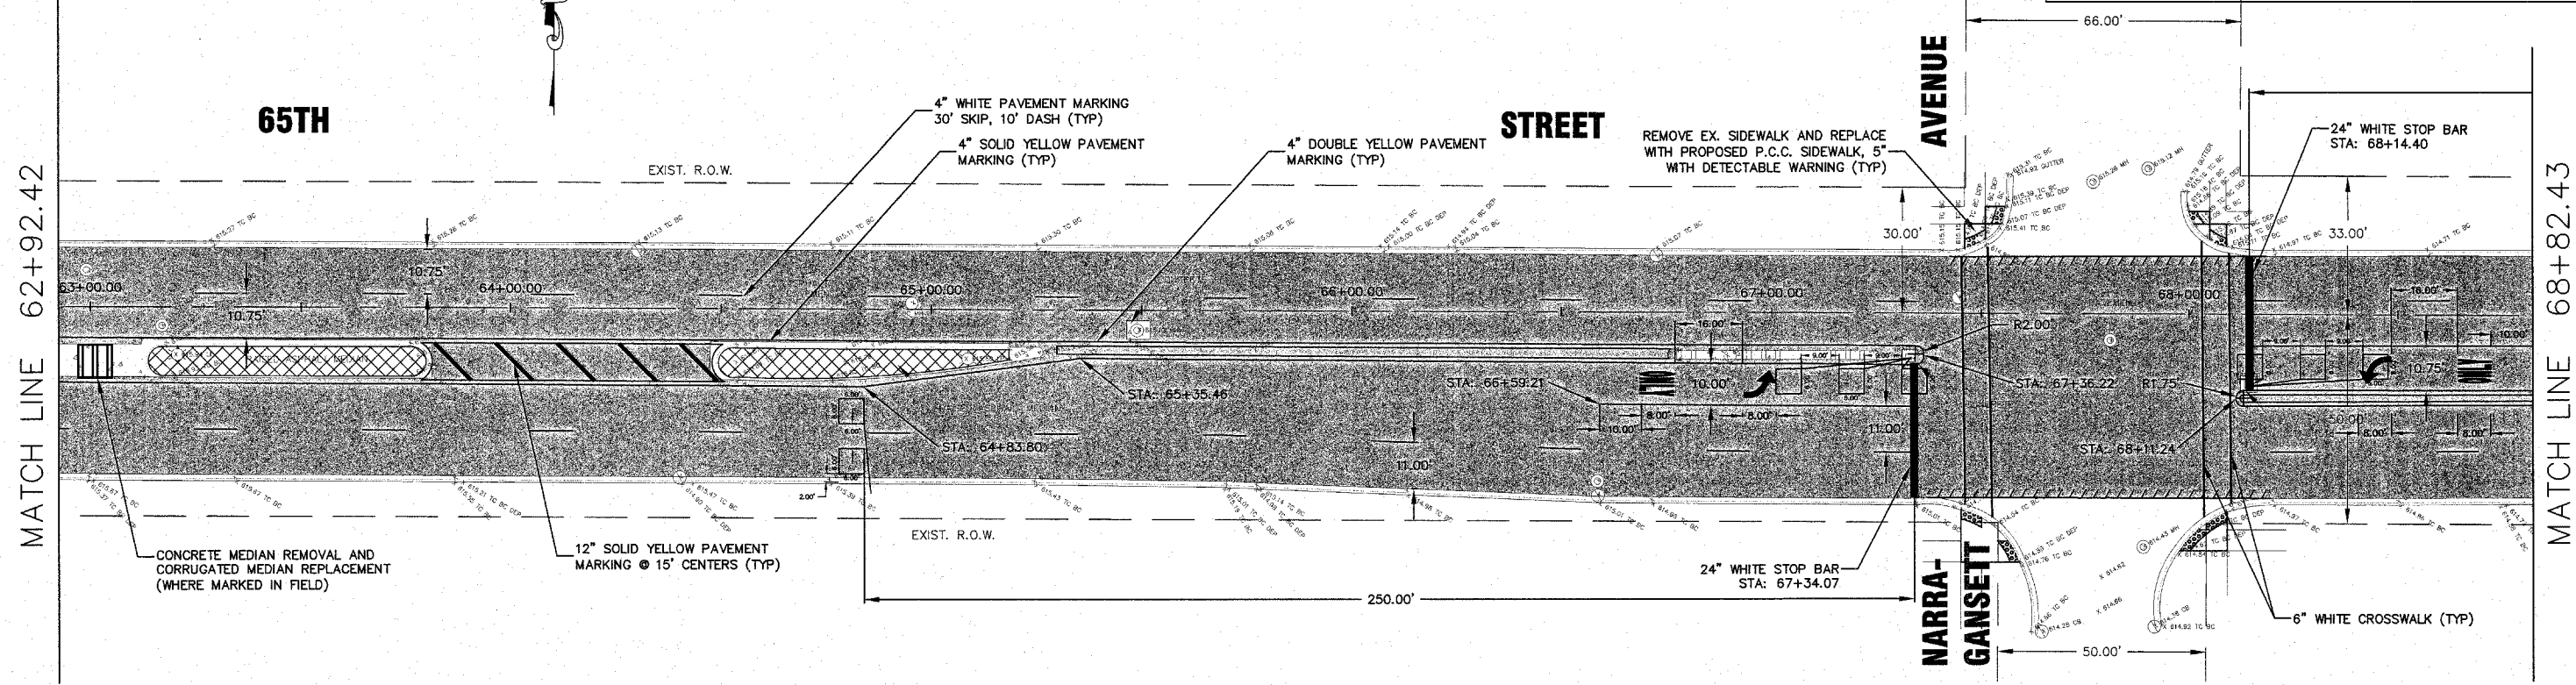

LEGEND

- PROPOSED CURB AND GUTTER REMOVAL AND REPLACEMENT
- PROPOSED HOT MIX ASPHALT SURFACE REMOVAL AND HOT MIX ASPHALT SURFACE COURSE, 2 1/4"
- LIMITS OF SURFACE REMOVAL - BUTT JOINT
- MEDIAN SURFACE REMOVAL AND HOT-MIX ASPHALT MEDIAN SURFACE REPLACEMENT, 2"

NOTE:
ALL SANITARY/STORM MANHOLES, CATCH BASINS AND INLETS SHALL BE ADJUSTED WITH RUBBER ADJUSTING RINGS AS DIRECTED BY THE ENGINEER.

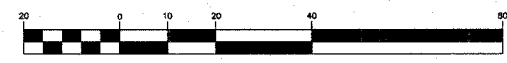

REVISIONS		ILLINOIS DEPARTMENT OF TRANSPORTATION VILLAGE OF BEDFORD PARK 65TH STREET RESURFACING HARLEM AVE. TO AUSTIN AVE. PLAN VIEW STA. 62+92.42 - STA. 74+72.43
NAME	DATE	
S. LEIBER	02/19/08	SCALE: 1"=20' HORIZ: 1"=20' DATE: 12/28/07 DRAWN BY: ECC CHECKED BY: SAL

hbe Hoeffler-Butler Engineering, Inc.
Consulting Civil Engineers - Land Surveyors
PROFESSIONAL DESIGN FIRM LICENSE NO. 084-00889
8714 S. ROBERTS ROAD HICKORY HILLS, ILLINOIS 60457
(708) 599-8980 FAX (708) 599-8799

P:\PROJECTS\07-505\PHASE 2\DWG\07-505-02.DWG

REF: 07-505-01 (PHASE 1)