


FAU RTE.	SECTION	COUNTY	TOTAL SHEETS	SHEET NO.
1524	08-00028-00-RS	COOK	16	14
STA. 10+00.00		TO STA. 94+00.00		
FED. ROAD DIST. NO.		ILLINOIS	FED. AID PROJECT	
CONTRACT NO. 63018				

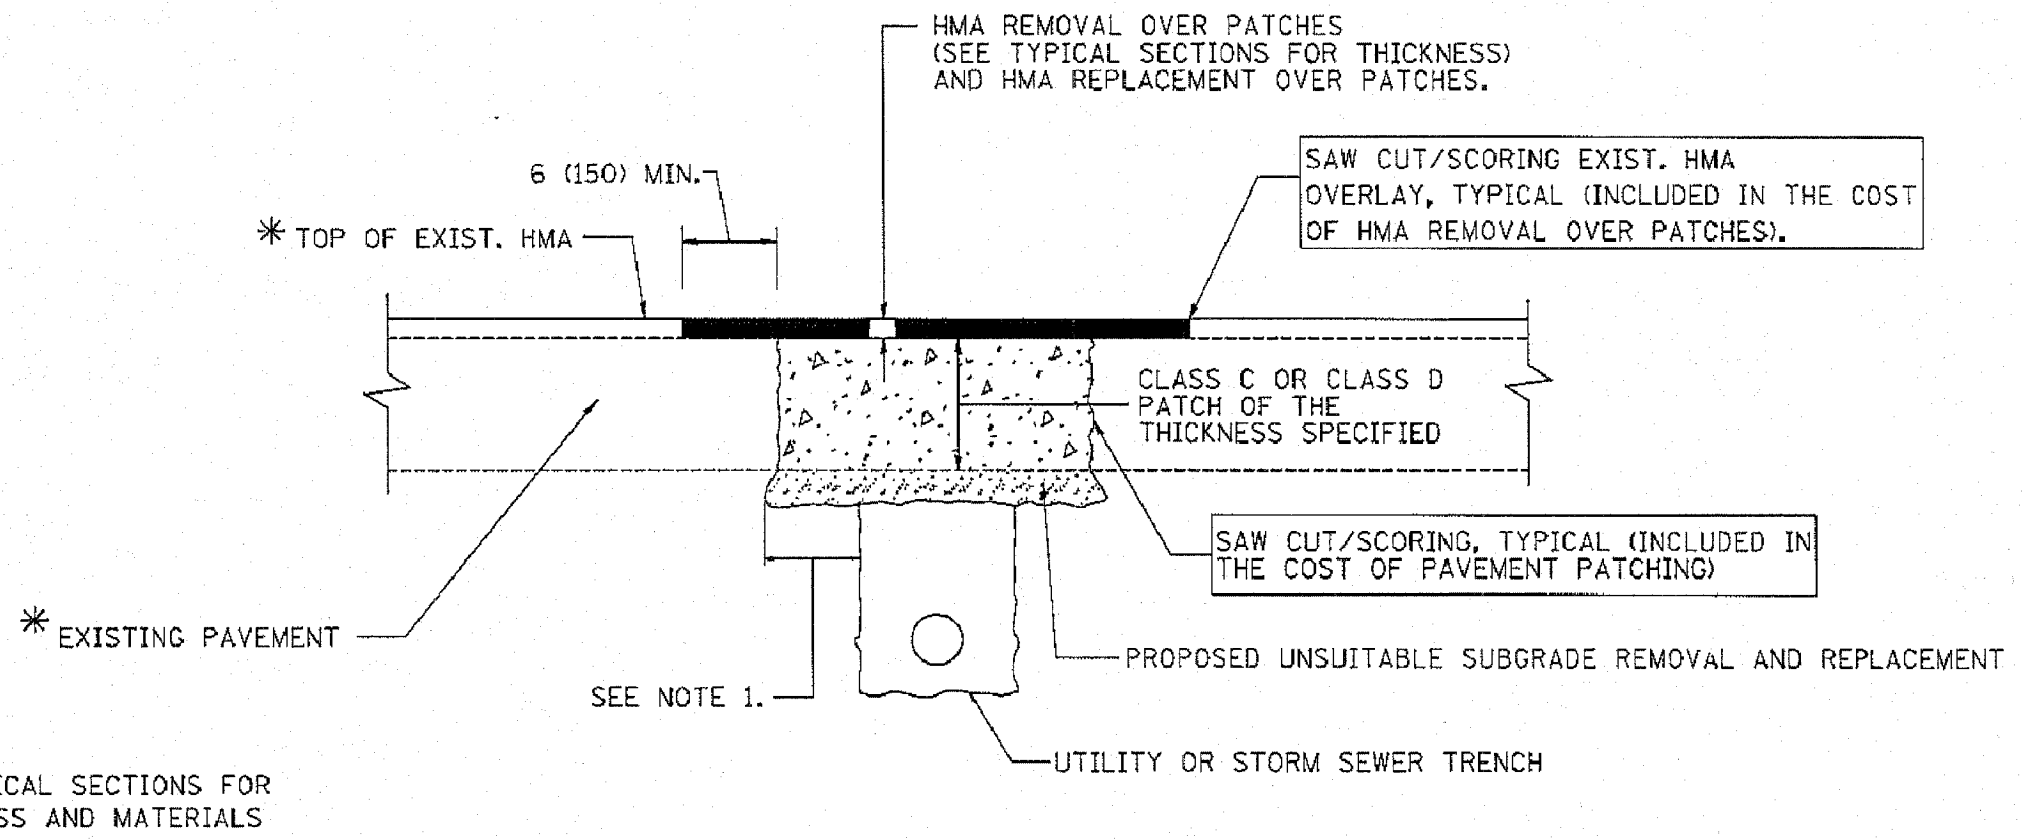

NOTES:

1. THE WIDTH OF THE FULL DEPTH PATCH OVER A TRENCH SHALL BE 12 (300) WIDER ON EACH SIDE OF THE TRENCH.
2. FOR METHOD OF MEASUREMENT AND BASIS OF PAYMENT, SEE RECURRING SPECIAL PROVISION "PATCHING WITH HOT-MIX ASPHALT OVERLAY REMOVAL".

SEQUENCE OF CONSTRUCTION

1. REMOVE THE EXISTING HMA MATERIAL OVER THE AREA TO BE PATCHED.
2. REMOVE AND REPLACE FULL DEPTH PATCHES
3. REPLACE HMA MATERIAL OVER THE AREA TO BE PATCHED.

ALL DIMENSIONS ARE IN INCHES (MILLIMETERS) UNLESS OTHERWISE SHOWN.

hbe Hoeffler-Butler Engineering, Inc.
 Consulting Civil Engineers • Land Surveyors
 PROFESSIONAL DESIGN FIRM LICENSE NO. 084-000819
 8714 S. ROBERTS ROAD HICKORY HILLS, ILLINOIS 60437
 (708) 599-8580 FAX (708) 599-8790

FILE NAME *	USER NAME * gplianeb	DESIGNED - R. CRAN	REVISED - A. ABBAS 01-20-08	STATE OF ILLINOIS DEPARTMENT OF TRANSPORTATION	PAVEMENT PATCHING FOR HMA SURFACED PAVEMENT		SECTION	COUNTY	TOTAL SHEETS	SHEET NO.
PLAT SCALE * 3/8" = 1' / IN.	CHECKED -	REVISED - R. DORR 01-01-07	08-00028-00-RS				COOK	16	14	
DATE - 10-25-04	REVISED - R. DORO 09-04-07	CONTRACT NO.								
							FED. ROAD DIST. NO. ILLINOIS FED. AID PROJECT			
SCALE: NONE		SHEET NO. 1 OF 1 SHEETS		STA. TO STA.						