


PROP. CURVE 70230
 PI STA. = 1146+39.90
 $\Delta = 0^\circ 45' 53''$ (RT)
 $D = 0^\circ 28' 37''$
 $R = 12,014.00'$
 $T = 80.18'$
 $L = 160.36'$
 $E = 0.27'$
 $\theta = \text{---}$
 $T.R. = \text{---}$
 $S.E. \text{ RUN} = \text{---}$
 $P.C. \text{ STA} = 1145+59.71$
 $P.T. \text{ STA} = 1147+20.08$


PROP. CURVE 70240
 PI STA. = 1149+24.81
 $\Delta = 1^\circ 57' 26''$ (RT)
 $D = 0^\circ 28' 41''$
 $R = 11,986.00'$
 $T = 204.73'$
 $L = 409.42'$
 $E = 1.75'$
 $\theta = \text{---}$
 $T.R. = \text{---}$
 $S.E. \text{ RUN} = \text{---}$
 $P.C. \text{ STA} = 1147+20.08$
 $P.T. \text{ STA} = 1151+29.50$

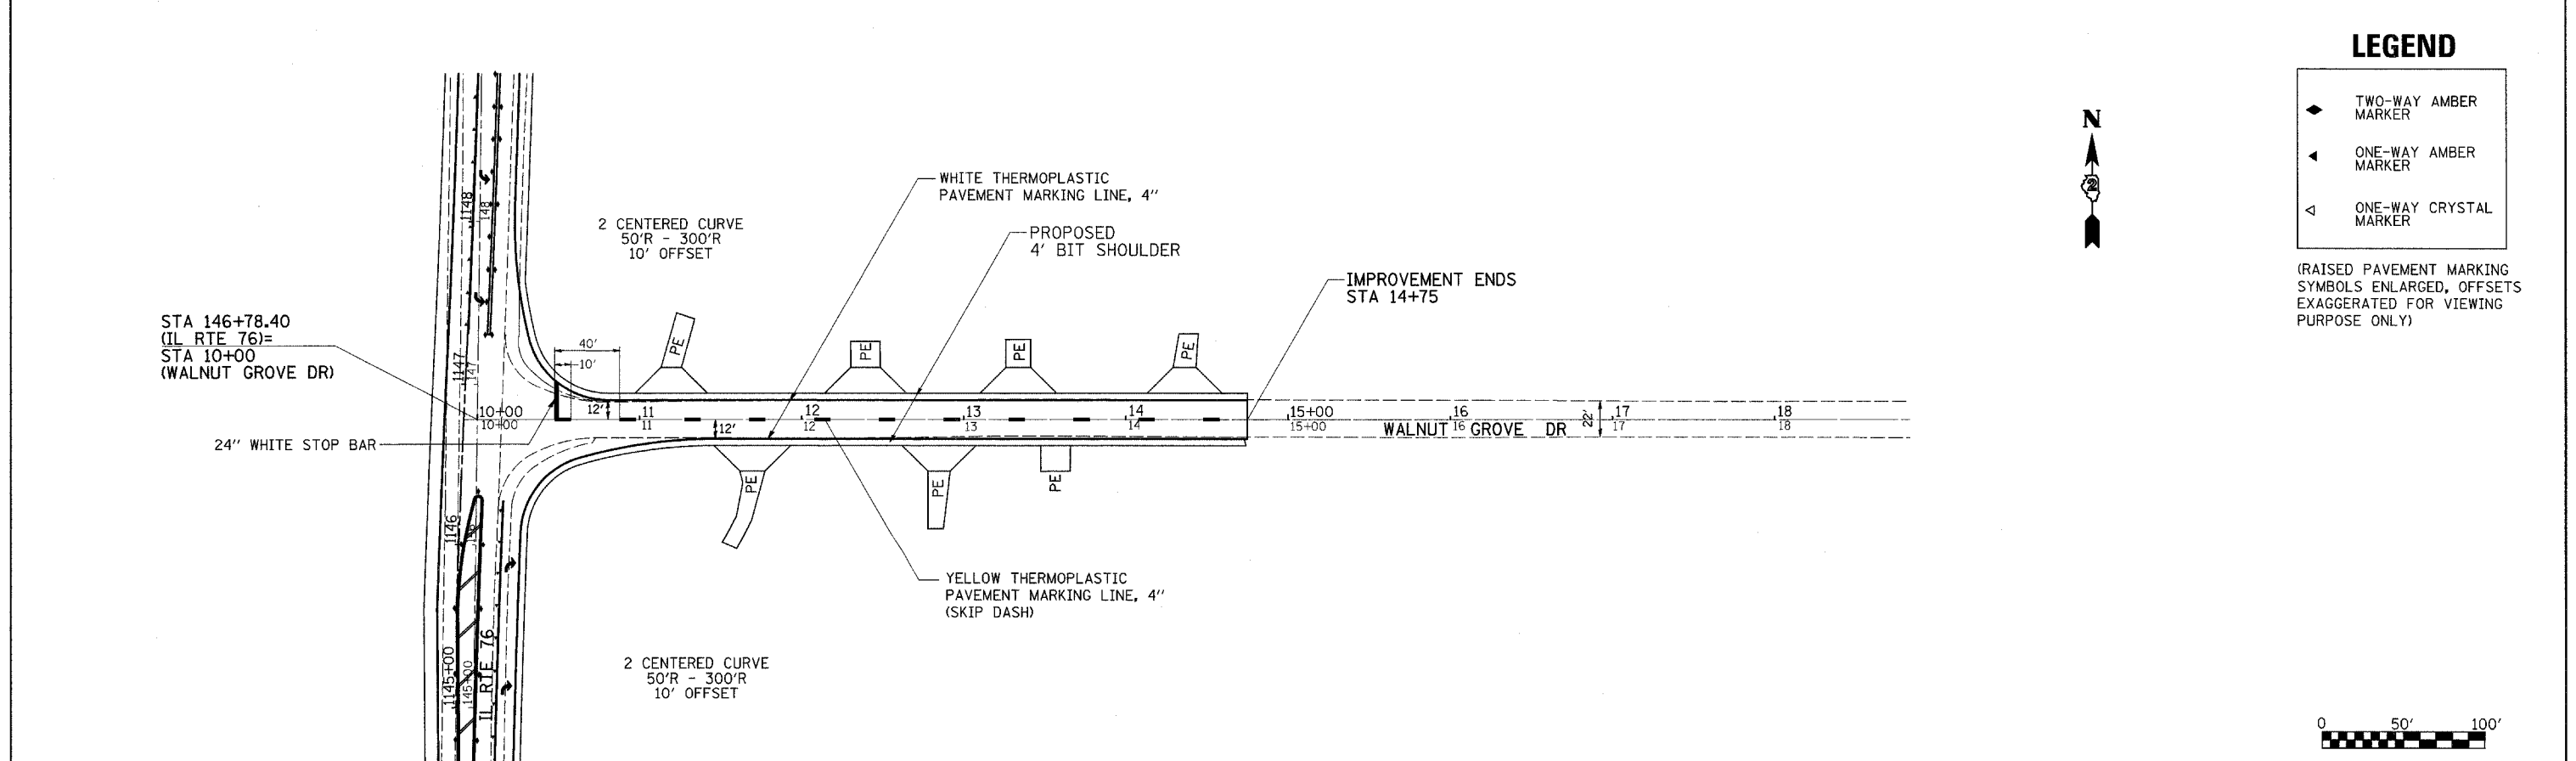

LEGEND

- ◆ TWO-WAY AMBER MARKER
- ◀ ONE-WAY AMBER MARKER
- ◁ ONE-WAY CRYSTAL MARKER

(RAISED PAVEMENT MARKING SYMBOLS ENLARGED, OFFSETS EXAGGERATED FOR VIEWING PURPOSE ONLY)

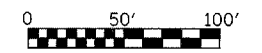

FILE NAME = c:\projects\p289624\d09684pm.dgn	USER NAME = polzinej	DESIGNED -	REVISED -	STATE OF ILLINOIS DEPARTMENT OF TRANSPORTATION	PAVEMENT MARKING DETAILS			F.A.P. RTE. 754	SECTION 101M	COUNTY BOONE	TOTAL SHEETS 48	SHEET NO. 20
	PLOT SCALE = 50.0000' / IN.	DRAWN -	REVISED -		SCALE:	SHEET NO.	OF	SHEETS	STA.	TO STA.	CONTRACT NO. 64A45	
	PLOT DATE = Tue Mar 11 08:21:52 2008	CHECKED -	REVISED -								ILLINOIS FED. AID PROJECT	
		DATE -	REVISED -									