



| F.A. DIST.          | SECTION     | COUNTY     | TOTAL SHEETS     | SHEET NO. |
|---------------------|-------------|------------|------------------|-----------|
| 317                 | (24,25)RS-2 | LIVINGSTON | 18               | 12        |
| STA.                |             | TO STA.    |                  |           |
| FED. ROAD DIST. NO. |             | ILLINOIS   | FED. AID PROJECT |           |

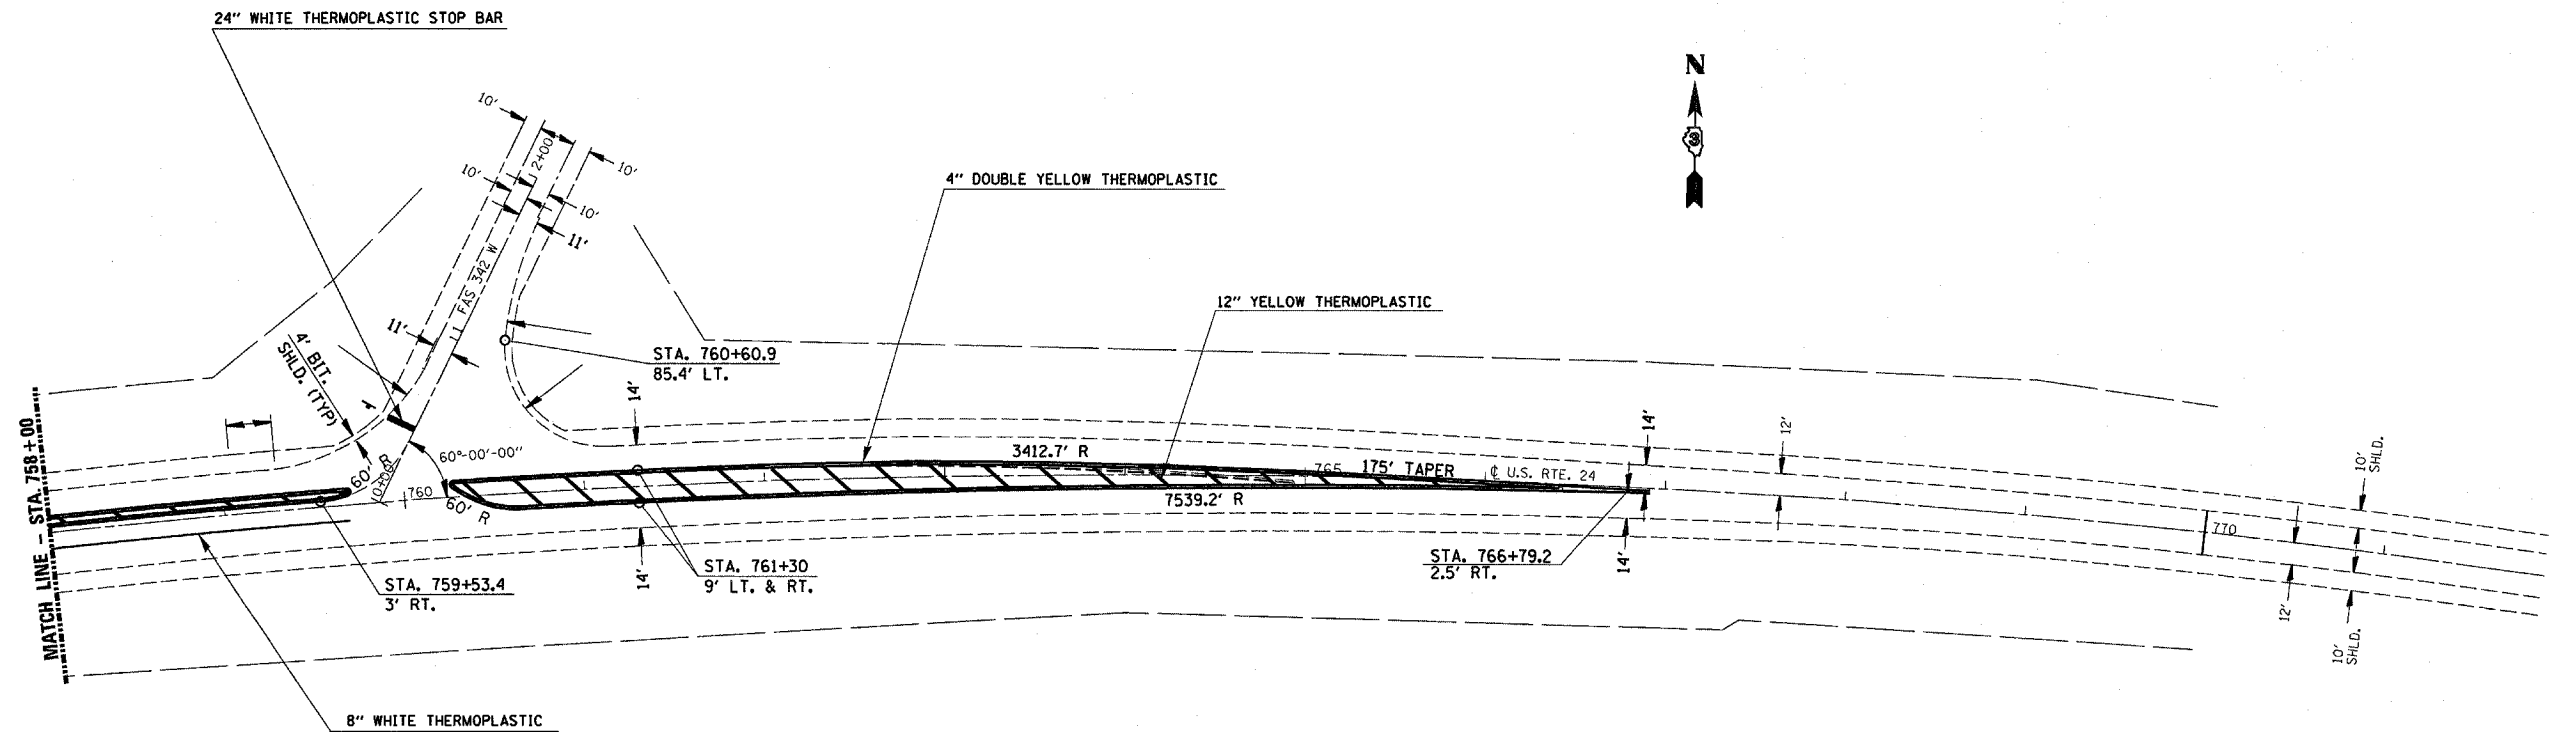

P.I. STA= 759+61  
 $\Delta$ = 30°-20'-00"  
 D= 1°-00' (CHORD)  
 R= 5729.65'  
 T= 1553.13'  
 L= 3033.33'  
 E= 206.77'  
 S.E.= 0.02 FT./FT.  
 P.C. STA= 744+07.87  
 P.T. STA= 774+41.20

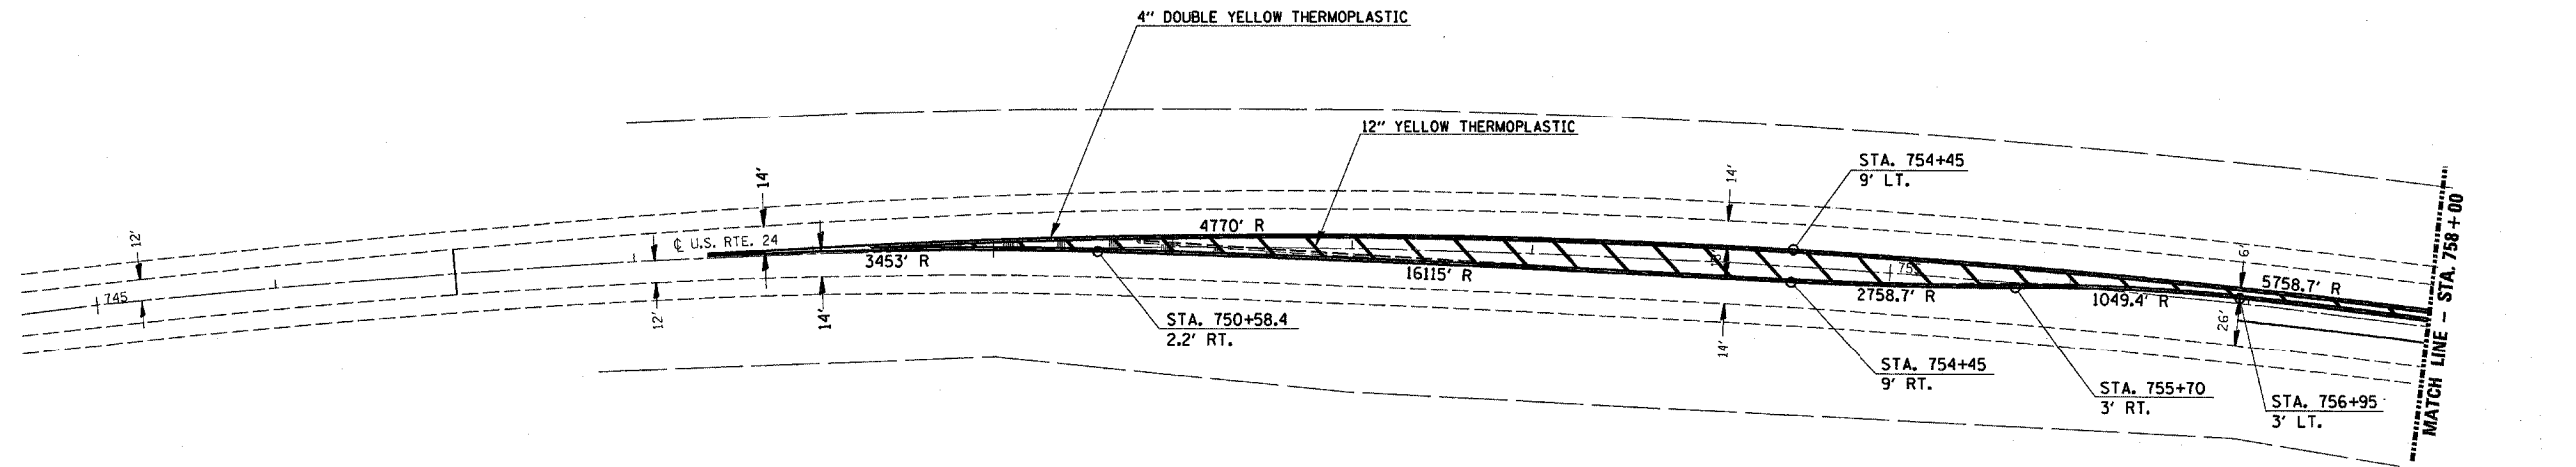

| REVISIONS |      |
|-----------|------|
| NAME      | DATE |
|           |      |
|           |      |
|           |      |
|           |      |

ILLINOIS DEPARTMENT OF TRANSPORTATION  
**U.S. ROUTE 24  
 AND  
 F.A.S. 342 W**