


EXISTING CONCRETE GUTTER,
 TYPE A, MODIFIED

LT. STA. 172+00 TO STA. 174+15
 RT. STA. 194+40 TO STA. 199+35
 LT. STA. 208+20 TO STA. 211+40
 LT. STA. 224+40 TO STA. 230+20
 LT. STA. 281+80 TO STA. 288+40

PROPOSED TYPICAL SECTION 8

IL 23


STA. 105+00 TO STA. 323+39.15
 STATION EQUATION - STA. 323+39.15 BK = STA. 0+00 AHD
 STA. 0+00 TO STA. 11+36.45
 BRIDGE OMISSION STA. 11+36.45 TO STA. 13+55.48
 STA. 13+55.48 TO STA. 39+00

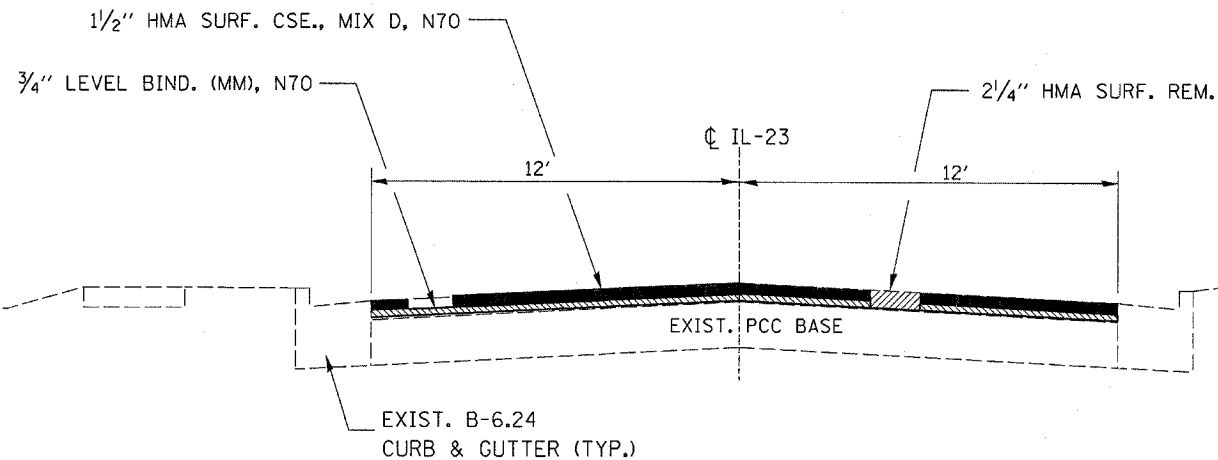

PROPOSED TYPICAL SECTION 9

IL 23

STA. 39+00 TO STA. 43+05

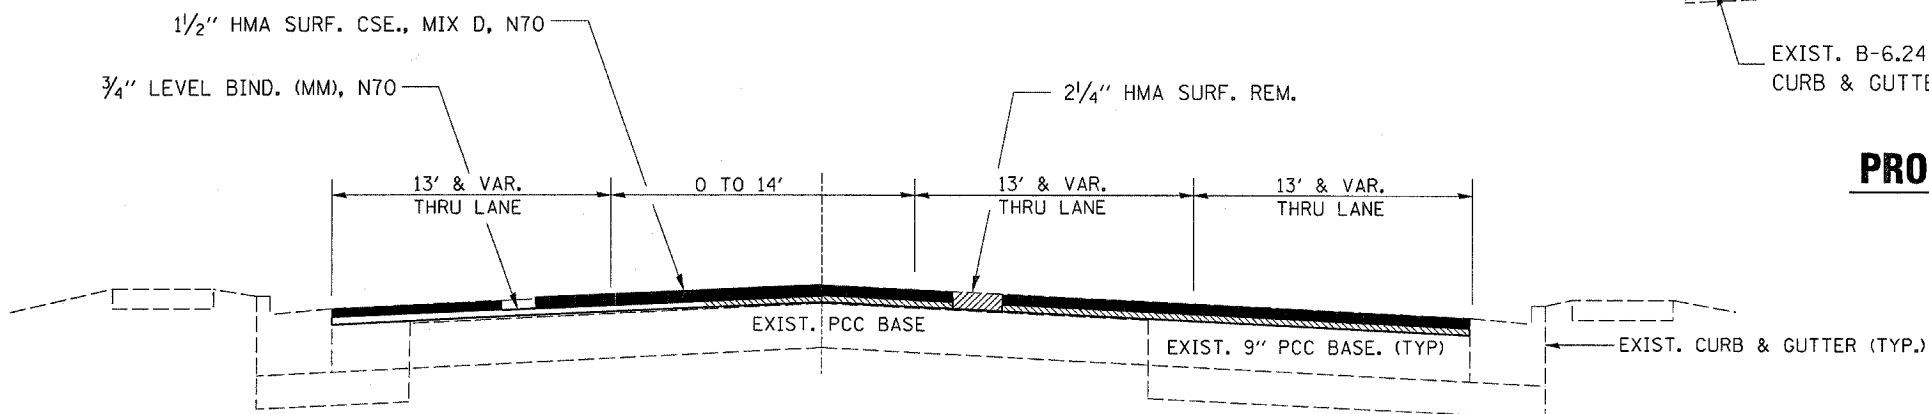

PROPOSED TYPICAL SECTION 10

IL 23

STA. 43+05 TO STA. 46+25

FILE NAME = c:\projects\4366676\coversht.dgn	USER NAME = schwankeg	DESIGNED -	REVISED -	STATE OF ILLINOIS DEPARTMENT OF TRANSPORTATION	PROPOSED TYPICAL SECTIONS			F.A.P. RTE. 324	SECTION (25,26)RS-3	COUNTY DEKALB	TOTAL SHEETS 24	SHEET NO. 6
PLOT SCALE = 5/8" = 1' IN.		DRAWN -	REVISED -		SCALE:	SHEET NO. OF	SHEETS	STA. TO STA.	CONTRACT NO. 66676			
PLOT DATE = Apr 16, 2008 - 10:10:05 AM		CHECKED -	REVISED -		FED. ROAD DIST. NO. 4 ILLINOIS FED. AID PROJECT							
		DATE -	REVISED -									