


**HMA SURFACE REMOVAL 2 1/4"**


- \* BUTT JOINT - IL 23/IL 64, STA. 723+91
- \* PROJECT START - MAIN ST., STA. 1412+40.60
- \* BUTT JOINT - IL 64, STA. 726+65
- \* AT BRIDGE OMISSION (SN 019-0043) - IL 23, STA. 1437+20.45
- \* AT PROJECT END - IL 23, STA. 46+25

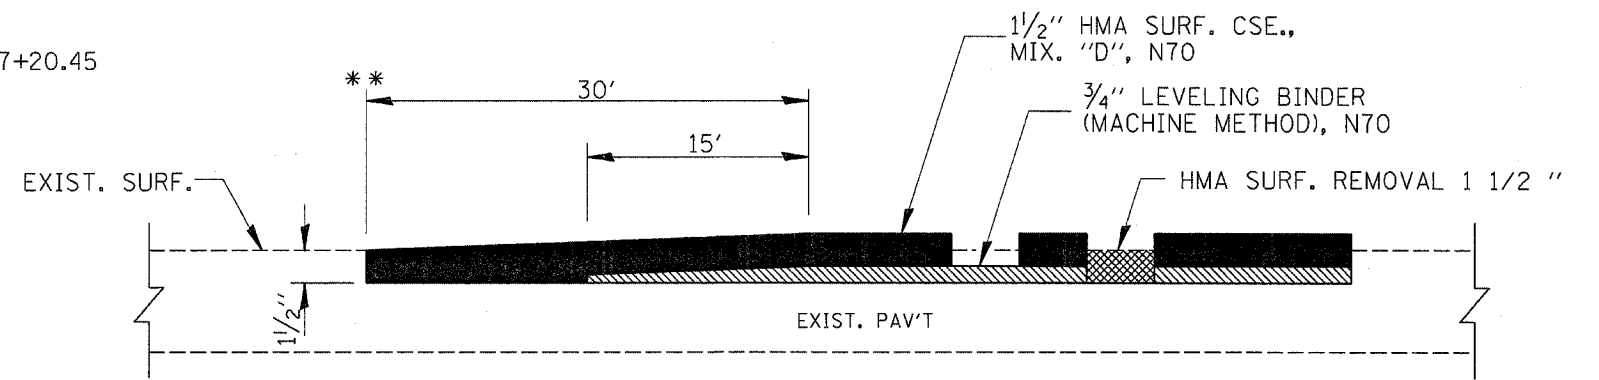

**HMA SURFACE REMOVAL 1 1/2"**

- \*\* FROM BRIDGE OMISSION (SN 019-0043) - IL 23, STA. 1438+99.13
- \*\* IL 23, STA. 1444+00 (NORTH OF SN 019-0043)
- \*\* IL 23, STA. 1474+15 (NORTH OF PRIMROSE DRIVE)
- \*\* IL 23, STA. 1497+25 (SOUTH OF HERON CREEK SOUTH ENTRANCE)
- \*\* IL 23, STA. 1535+88 (SOUTH OF NORTH GROVE ROAD)
- \*\* AT BRIDGE OMISSION (SN 019-0005) - IL 23, STA. 11+36.45
- \*\* FROM BRIDGE OMISSION (SN 019-0005) - IL 23, STA. 13+55.48

FROM STA. 1444+00 TO STA. 1474+15  
 12' DRIVING LANES ONLY - NB & SB  
 HOT-MIX ASPHALT REMOVAL 1 1/2" AND  
 1 1/2" HOT-MIX ASPHALT SURFACE COURSE

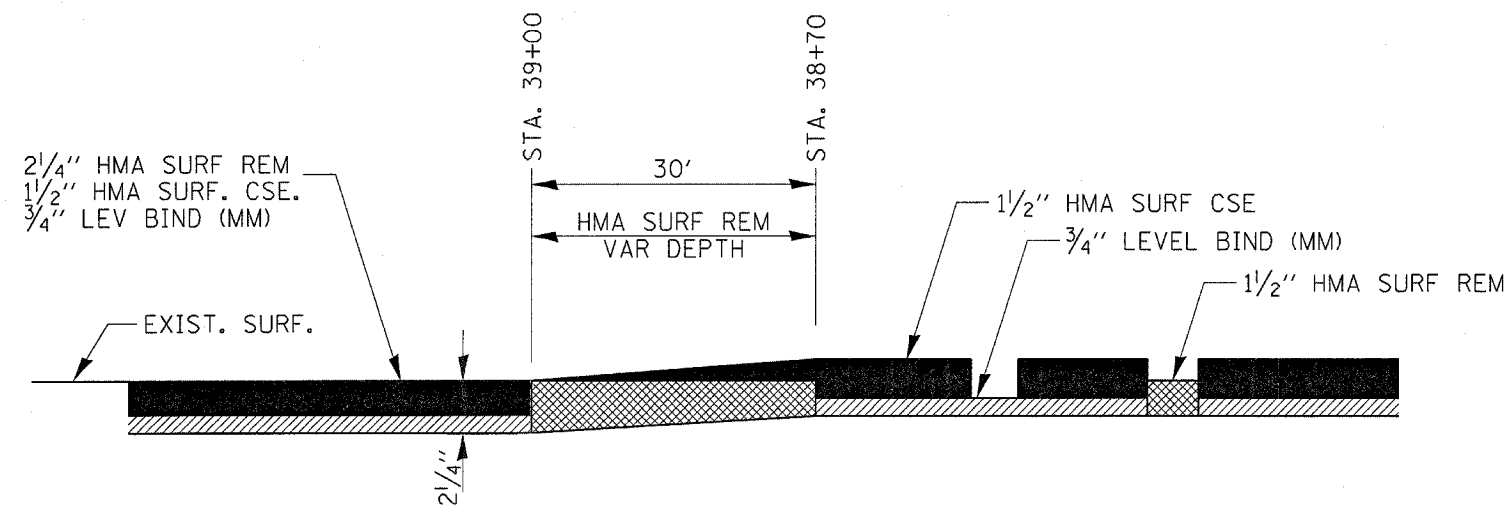

**MILLING AND RESURFACING TAPER**

FILE NAME =	USER NAME = schwankeg	DESIGNED -	REVISED -	<b>STATE OF ILLINOIS DEPARTMENT OF TRANSPORTATION</b>	<b>DETAILS</b>			F.A.P. RTE.	SECTION	COUNTY	TOTAL SHEETS	SHEET NO.
ca\projects\4366676\coversht.dgn		DRAWN -	REVISED -					324	(25,26)RS-3	DEKALB	24	17
	PLOT SCALE = 50.0000' / IN.	CHECKED -	REVISED -		SCALE: SHEET NO. OF SHEETS STA. TO STA.			CONTRACT NO. 66676				
	PLOT DATE = Apr 16, 2008 - 10:17:49 AM	DATE -	REVISED -					FED. ROAD DIST. NO. 4 ILLINOIS FED. AID PROJECT				