



F. A. P. DIST.	SECTION	COUNTY	TOTAL SHEETS	SHEET NO.
613	(B)RS-5	BUREAU	22	18
STA.		TO STA.		
FED. ROAD DIST. NO.	ILLINOIS	FED. AID PROJECT		

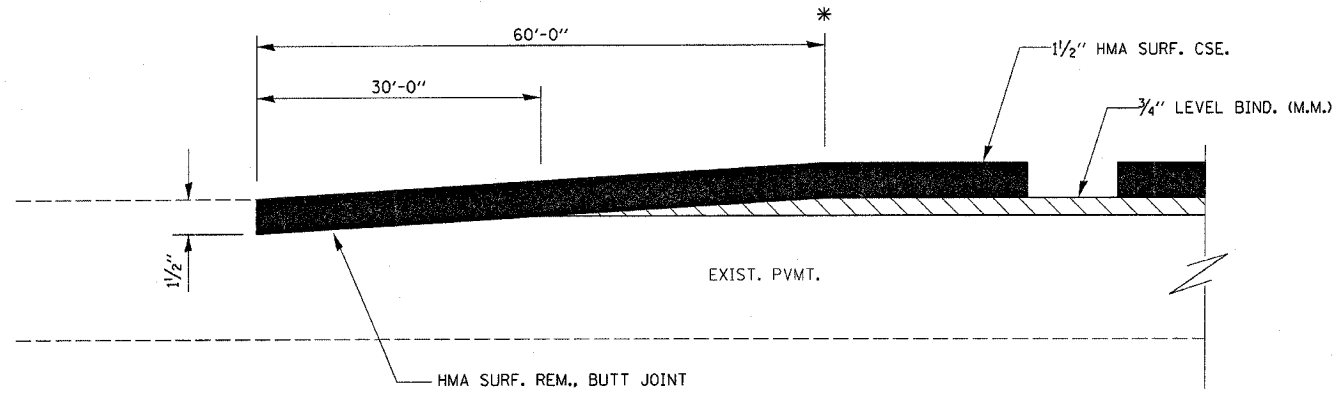


HMA TAPER AT BUTT JOINTS

- * STA. 699+14
- * STA. 944+94
- * STA. 1005+12
- * STA. 1034+93

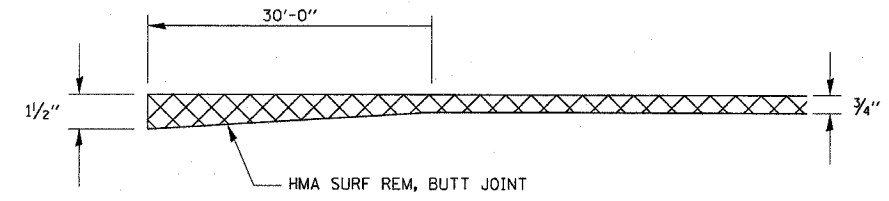


HMA SURFACE REMOVAL - BUTT JOINT

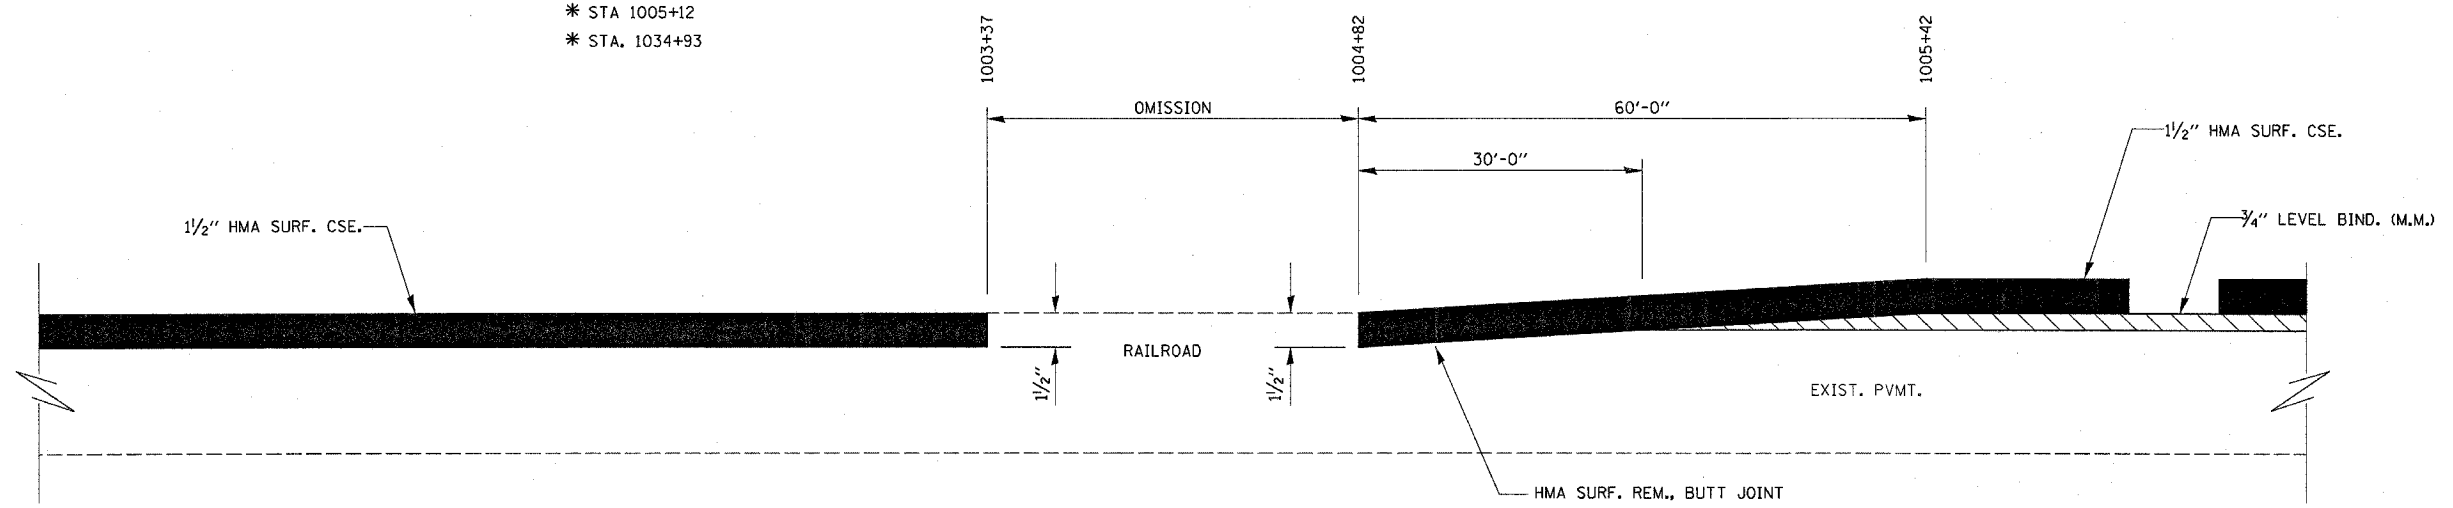

TAPER DETAIL

AT RAILROAD

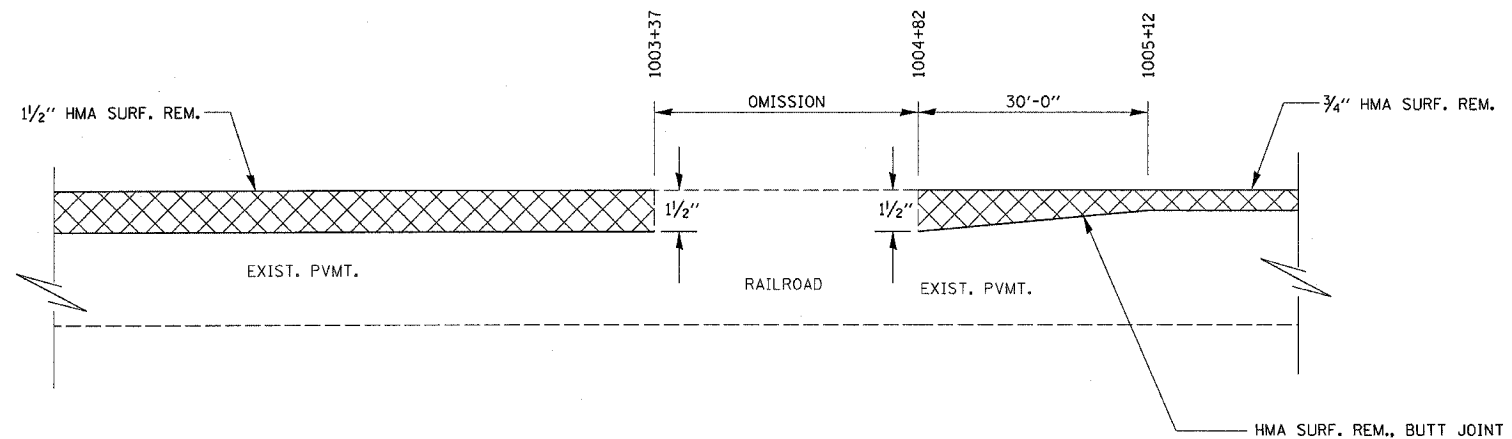

HMA SURFACE REMOVAL TRANSITION

AT RAILROAD

Mar 14, 2008 - 10:24:33 AM
c:\projects\ed01507\detail1.dgn