



F. A.P. RFL.	SECTION	COUNTY	TOTAL SHEETS	SHEET NO.
613	(B)RS-5	BUREAU	22	19
STA.		TO STA.		
FED. ROAD DIST. NO.		ILLINOIS	FED. AID PROJECT	

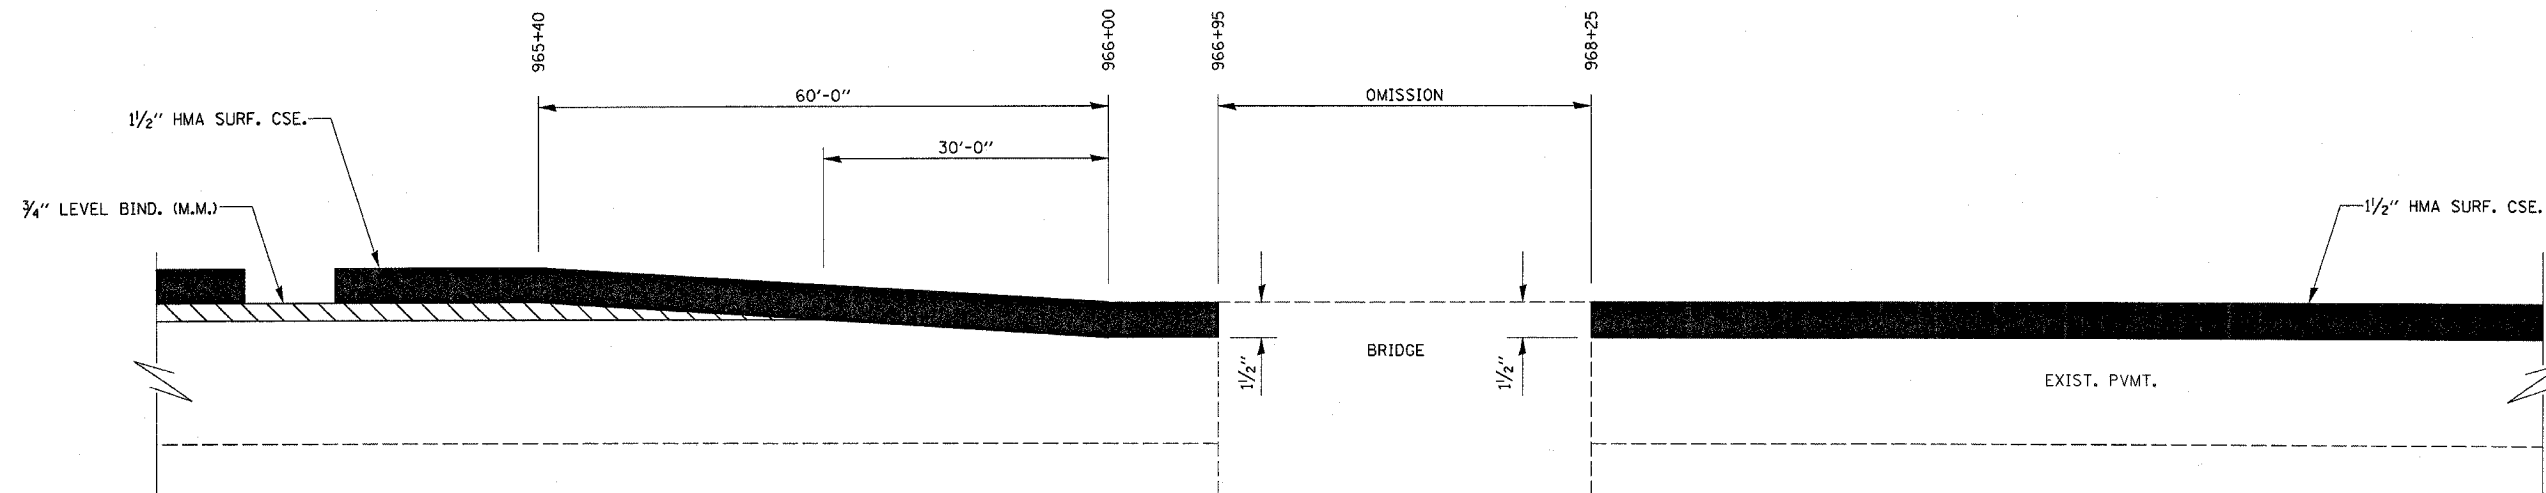

TAPER DETAIL

AT BRIDGE

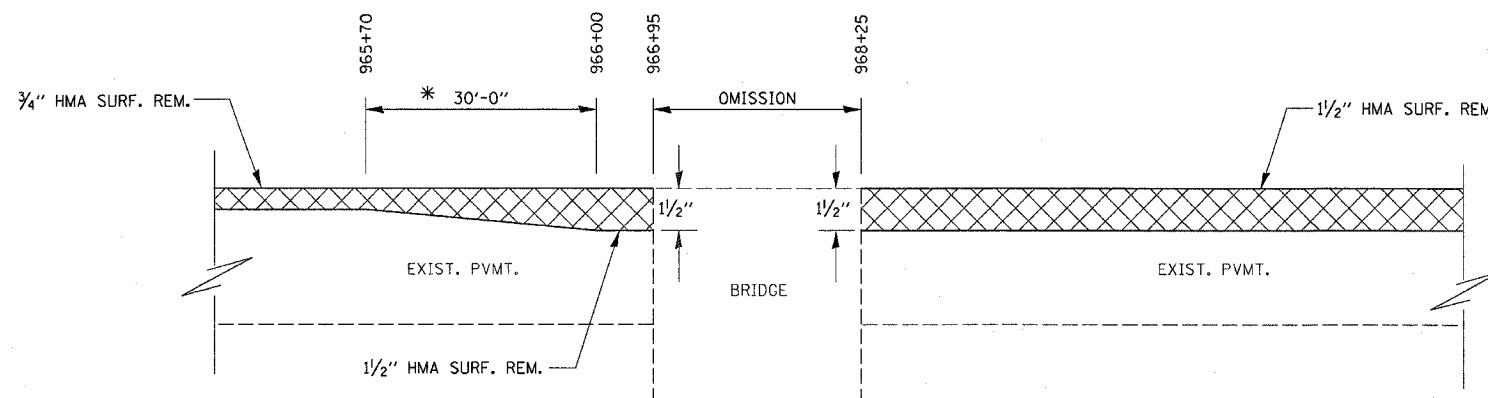

HMA SURFACE REMOVAL TRANSITION

AT BRIDGE

* TRANSITIONAL AREA PAID AS HMA SURF. REM., 1/2"