



LEGEND
 GRASS

ADA SIDEWALK ACCESSIBILITY RAMPS
 METHOD 1 PERSPECTIVE WITH SIDE FLARES

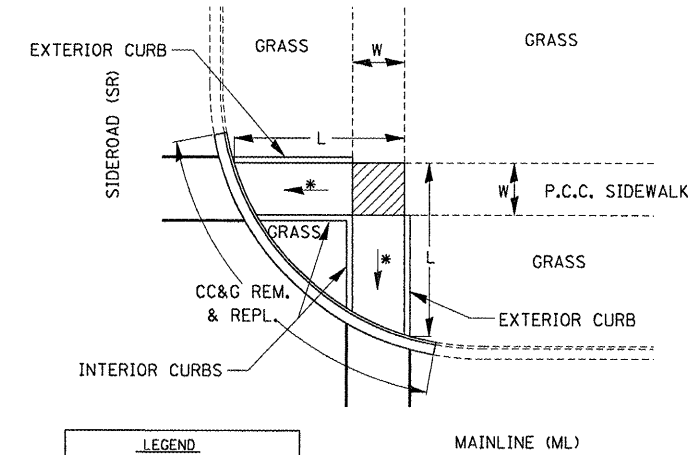

LEGEND
 SLOPE = 2%
 * SLOPE = 1:12 MAX.

ADA SIDEWALK ACCESSIBILITY RAMPS
 METHOD 1

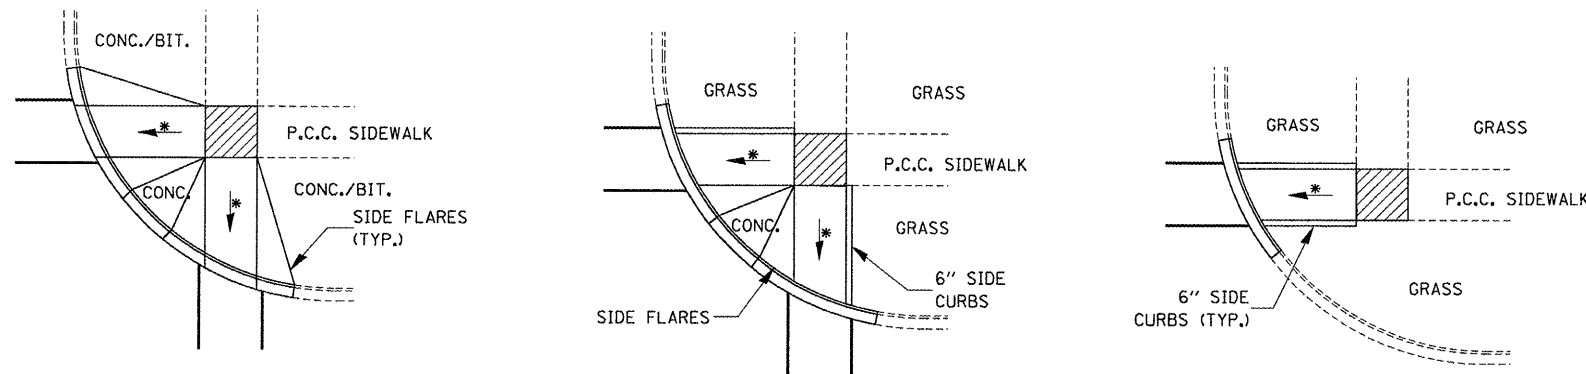

LEGEND
 SLOPE = 2%
 * SLOPE = 1:12 MAX.

TYPICAL CURB APPLICATIONS FOR METHOD 1

STATE OF ILLINOIS
 DEPARTMENT OF TRANSPORTATION

DETAILS

F.A.P. RTE.	SECTION	COUNTY	TOTAL SHEETS	SHEET NO.
41	(152)1	LIVINGSTON	10	7
FED. ROAD DIST. NO.			ILLINOIS FED. AID PROJECT	

FILE NAME =
 c:\projects\ed03208\details.dgn

USER NAME = corcoranlm	DESIGNED -	REVISED -
PLOT SCALE = 100.0000' / IN.	DRAWN -	REVISED -
PLOT DATE = Mar 17, 2008 - 08:50:50 AM	CHECKED -	REVISED -
	DATE -	REVISED -

SCALE: SHEET NO. OF SHEETS STA. TO STA.

CONTRACT NO. 66764