




**SIDEROAD DETAIL**

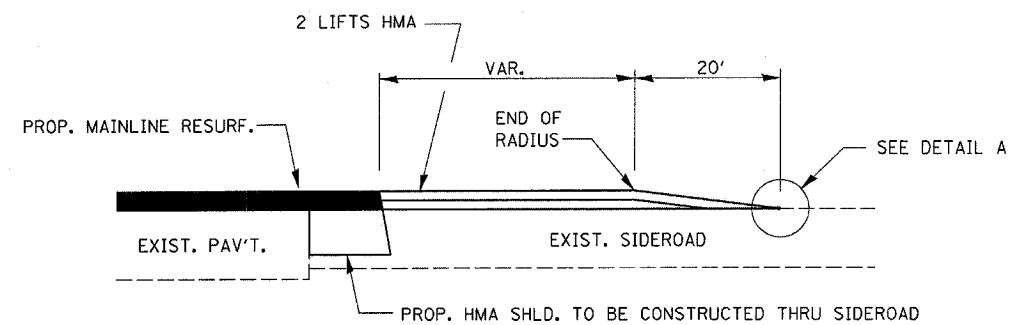


**SECTION E-E**

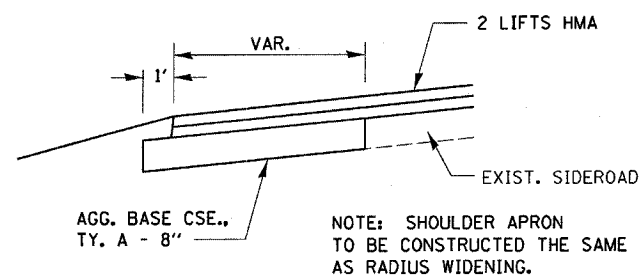


**SECTION F-F**

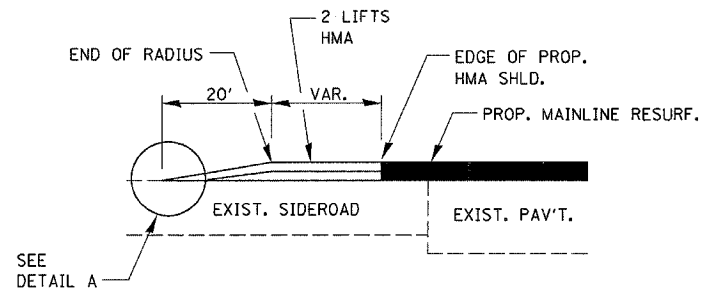


**SECTION B-B**

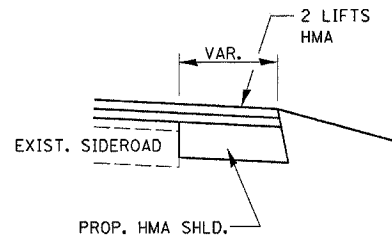


**SECTION C-C**

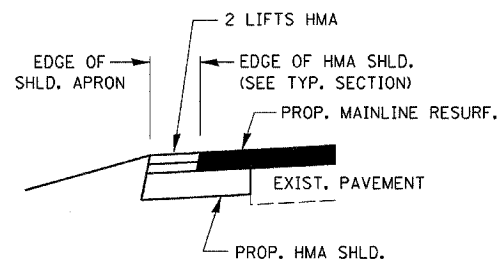


**SECTION D-D**

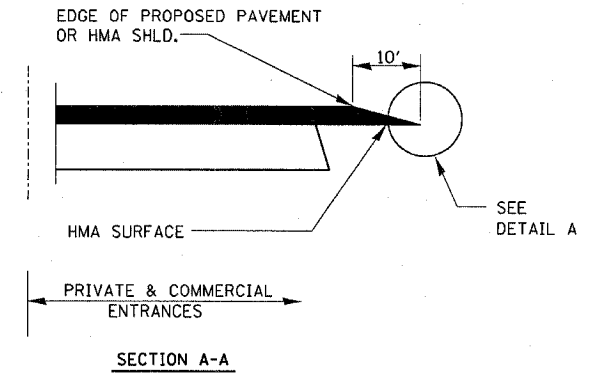

**DETAILS AT ENTRANCES**

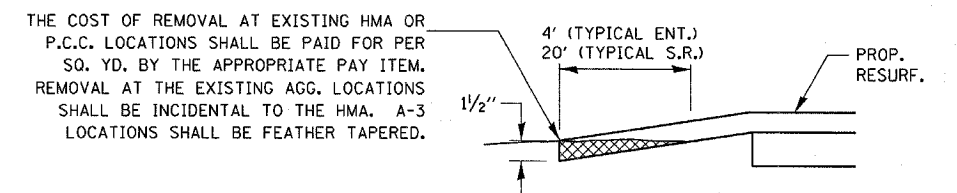

**DETAIL A**

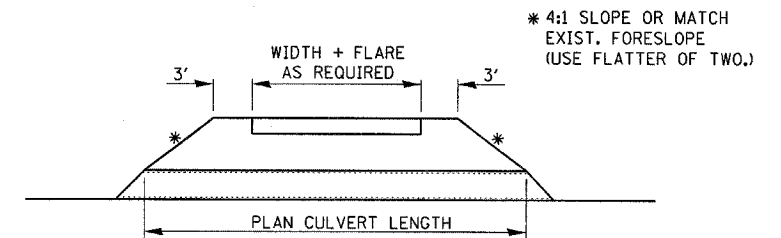

**PLAN AT PRIVATE & COMMERCIAL ENTRANCES**

(DO NOT RESURFACE FIELD ENTRANCES)

FILE NAME =	USER NAME = Ferguson	DESIGNED -	REVISED -	<b>STATE OF ILLINOIS DEPARTMENT OF TRANSPORTATION</b>	<b>CADD DETAILS</b>	F.A.P. RTE.	SECTION	COUNTY	TOTAL SHEETS	SHEET NO.	
ca:\projects\4366804\4366804-sht-cover.dgn		DRAWN -	REVISED -			317	26 RS-5	LIVINGSTON	13	11	
PLOT SCALE = 5/8" = 1' IN.		CHECKED -	REVISED -			CONTRACT NO. 66804					
PLOT DATE = Mar 31, 2008 - 04:57:28 PM		DATE -	REVISED -			FED. ROAD DIST. NO. ILLINOIS FED. AID PROJECT					
						SCALE:	SHEET NO. OF SHEETS	STA.	TO STA.		