


EAST PEORIA

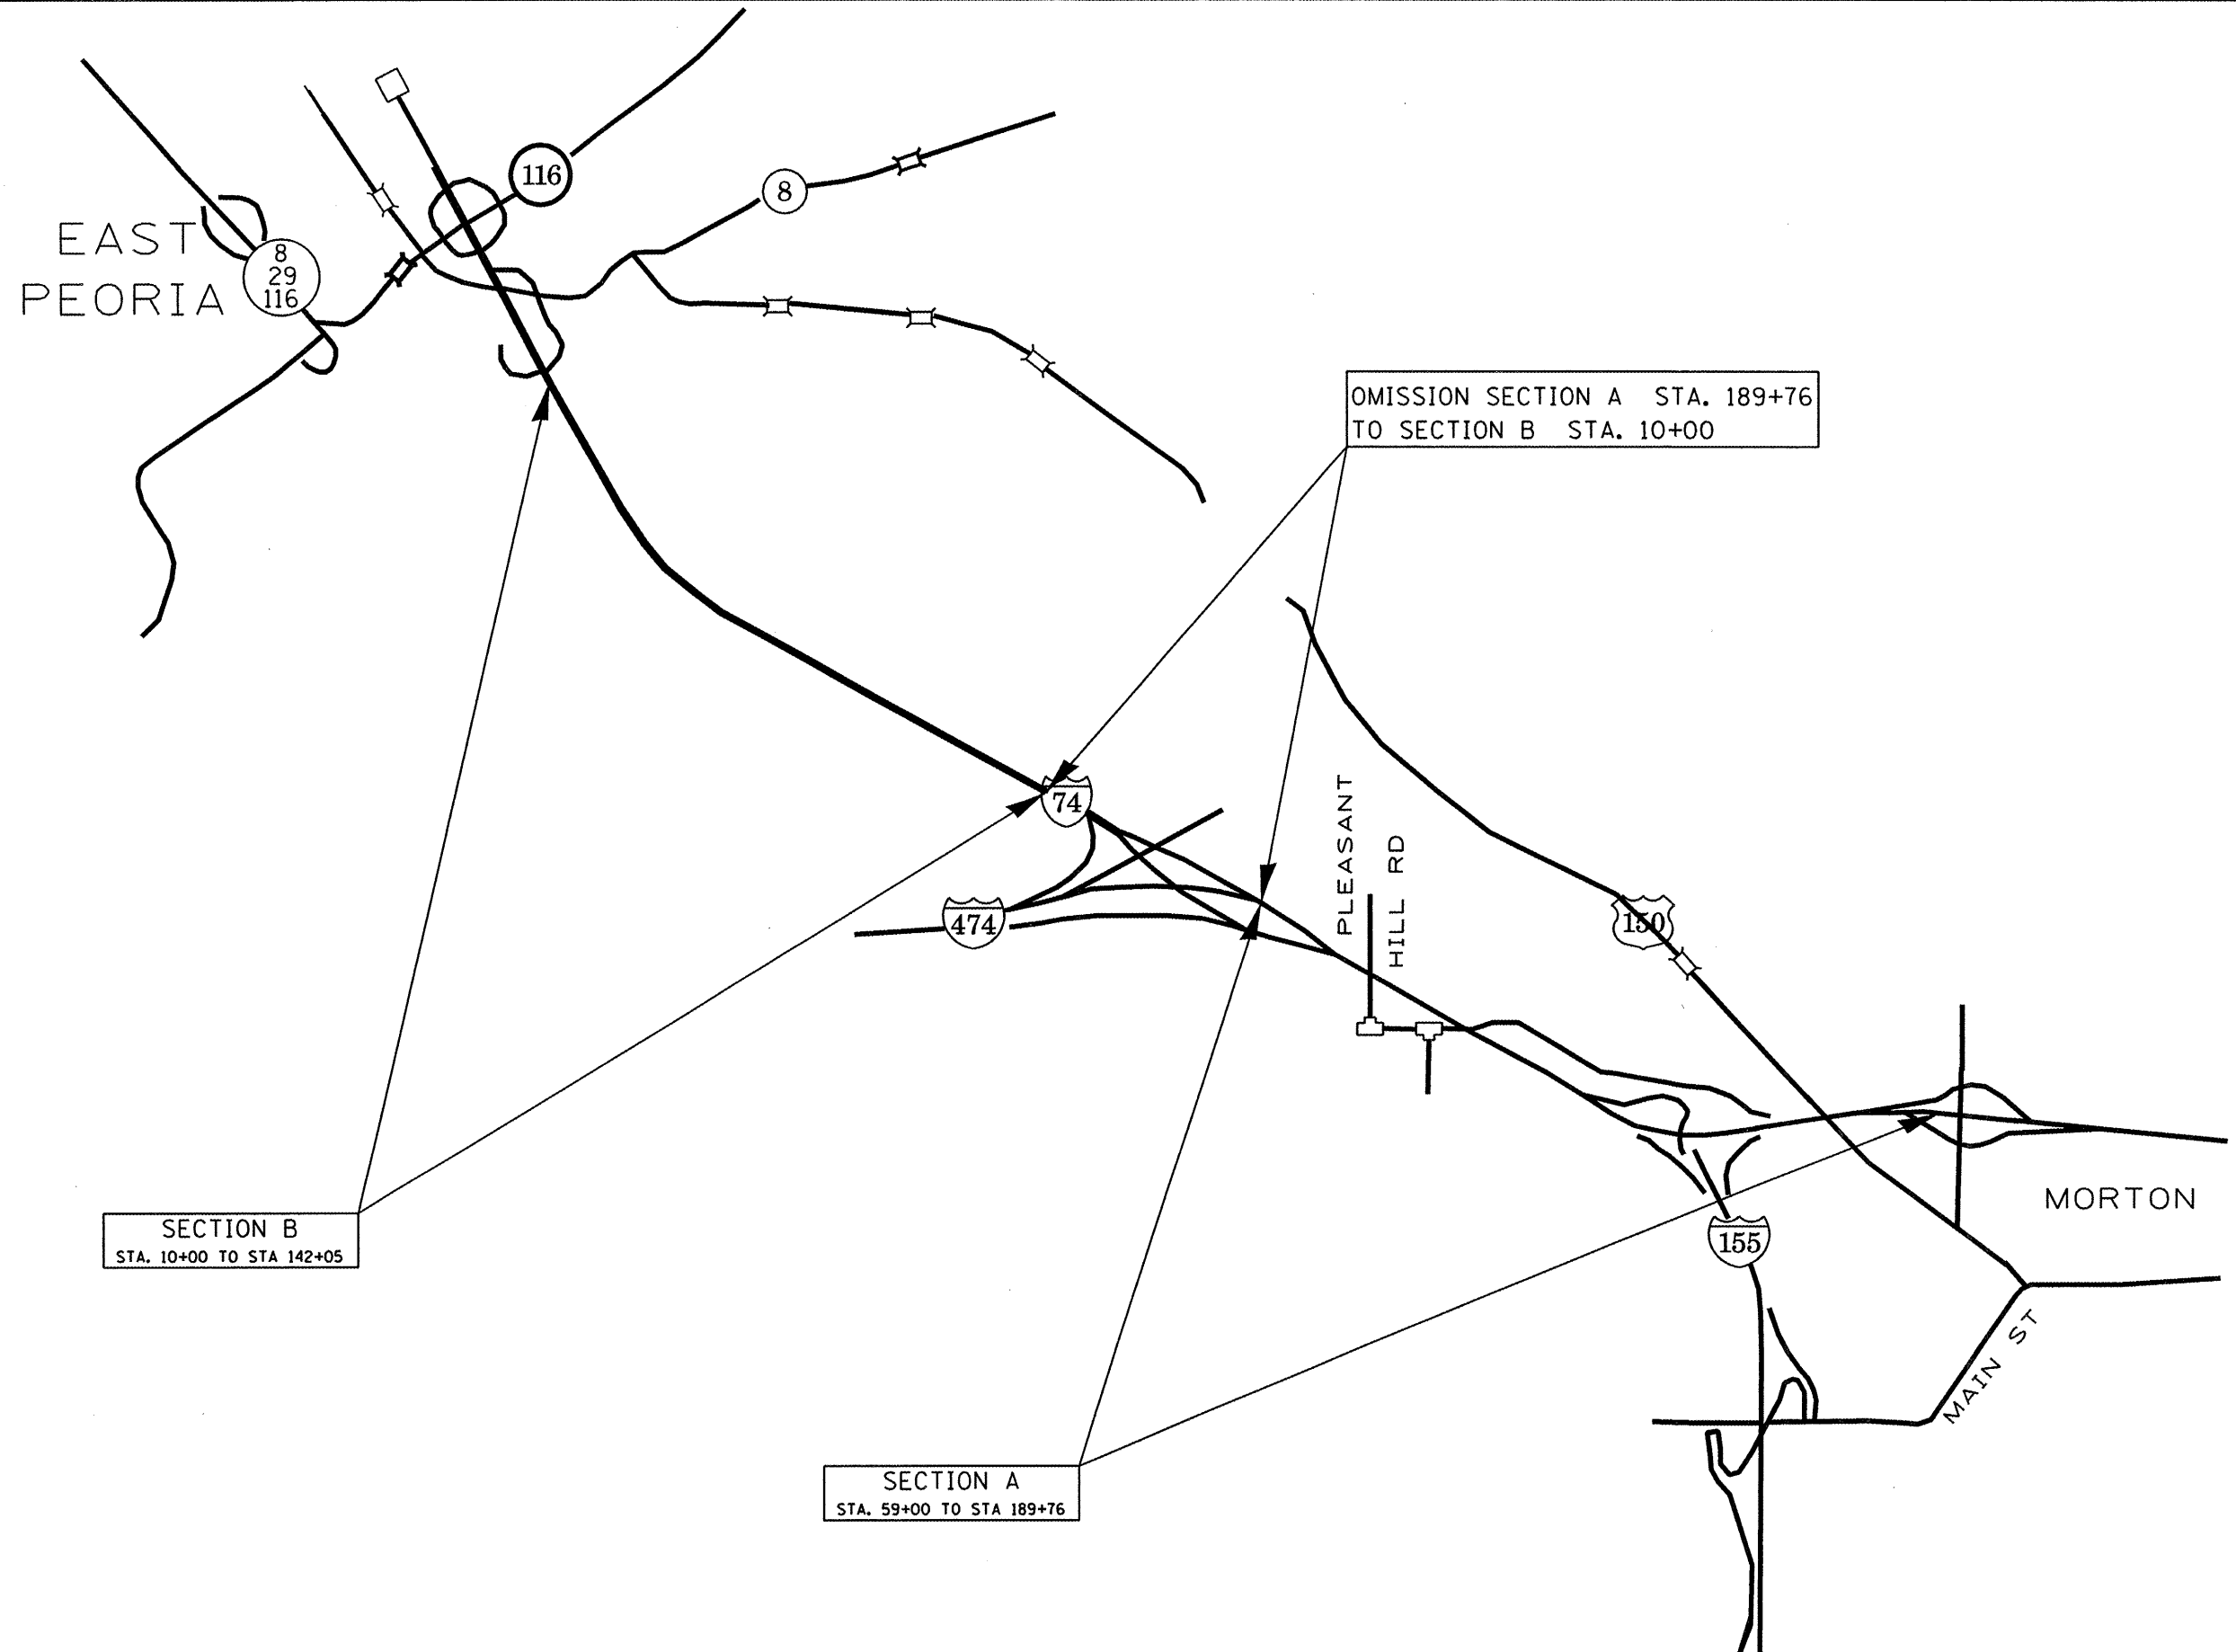

OMISSION SECTION A STA. 189+76  
TO SECTION B STA. 10+00

SECTION B  
STA. 10+00 TO STA 142+05

SECTION A  
STA. 59+00 TO STA 189+76



FILE NAME =	USER NAME = brucebm	DESIGNED -	REVISED -
C:\Projects\safety\i74morton\cover sheet.dgn		DRAWN -	REVISED -
		CHECKED -	REVISED -
		DATE -	REVISED -

**STATE OF ILLINOIS  
DEPARTMENT OF TRANSPORTATION**

**PROJECT LINE DIAGRAM**

SCALE: SHEET NO. OF SHEETS STA. TO STA.

F.A.I. RTE.	SECTION	COUNTY	TOTAL SHEETS	SHEET NO.
74	(90-15)J	TAZEWELL	192	8
CONTRACT NO. 68724				
FED. ROAD DIST. NO. ILLINOIS FED. AID PROJECT				