



PLAN	SUBMITTED	DATE
REVISION	BY	
NOTED		
RECHECKED		
BY		
DATE		
NOTE BOOK		
NO.		
FILE NAME		

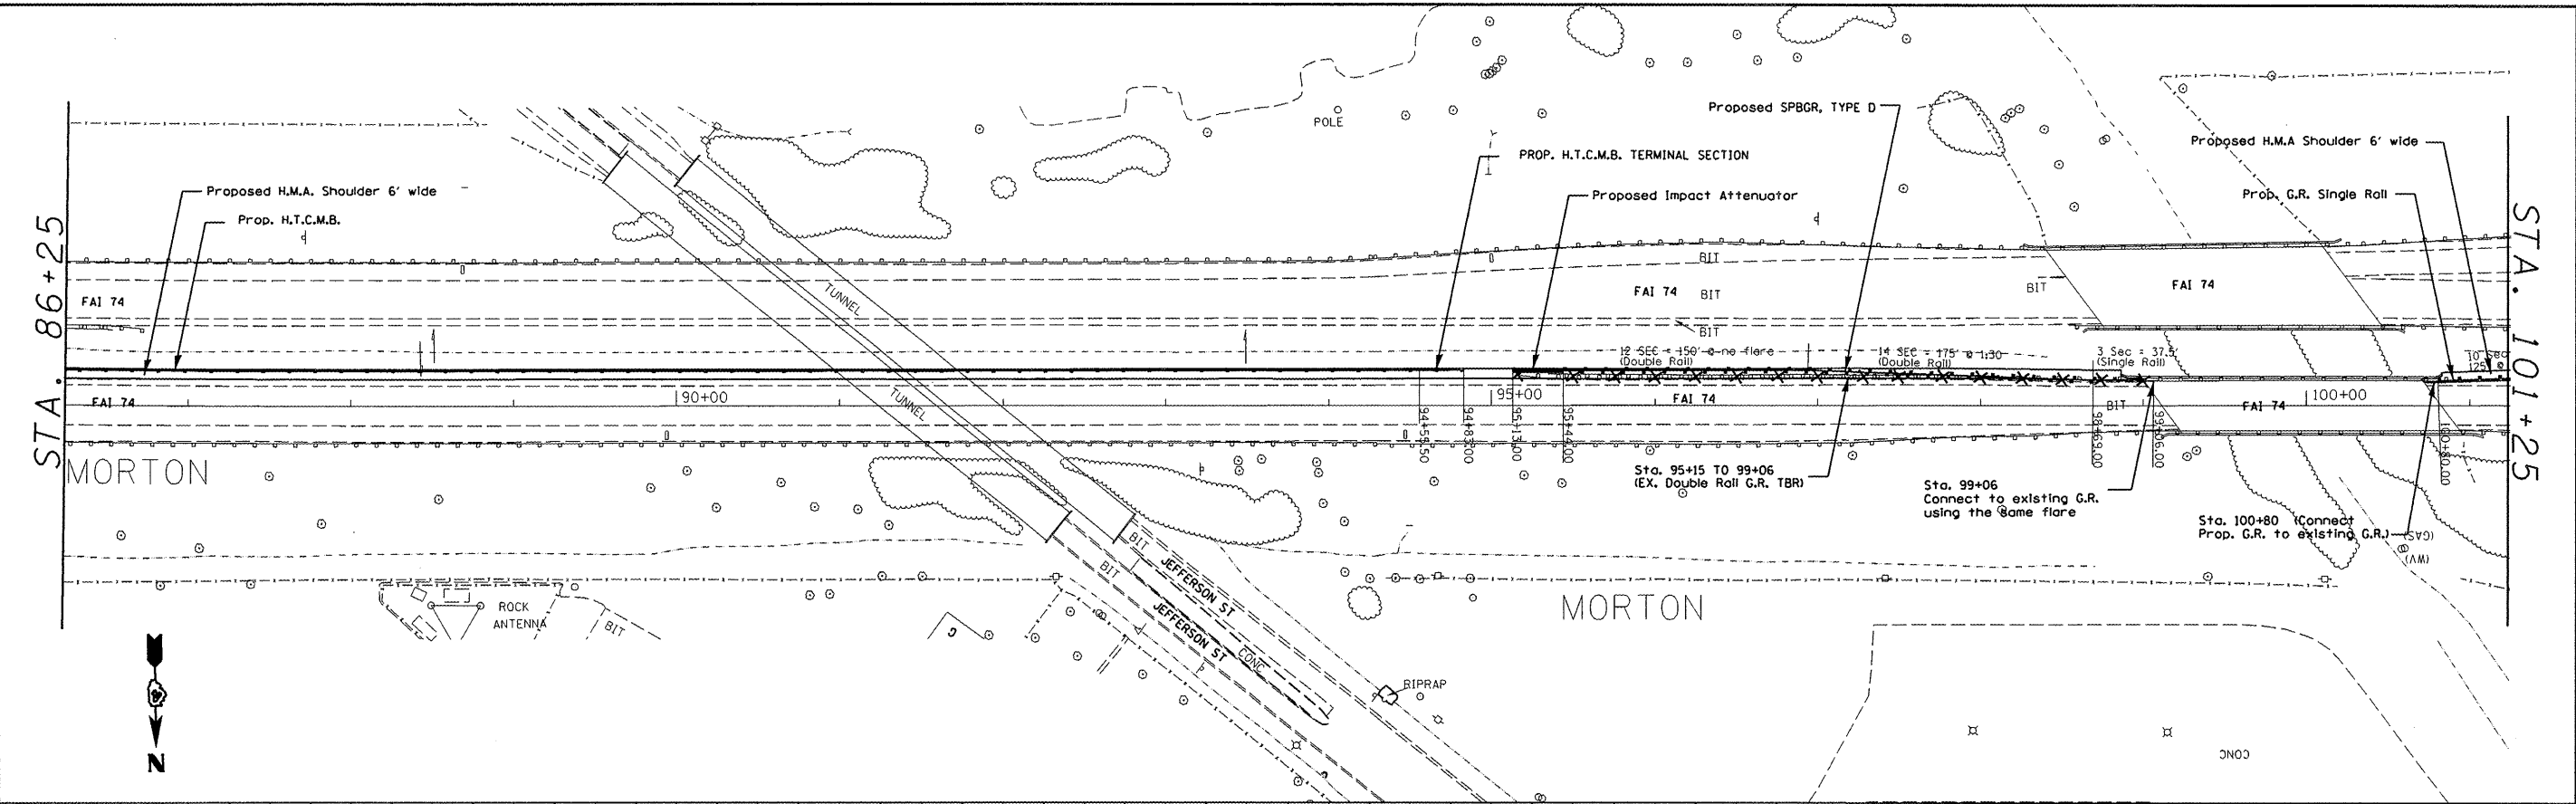

PROFILE	SUBMITTED	DATE
REVISION	BY	
NOTED		
RECHECKED		
BY		
DATE		
NOTE BOOK		
NO.		
FILE NAME		

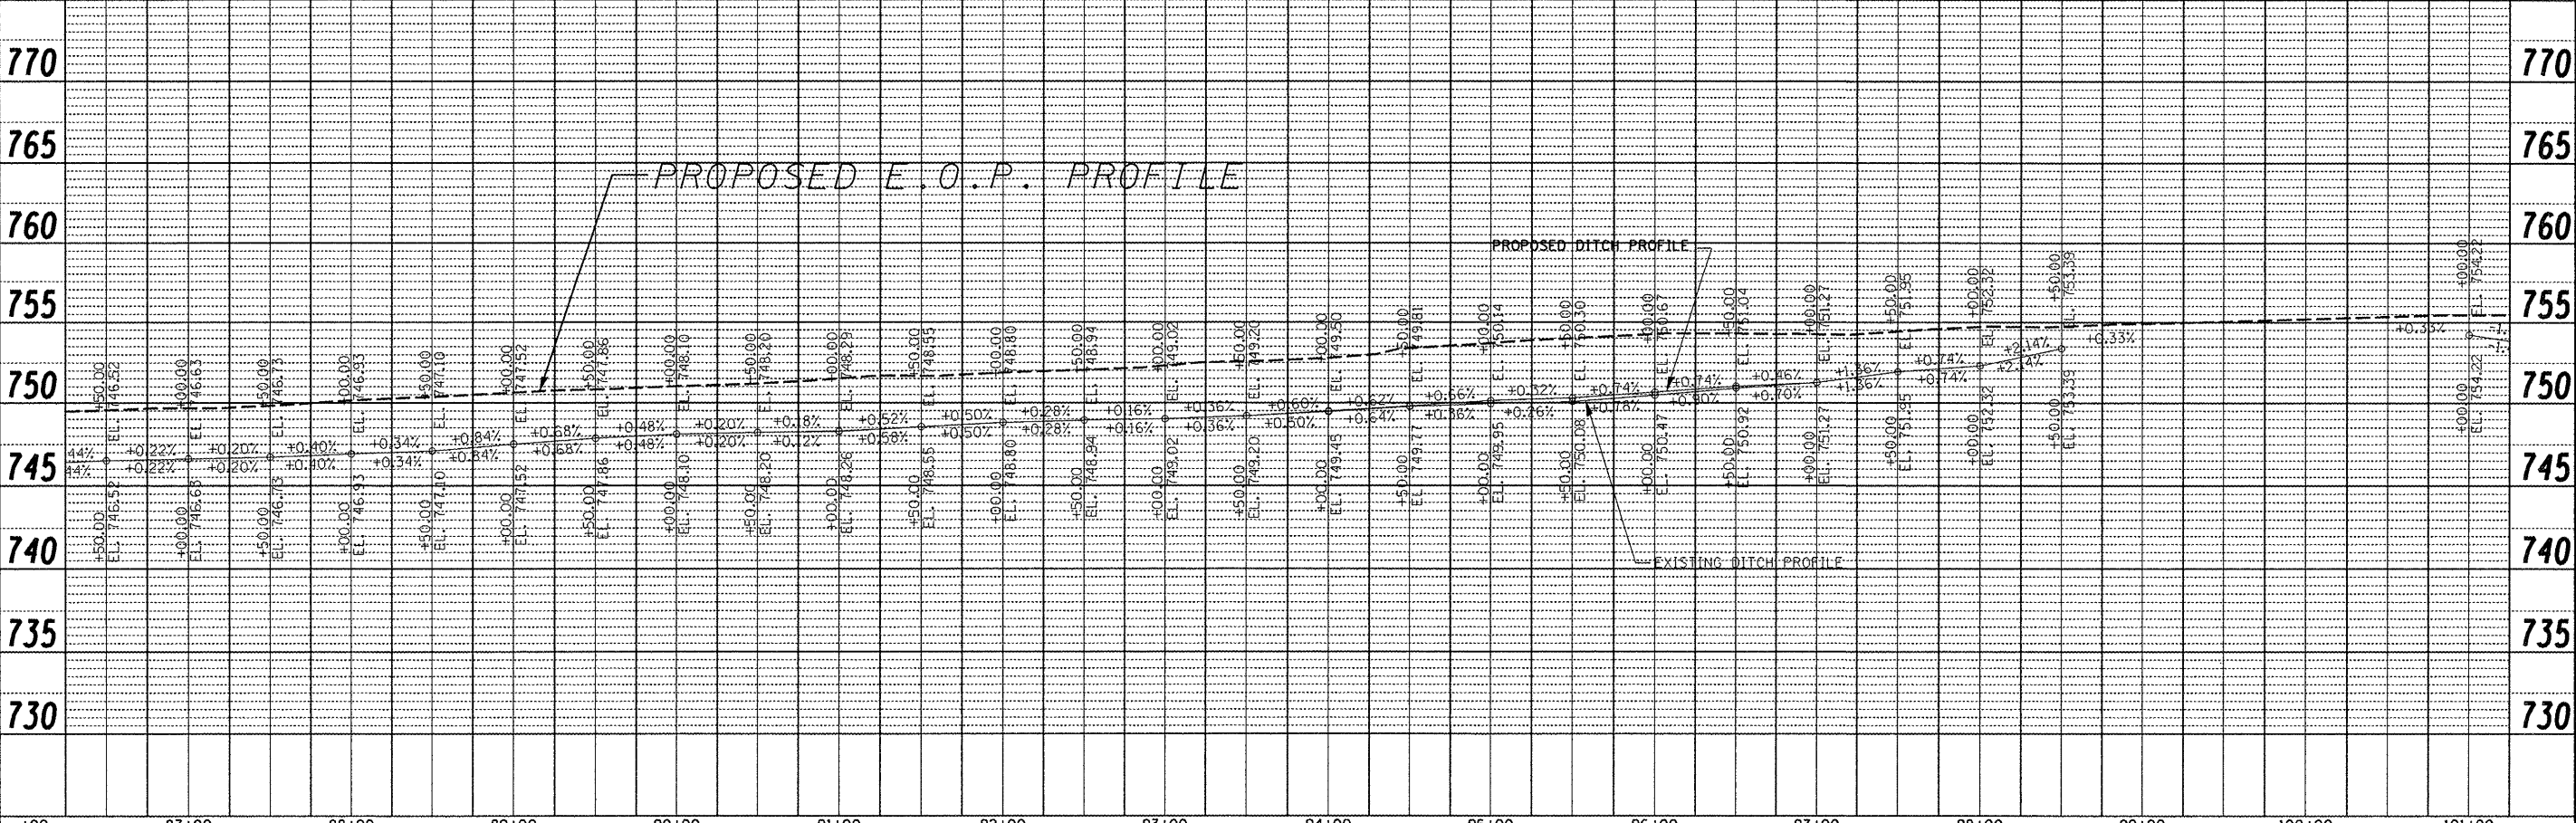

FILE NAME = C:\Projects\safety\174morton\PPSHEETS.dgn	USER NAME = brucebm	DESIGNED -	REVISED -	STATE OF ILLINOIS DEPARTMENT OF TRANSPORTATION	Cable Rail Plan View - Section A Morton to I-474	F.A.J. RTE. = 74	SECTION = 190-151J	COUNTY = TAZEWELL	TOTAL SHEET NO. = 192	SHEET NO. = 16	
	PLOT SCALE = 106.7741' / IN.	DRAWN -	REVISED -			SCALE =	SHEET NO. 3 OF 18 SHEETS	STA. 86+25	TO STA. 101+25	CONTRACT NO. 68724	
	PLOT DATE = 3/21/2008	CHECKED -	REVISED -								
		DATE -	REVISED -								