


FINAL SURVEY	BY	DATE
SURVEYED		
NOTE BOOK NO.		
TEMPLATE AREAS CHECKED		

ORIGINAL SURVEY	BY	DATE
SURVEYED		
NOTE BOOK NO.		
TEMPLATE AREAS CHECKED		

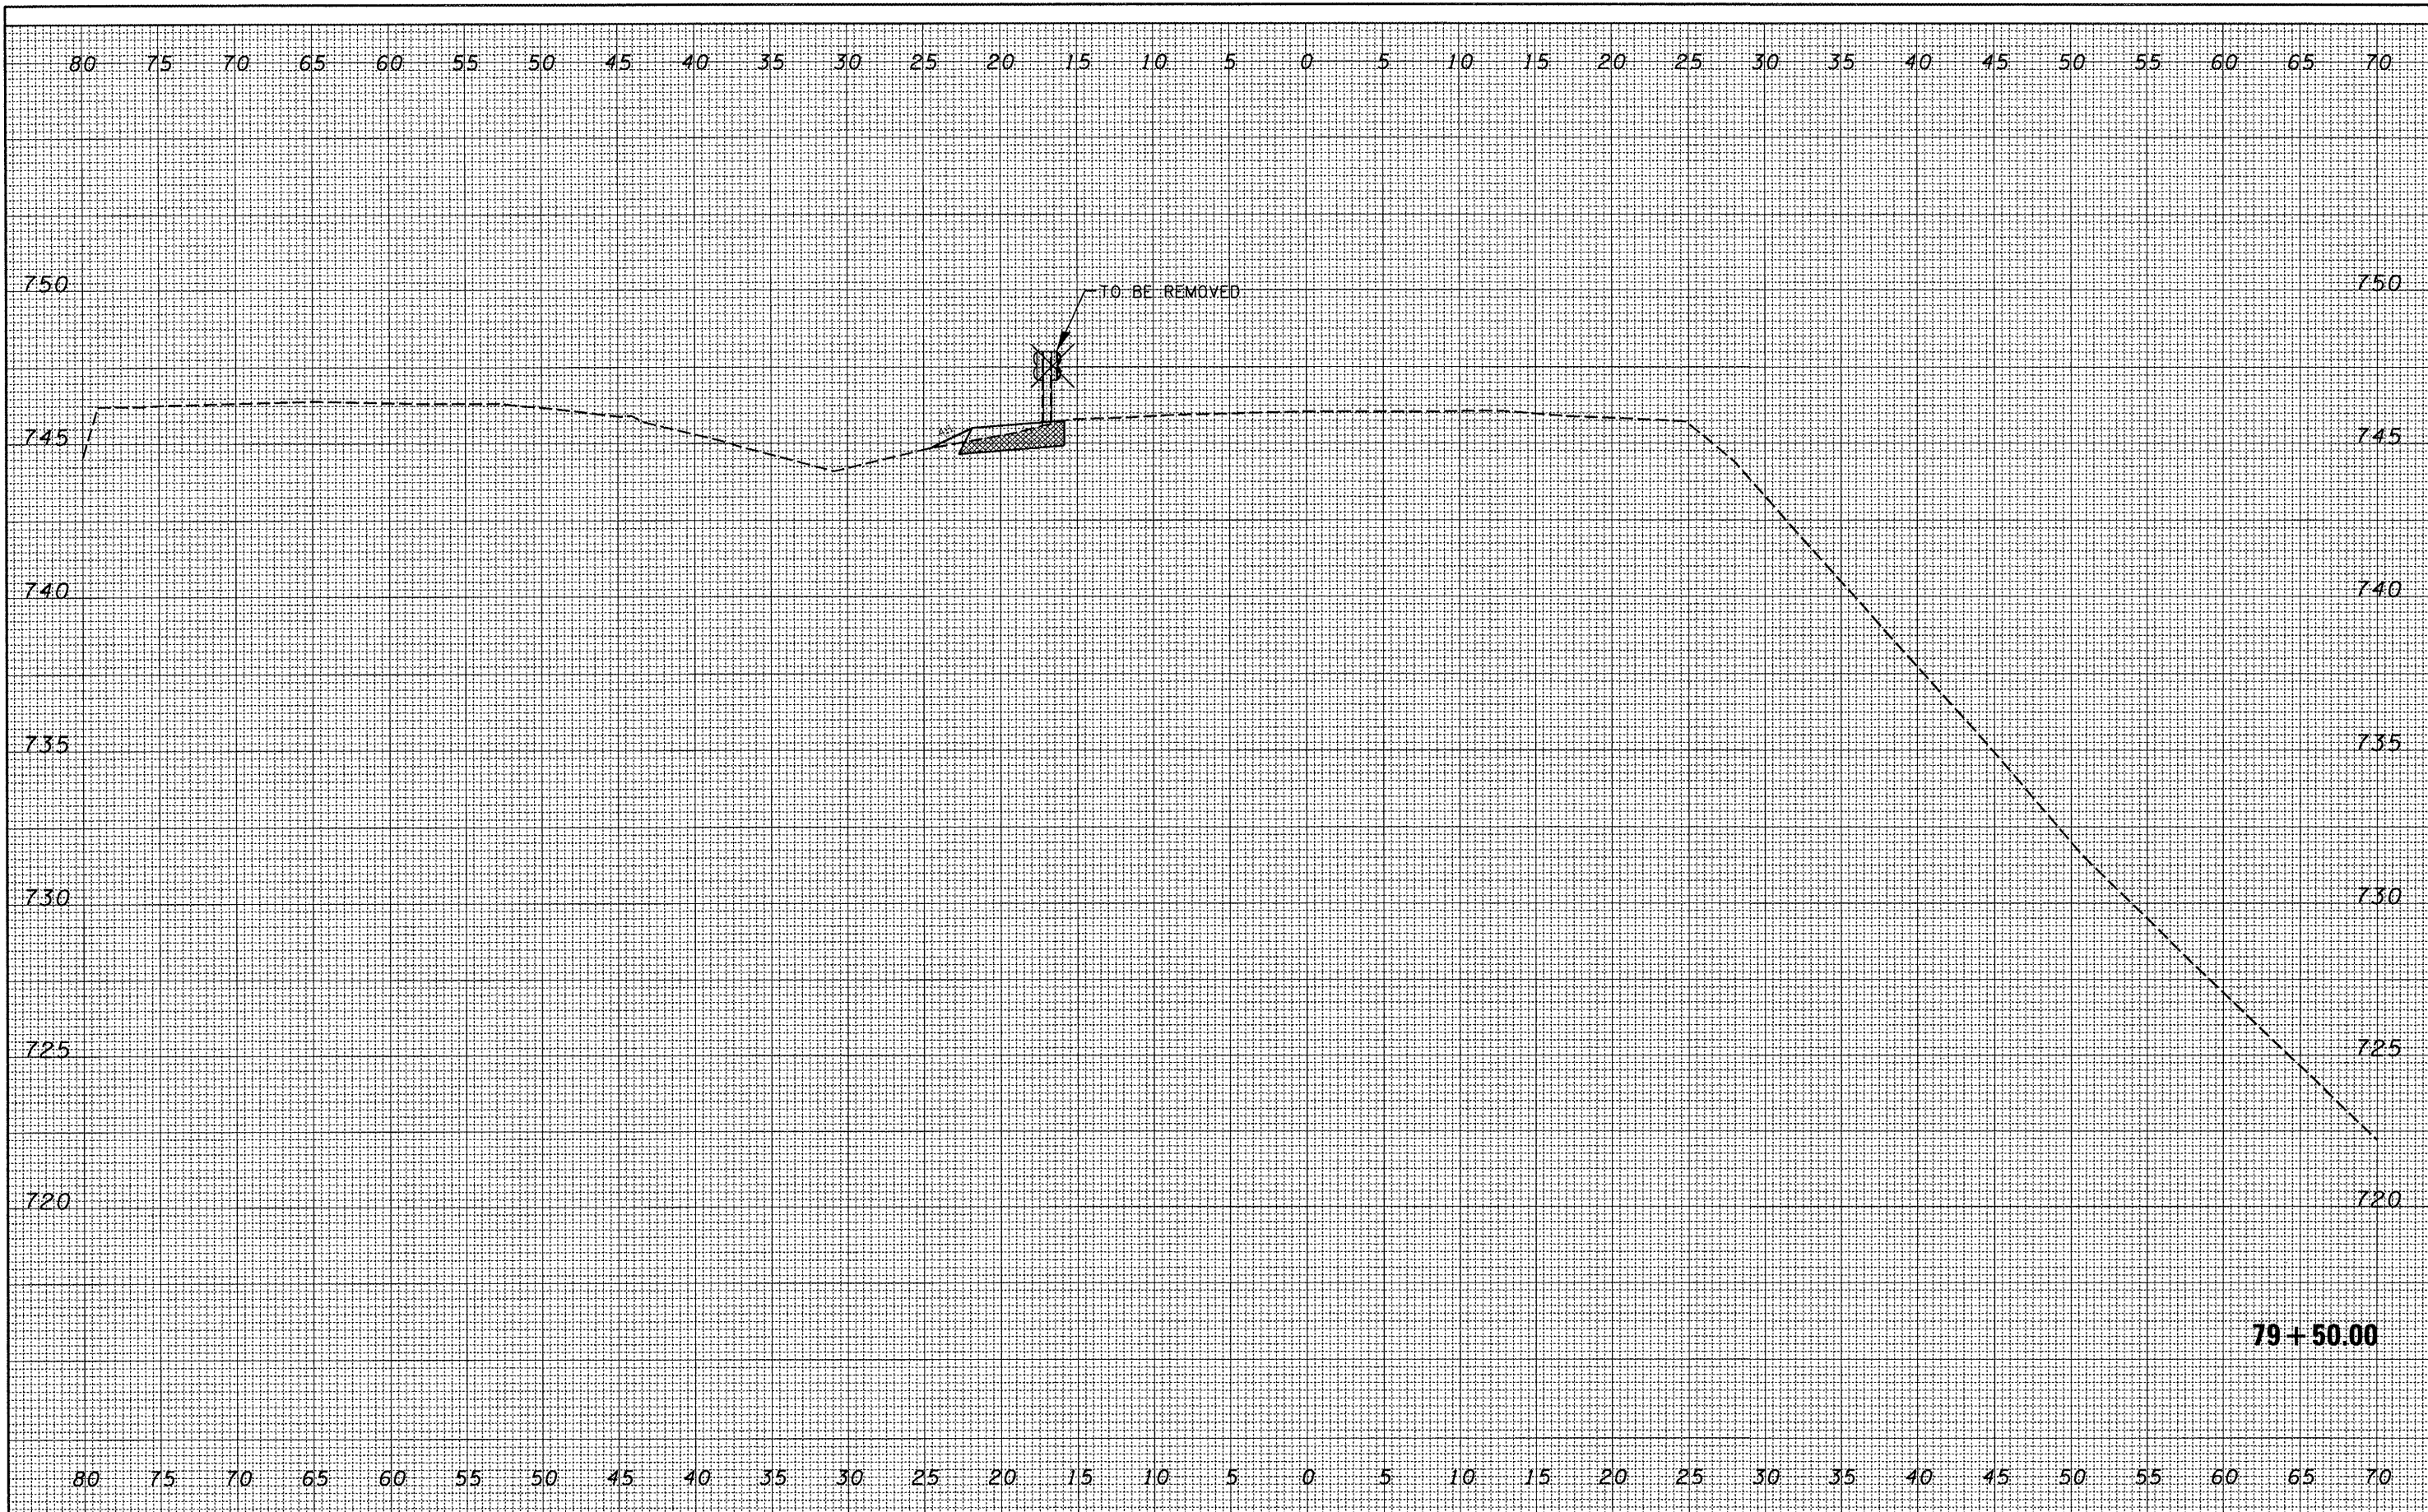

FILE NAME = C:\Projects\safety\174mortan\COPY of SECTION A

USER NAME = brucebm  
 FINAL XSEC-sheet.dgn  
 PLOT SCALE = 10.3452' / IN.  
 PLOT DATE = 3/21/2008

DESIGNED -  
 DRAWN -  
 CHECKED -  
 DATE -

REVISED -  
 REVISED -  
 REVISED -  
 REVISED -

**STATE OF ILLINOIS  
 DEPARTMENT OF TRANSPORTATION**

Section A

SCALE: SHEET NO. OF SHEETS STA. 79+50.00 TO STA. 79+50.00

F.A.I. RTE.	SECTION	COUNTY	TOTAL SHEETS	SHEET NO.
74	(90-15)J	TAZEWELL	192	58
FED. ROAD DIST. NO. ILLINOIS FED. AID PROJECT			CONTRACT NO. 68724	