


DATE	
BY	
SURVEYED	
REVIEWED	
FINAL SURVEY	
NOTE BOOK	
NO.	
AREAS CHECKED	
TEMPLATE	

DATE	
BY	
SURVEYED	
REVIEWED	
ORIGINAL SURVEY	
NOTE BOOK	
NO.	
AREAS CHECKED	
TEMPLATE	

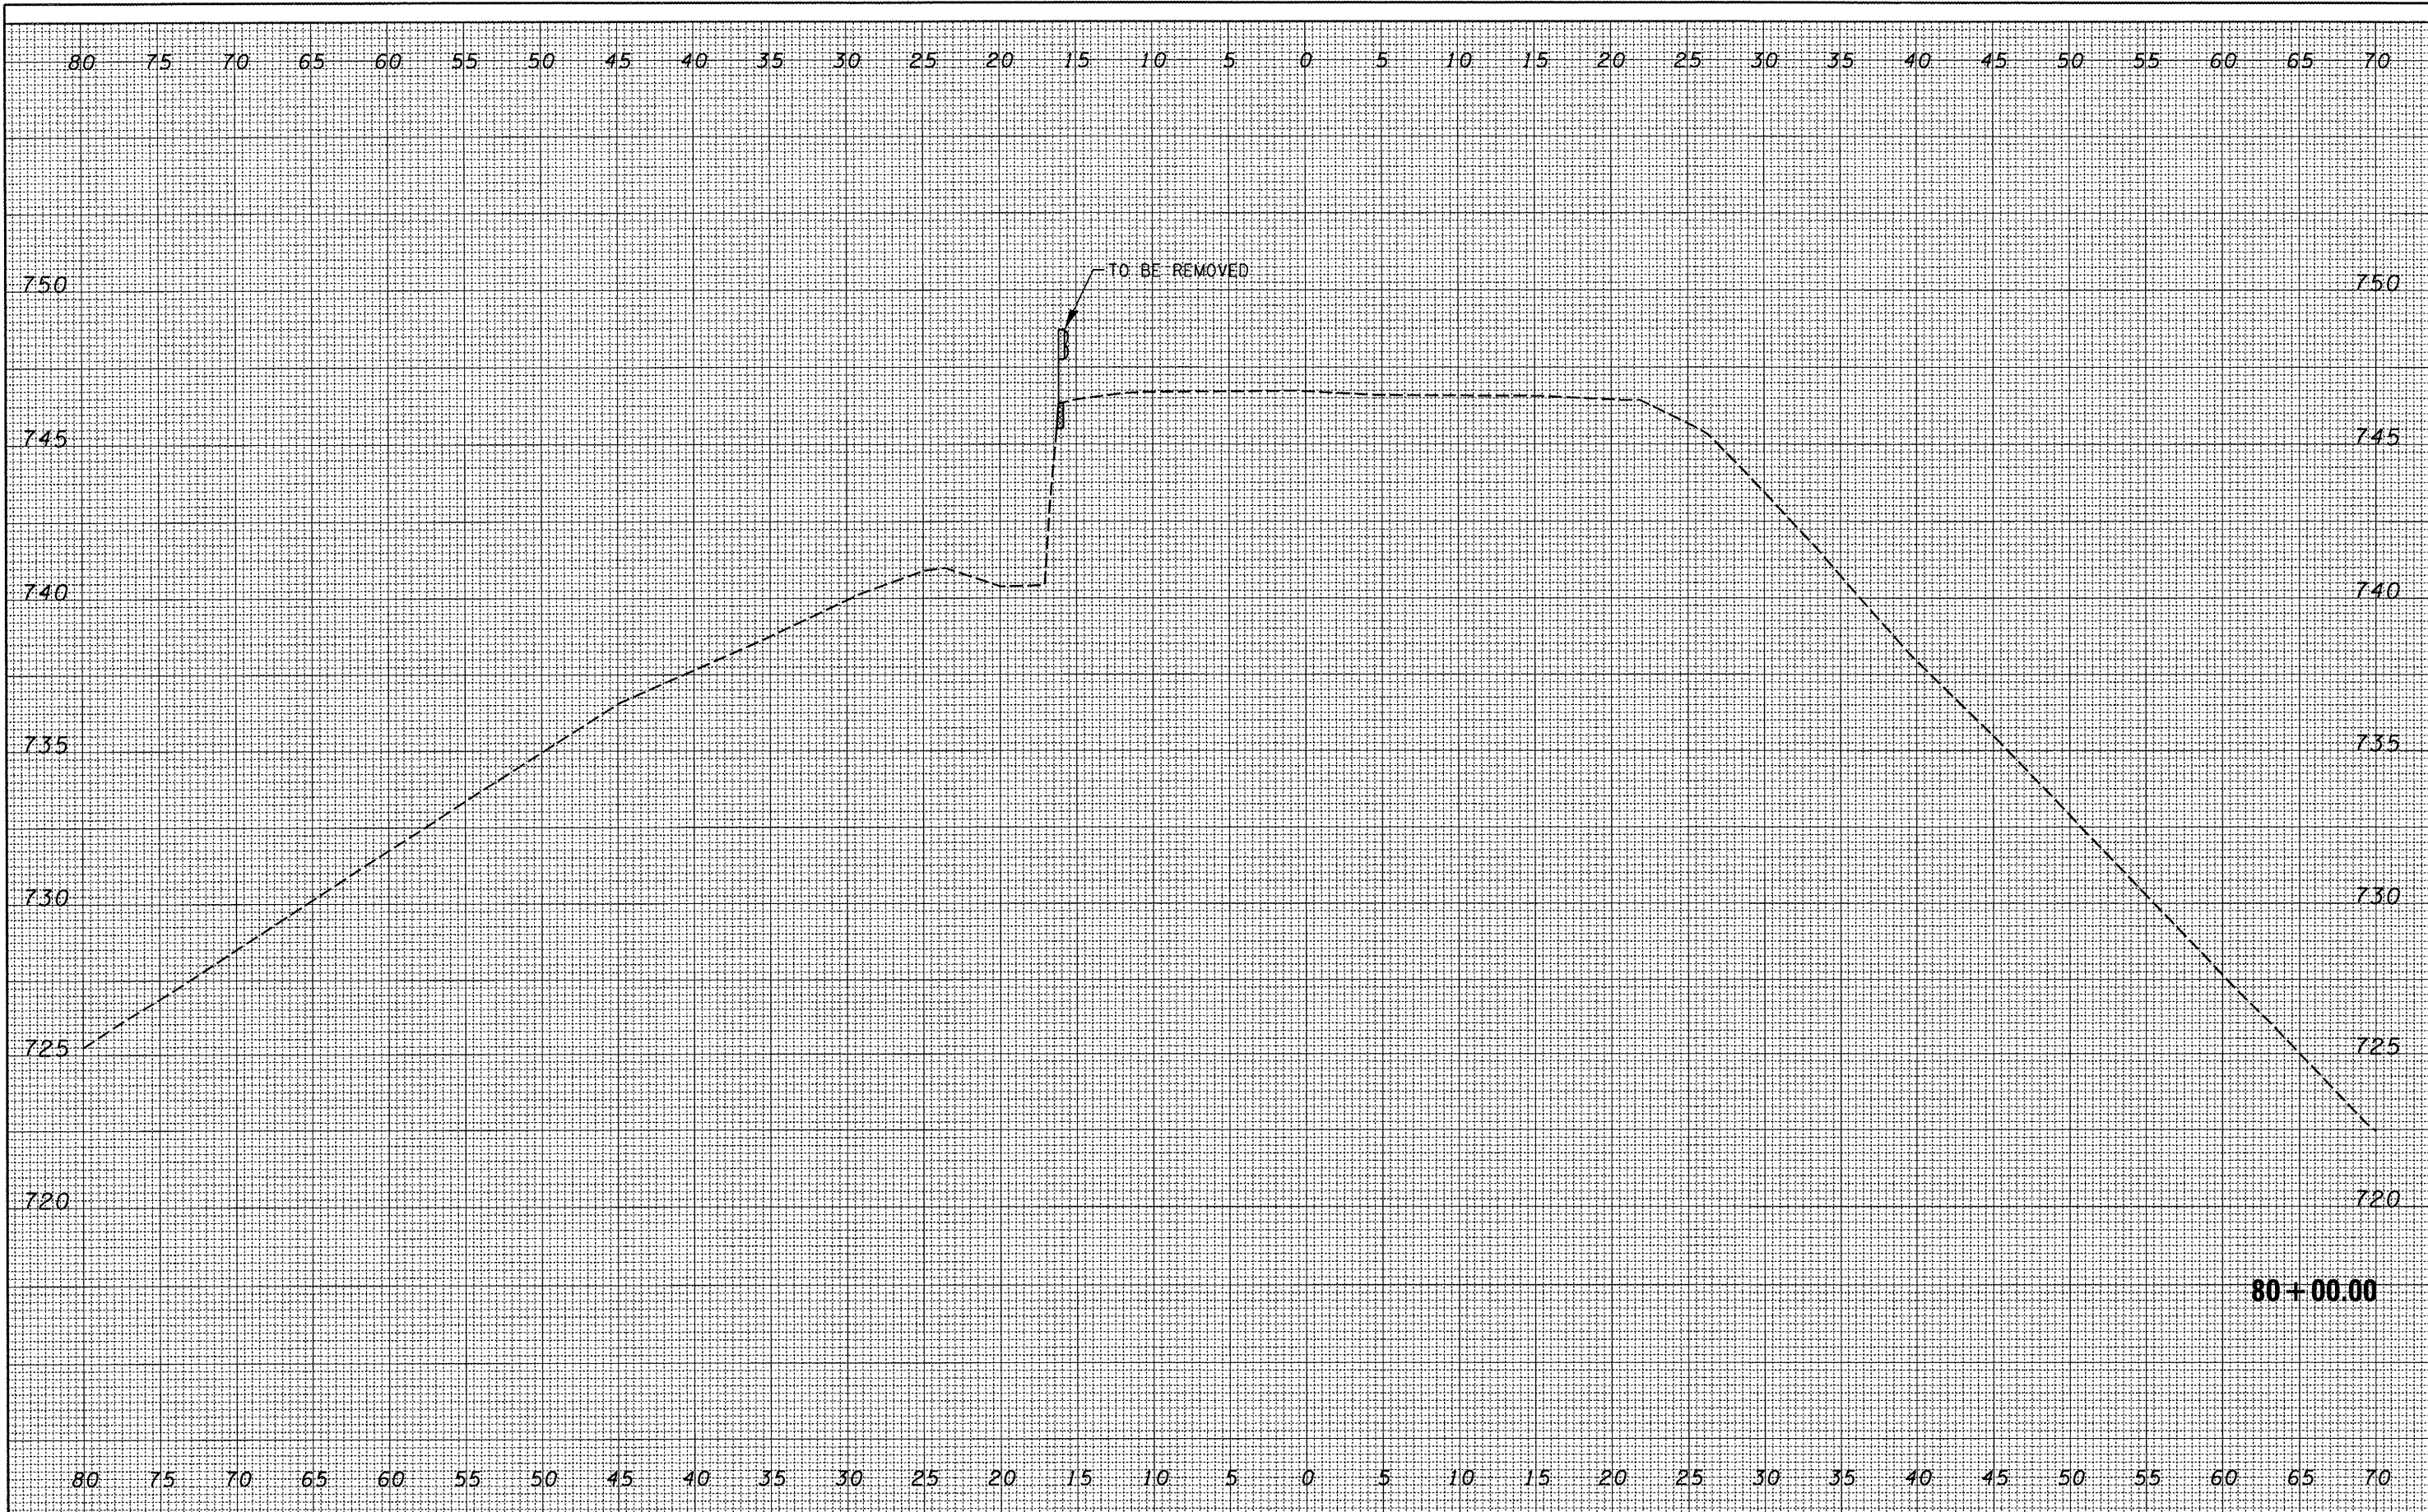

FILE NAME =	USER NAME = brucebm	DESIGNED -	REVISED -
C:\Projects\safety\174morton\COPY of SECTION A	FINAL XSEC-sheet.dgn	DRAWN -	REVISED -
	PLOT SCALE = 10.3452' / IN.	CHECKED -	REVISED -
	PLOT DATE = 3/21/2008	DATE -	REVISED -

**STATE OF ILLINOIS**  
**DEPARTMENT OF TRANSPORTATION**

Section A

SCALE: SHEET NO. OF SHEETS STA. 80+00.00 TO STA. 80+00.00

F.A.I. RTE.	SECTION	COUNTY	TOTAL SHEETS	SHEET NO.
74	(90-15)J	TAZEWELL	192	59
FED. ROAD DIST. NO.			ILLINOIS FED. AID PROJECT	
			CONTRACT NO. 68724	