


FINAL SURVEY	BY	DATE
SURVEYED		
NOTED		
PLANNED		
REVISIONS		
NO.		

ORIGINAL SURVEY	BY	DATE
SURVEYED		
NOTED		
PLANNED		
REVISIONS		
NO.		

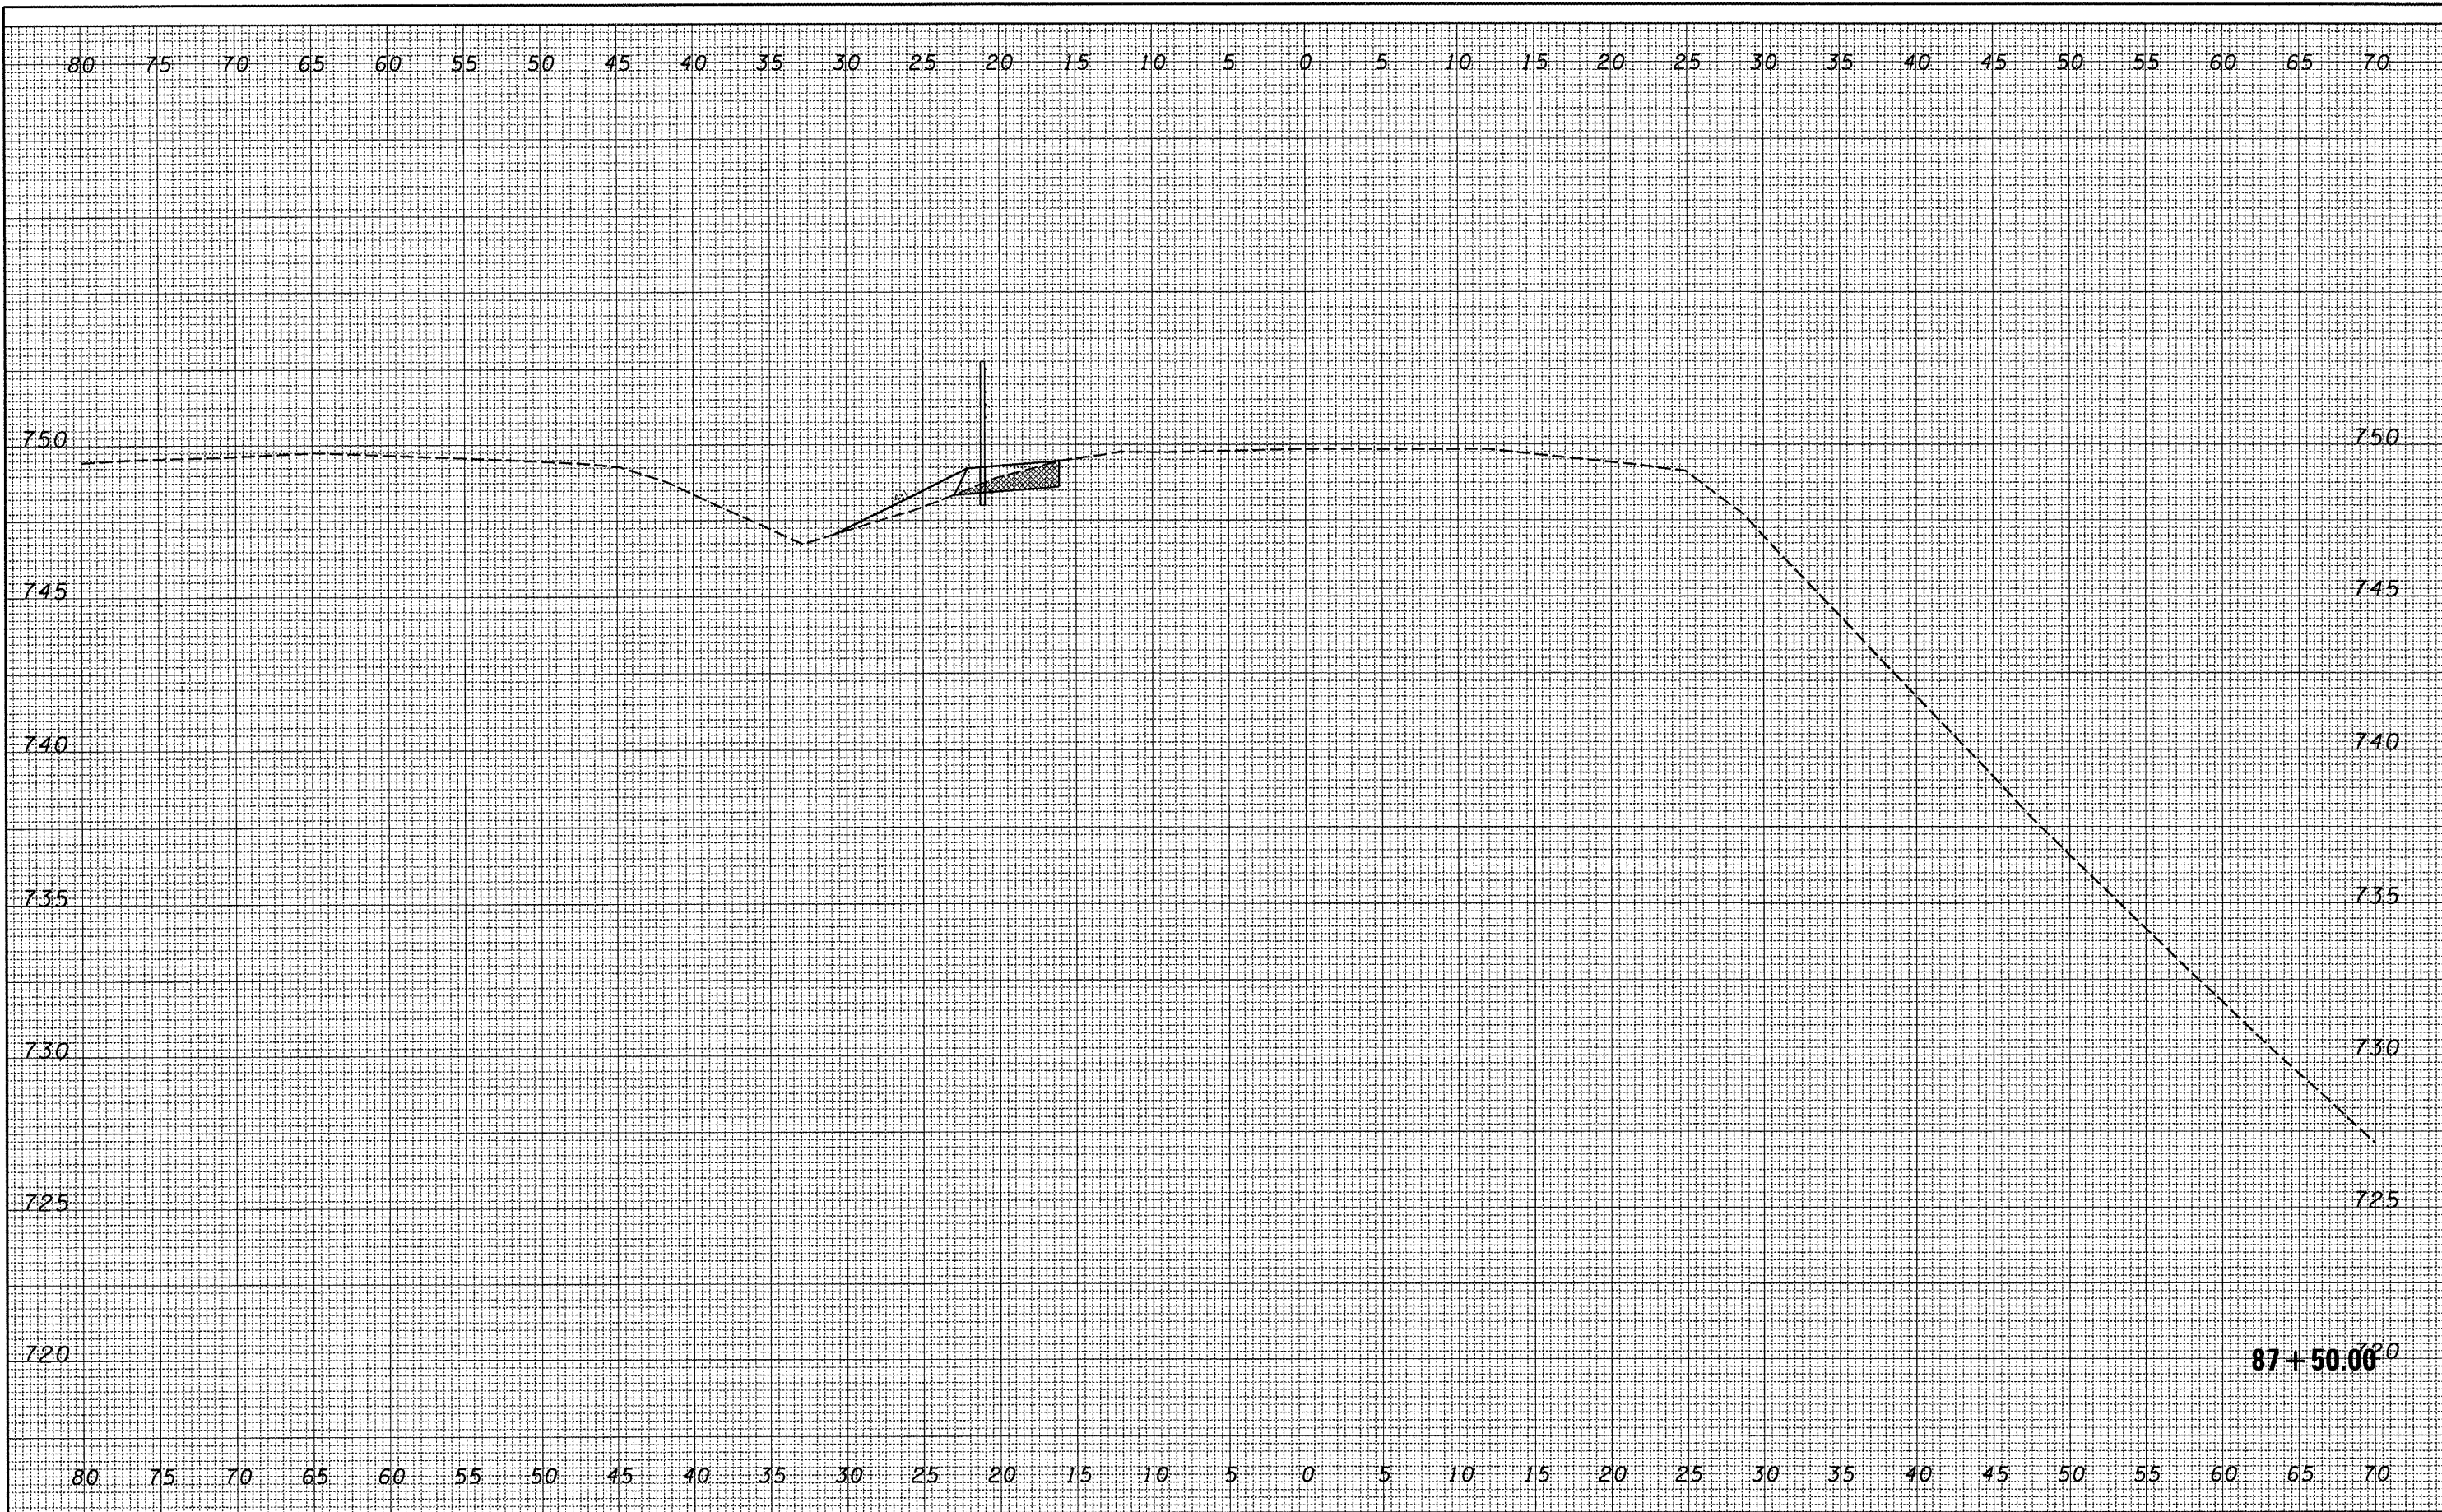

87+50.00^{PO}

FILE NAME = C:\Projects\safety\74marton\COPY of SECTION A

USER NAME = brucebm
 FINAL XSEC-sheet.dgn
 PLOT SCALE = 10.3452' / IN.
 PLOT DATE = 3/21/2008

DESIGNED -
 DRAWN -
 CHECKED -
 DATE -

REVISED -
 REVISED -
 REVISED -
 REVISED -

**STATE OF ILLINOIS
 DEPARTMENT OF TRANSPORTATION**

Section A

SCALE: SHEET NO. OF SHEETS STA. 87+50.00 TO STA. 87+50.00

F.A.I. RTE.	SECTION	COUNTY	TOTAL SHEETS	SHEET NO.
74	(90-15)J	TAZEWELL	192	68
FED. ROAD DIST. NO.			ILLINOIS FED. AID PROJECT	
			CONTRACT NO. 68724	