


FINAL SURVEY	SURVEYED	BY	DATE
SURVEY BOOK NO.	PLOTTED		
NOTE BOOK NO.	TEMPLATE		
	AREAS CHECKED		

ORIGINAL SURVEY	SURVEYED	BY	DATE
SURVEY BOOK NO.	PLOTTED		
NOTE BOOK NO.	TEMPLATE		
	AREAS CHECKED		

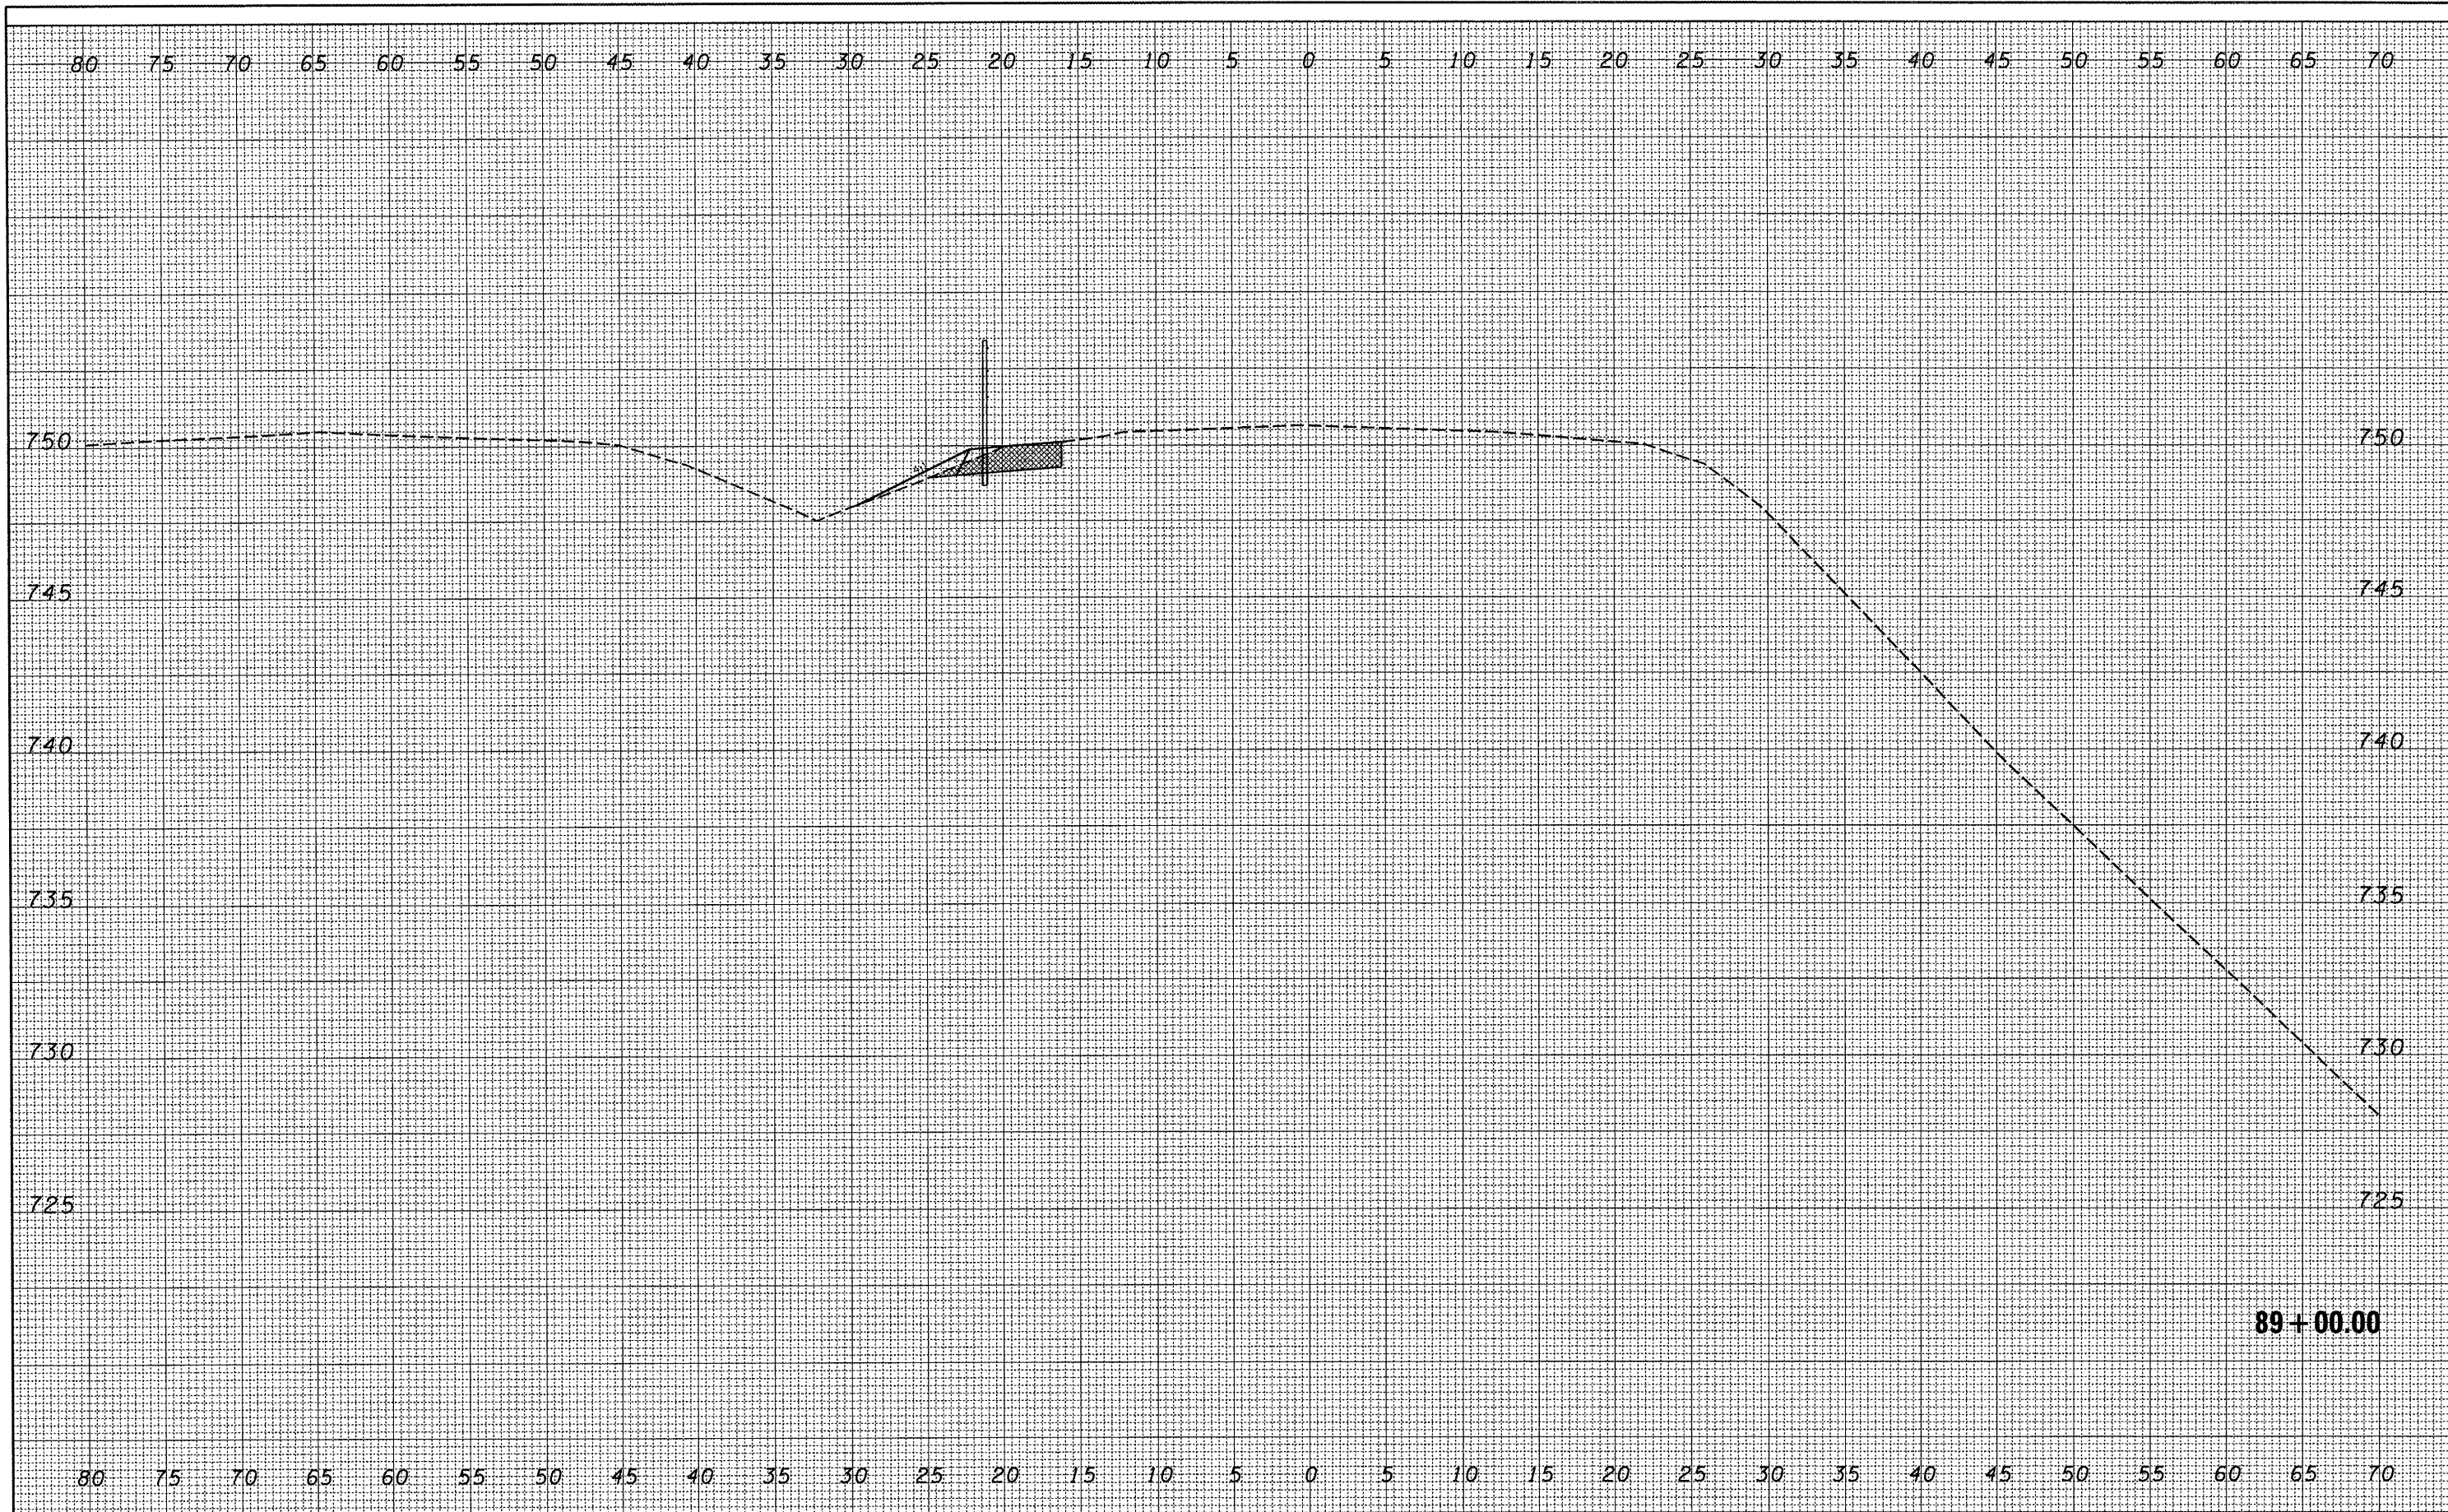

89+00.00

FILE NAME = C:\Projects\sofety\74marton\COPY of SECTION A	USER NAME = brucebm	DESIGNED -	REVISED -	<b>STATE OF ILLINOIS DEPARTMENT OF TRANSPORTATION</b>	Section A	F.A.I. RTE.	SECTION	COUNTY	TOTAL SHEETS	SHEET NO.	
	FINAL XSEC-sheet.dgn	DRAWN -	REVISED -			74	(90-15J)	TAZEWELL	192	71	
	PLOT SCALE = 10.3452' / IN.	CHECKED -	REVISED -			CONTRACT NO. 68724					
	PLOT DATE = 3/21/2008	DATE -	REVISED -			SCALE: SHEET NO. OF SHEETS STA. 89+00.00 TO STA. 89+00.00		FED. ROAD DIST. NO. ILLINOIS FED. AID PROJECT			