


| | | | |
|-----------|----------|----|------|
| FINAL | SURVEYED | BY | DATE |
| SURVEY | TEMPLATE | | |
| NOTE BOOK | AREAS | | |
| NO. | CHECKED | | |

| | | | |
|-----------|----------|----|------|
| ORIGINAL | SURVEYED | BY | DATE |
| SURVEY | TEMPLATE | | |
| NOTE BOOK | AREAS | | |
| NO. | CHECKED | | |

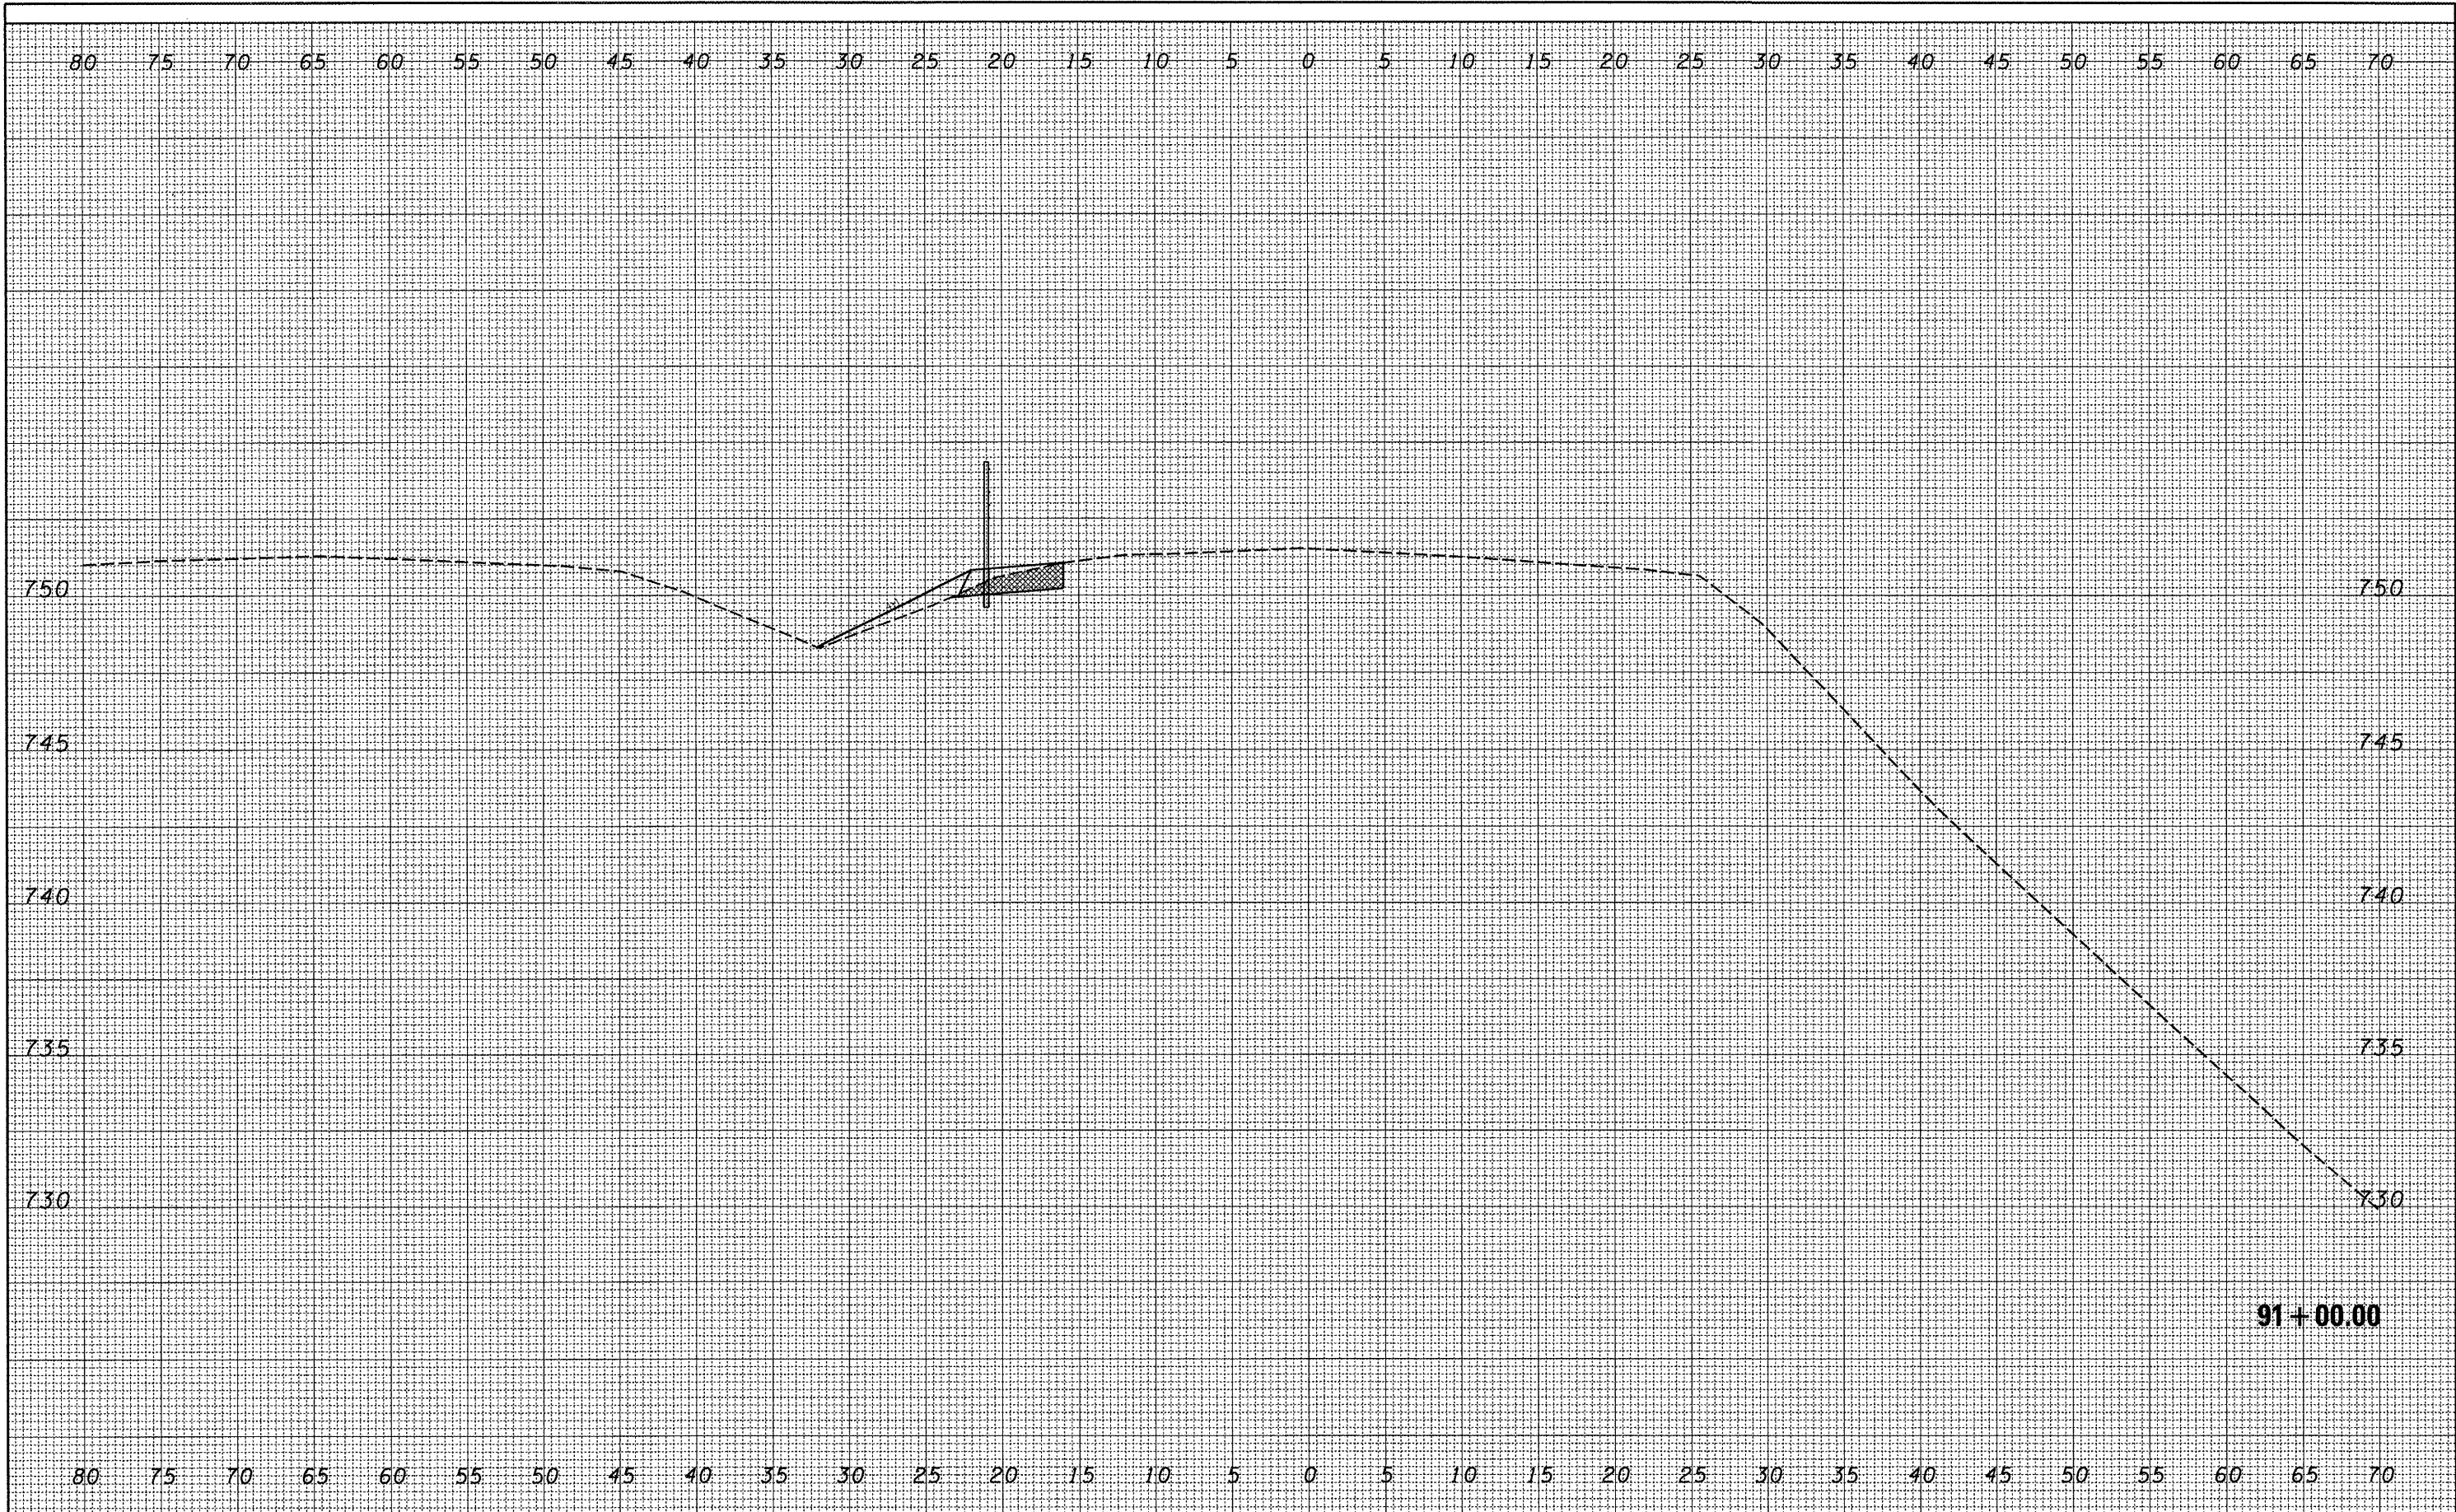

FILE NAME = C:\Projects\safety\74morton\Copy of SECTION A

USER NAME = brucebm
 FINAL XSEC-sheet.dgn
 PLOT SCALE = 10.3452' / IN.
 PLOT DATE = 3/21/2008

DESIGNED -
 DRAWN -
 CHECKED -
 DATE -

REVISED -
 REVISED -
 REVISED -
 REVISED -

**STATE OF ILLINOIS
 DEPARTMENT OF TRANSPORTATION**

Section A

SCALE: SHEET NO. OF SHEETS STA. 91+00.00 TO STA. 91+00.00

| | | | | |
|---------------------|----------|----------|---------------------------|-----------|
| F.A.I. RTE. | SECTION | COUNTY | TOTAL SHEETS | SHEET NO. |
| 74 | (90-15)J | TAZEWELL | 192 | 75 |
| FED. ROAD DIST. NO. | | | ILLINOIS FED. AID PROJECT | |
| | | | CONTRACT NO. 68724 | |